

**EAST ELEVATION**


SCALE: 1"=20' FOR 11"x17"  
1"=10' FOR 22"x34"



1

**NOTES:**

1. NORTH ARROW SHOWN AS APPROXIMATE.
2. SOME EXISTING & PROPOSED INFORMATION NOT SHOWN FOR CLARITY.
3. PLAN BASED ON CONSTRUCTION DRAWINGS BY DESMAN PARKING ASSOCIATES, DATED 12/15/88, AND FIELD RECONNAISSANCE BY DEWBERRY ENGINEERS INC. ON 06/17/15.
4. CONTRACTOR TO CONFIRM LOCATION OF ANY REBAR OR POST TENSION CABLES PRIOR TO CORING OR DRILLING INTO EXISTING CONCRETE. CONTRACTOR SHALL NOT CUT EXISTING REBAR OR POST TENSION CABLES.
5. SEAL & WEATHERPROOF WALL PENETRATIONS.
6. ALL VISIBLE ANTENNAS AND MOUNTS ARE TO BE PAINTED TO MATCH EXISTING SURROUNDINGS.

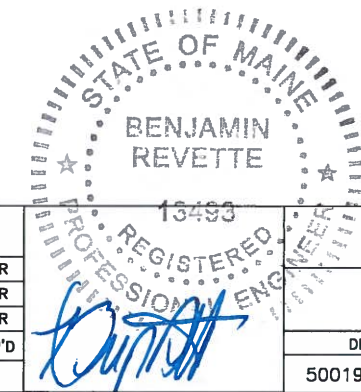

**Dewberry®**  
Dewberry Engineers Inc.  
280 SUMMER ST.  
10TH FLOOR  
BOSTON, MA 02210  
PHONE: 617.695.3400  
FAX: 617.695.3310

**SAI**  
27 NORTHWESTERN DRIVE  
SALEM, NH 03079

**CUSTOM HOUSE GARAGE**  
**SITE NO. ME5089 4C**  
25 PEARL STREET  
PORTLAND, ME 04101

**at&t**  
Mobility  
550 COCHITUATE ROAD  
SUITES 13 & 14  
FRAMINGHAM, MA 01701

NO.	DATE	REVISIONS	BY	CHK	APP'D
2	01/22/16	ISSUED FOR CONSTRUCTION	JG	CDH	BBR
1	11/18/15	ISSUED FOR REVIEW	JG	CDH	BBR
0	11/12/15	ISSUED FOR REVIEW	JG	CDH	BBR

SCALE: AS SHOWN    DESIGNED BY: CDH    DRAWN BY: JG

AT&T MOBILITY  
FRAMINGHAM, MA 01701

ELEVATION

DEWBERRY NO.	DRAWING NUMBER	REV
500192.39/50066395	A02	2