

RF PLUMBING DIAGRAM

SCALE: N.T.S


1
RF-1

NOTES:

1. CONTRACTOR TO CONFIRM ALL PARTS.
2. INSTALL ALL EQUIPMENT TO MANUFACTURER'S RECOMMENDATIONS.

NOTE:

REFER TO THE FINAL RF DATA SHEET FOR FINAL ANTENNA SETTINGS.

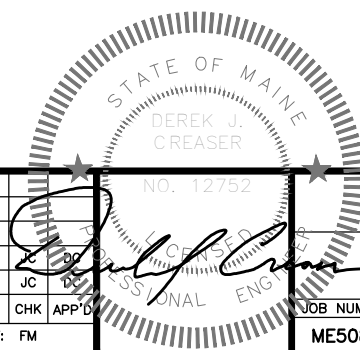

45 BEECHWOOD DRIVE
NORTH ANDOVER, MA 01845
TEL: (978) 557-5553
FAX: (978) 336-5586

EMPIRE telecom
16 ESQUIRE ROAD
BILLERICA, MA 01862
TEL: (978) 608-8400

SITE NUMBER: ME5089
SITE NAME: CUSTOM HOUSE GARAGE PEARL STREET
25 PEARL STREET
PORTLAND, ME 04102
CUMBERLAND COUNTY



0	01/05/18	ISSUED FOR CONSTRUCTION	FM	JC	PC
1	11/30/17	ISSUED FOR REVIEW	FM	JC	PC
NO.	DATE	REVISIONS	BY	CHK	APP'D
SCALE: AS SHOWN		DESIGNED BY: JC	DRAWN BY: FM		

AT&T

RF PLUMBING DIAGRAM
(LTE 6C/BWE)

JOB NUMBER	DRAWING NUMBER	REV
ME5089	RF-1	0