


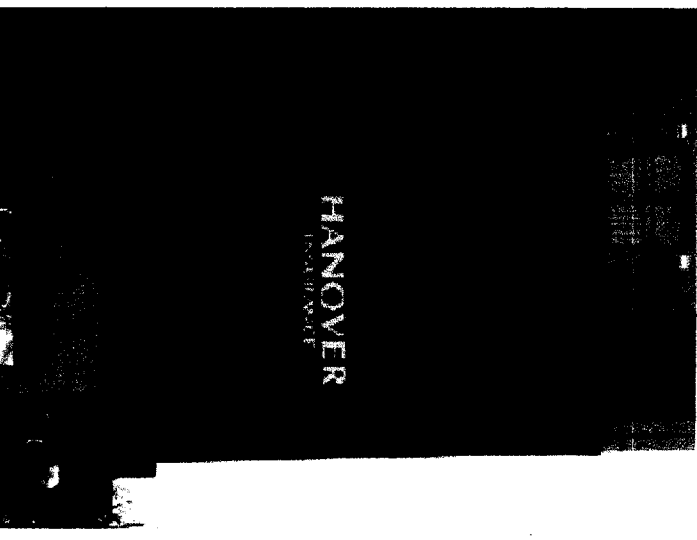

New Signage
NTS

Authorized Signature _____
Appr oval Date _____



Blotting Signage
60" x 12-0" Overall
Pin mounted

NTS

NOTE For graphic intent only



Title Hanover Insurance
Location 27 Pearl St. Portland, Maine

Customer Allmerica

Est. America JW

Design 6

Print	Hi-Res	Low-Res	Description
10015JL	5/10/05		

Line 2

Sign Type HIG-WI18

Description Illuminated wall sign w/ all-thru push-thru acrylic graphics.

Location Replace existing

Size 48" x 10'0" (Overall, TC/Overall)

Colors Also Nobel 500-B-6 Gray Darker w/ Hanover green graphics

Materials Aluminum construction w/ clear acrylic graphics.
Trans Emerald Green PSV applied.

Installation Method Lay and shield

Ampe

Vols

LAURETANO
SIGN GROUP
WORLDWIDE

1 Tremco Drive.
Terryville, CT 06786

860.562.0233 | fax 860.563.0949

signs@lauretano.com

www.lauretano.com

This drawing contains original elements created by Lauretano Sign Group, Inc. and is subject to all the applicable copyright laws. It is also the property of Lauretano Sign Group, Inc. and it is forbidden for your reuse and approval purpose only. This drawing is not to be reproduced, copied, transmitted by electronic means or embodied in any form or shown to anyone outside your organization without the expressed written consent of Lauretano Sign Group, Inc. This design remains the property of Lauretano Sign Group, Inc. and may not be used in any way by the client until full payment is received by Lauretano Sign Group, Inc.