

WINTON SCOTT
ARCHITECTS

5 Milk Street
Portland, Maine 04101
207 774 4811
www.wintonscott.com



Branding / Bank Branch Interior
Design:
THE ELEMENT GROUP
125 Brewery Lane
Suite #9
Portsmouth, NH 03801
T. 603.319.8951

Structural Engineering:
STRUCTURAL INTEGRITY
ENGINEERS
77 Oak Street
Portland, ME 04101
T. 207.774.4614

HVAC & plumbing
Engineering:
MECHANICAL SYSTEMS
ENGINEERS
Royal River Center, Unit 10B
10 Forest Falls Drive
Yarmouth, ME 04096
T. 207.846.1441

Electrical Engineering:
SWIFT CURRENT
ENGINEERING
Royal River Center, Unit 4B
10 Forest Falls Drive
Yarmouth, ME 04096
T. 207.847.9280



Portland Branch


27 Pearl Street
1st Floor Tenant Space
Portland, Maine

PERMIT SET
December 10, 2014

FIRST FLOOR
PLUMBING
PLAN

Scale: 3/16"=1'-0"

P1

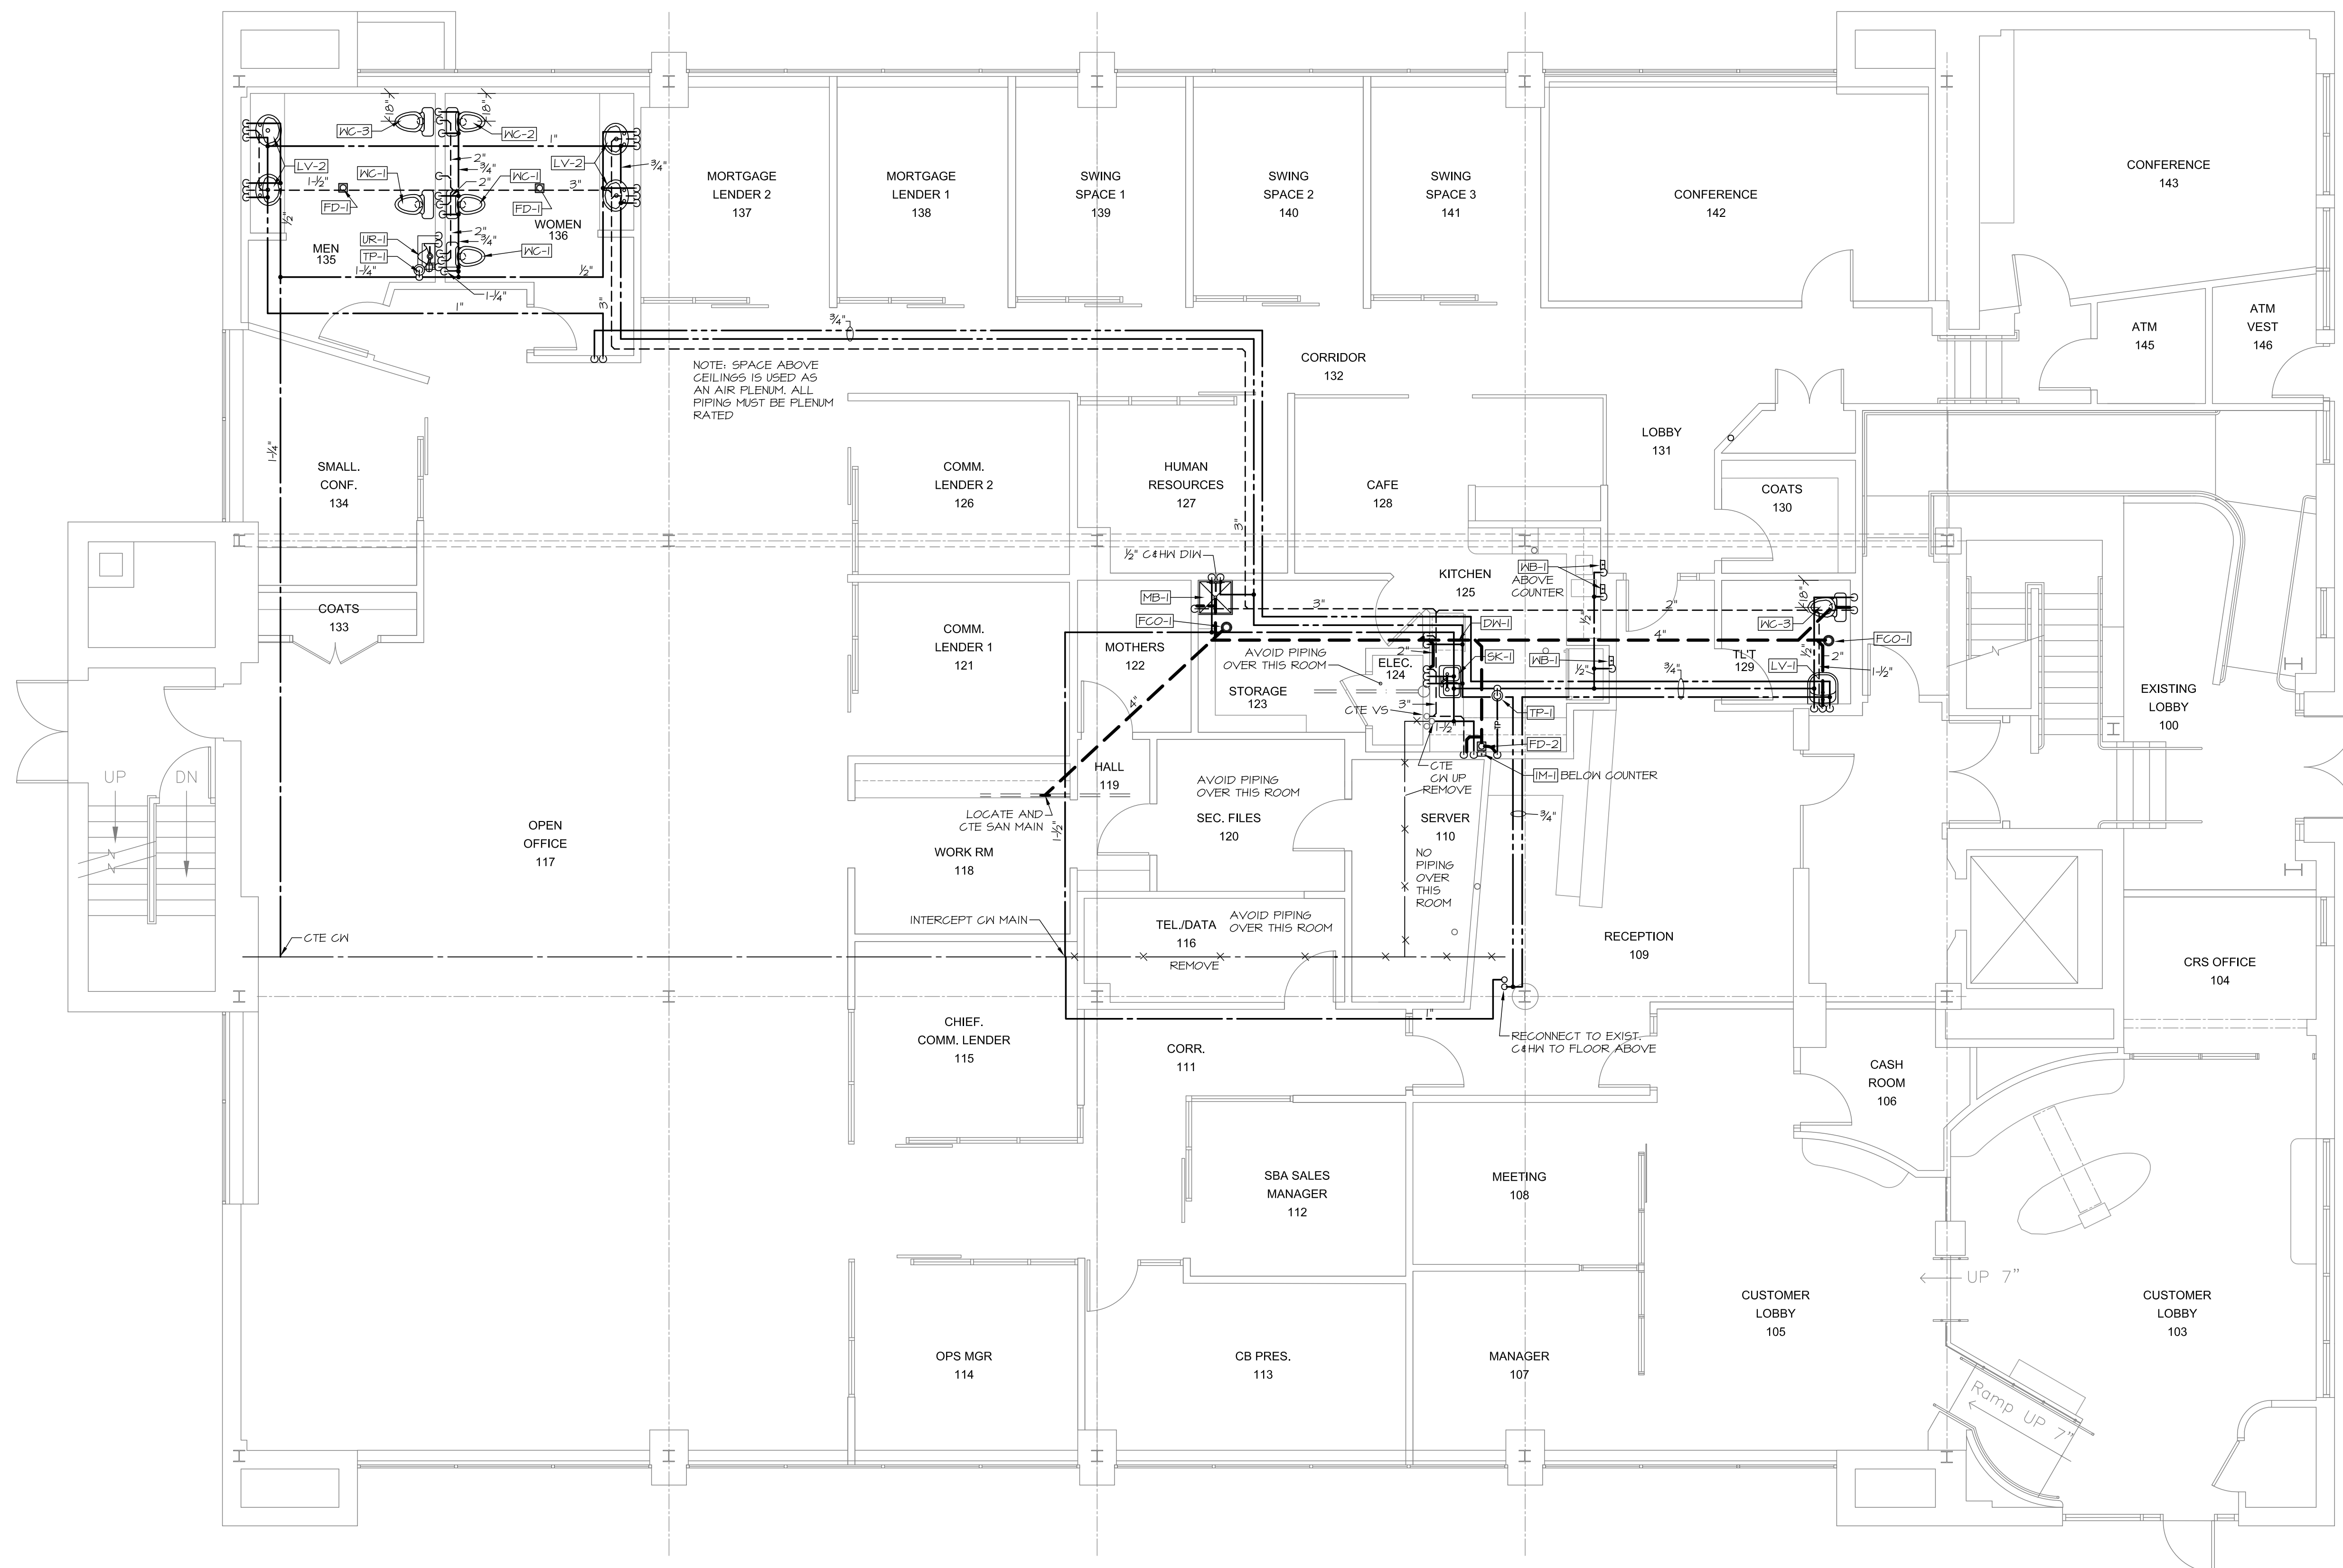

FOR PERMIT USE ONLY
NOT A CONTRACT
DOCUMENT

MECHANICAL SYSTEMS ENGINEERS
ROYAL RIVER CENTER, UNIT #10B
10 FOREST FALLS DRIVE
YARMOUTH, MAINE 04096
FACEBOOK: MECHANICAL SYSTEMS ENGINEERS
207-846-1441
M.S.E. Proj. 1437
© COPYRIGHT 2014

