

5" DEEP FABRICATED ALUMINUM LETTERS WITH WHITE RETURNS; INTERNALLY ILLUMINATED WITH WHITE LEDS


3/16" THICK TRANSLUCENT WHITE SG ACRYLIC FACES WITH 1" WHITE TRIM CAP

EXTRUDED ALUMINUM RACEWAY PAINTED MAP FOXBOROUGH BRICK [MP09252]


INTERNALLY ILLUMINATED LETTERS ON RACEWAY—66 SQ. FT.

SCALE: 1/2" = 1'-0"

(1) SET REQUIRED

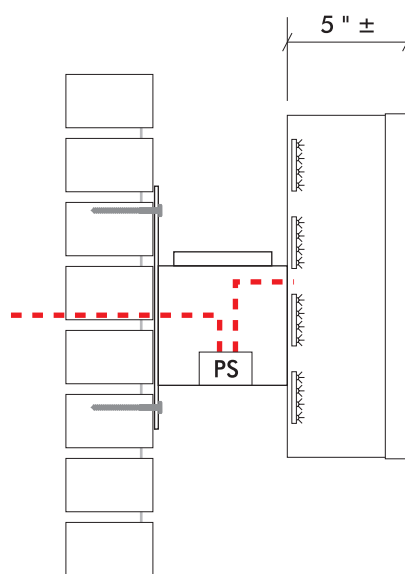

TYPICAL SECTION  
NOT TO SCALE

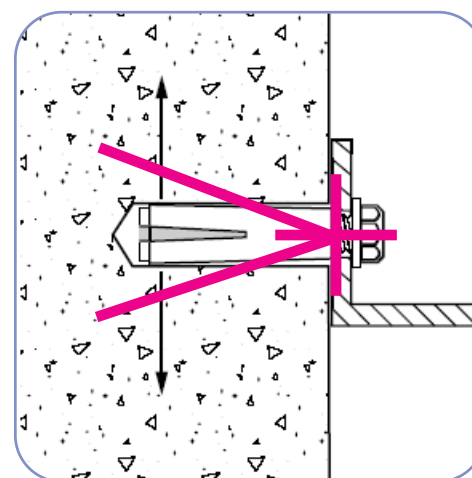

SLEEVE-ANCHOR MOUNTING DETAIL  
NOT TO SCALE

LOK-BOLT™ ANCHORING SYSTEM AS MFG BY POWERS FASTENERS, NEW ROCHELLE, NY OR EQUAL:

A PRE-ASSEMBLED SINGLE UNIT SLEEVE ANCHOR FOR ANCHORING INTO SOLID AND HOLLOW CONCRETE AND MASONRY SUBSTRATES

PATENTED COMPRESSION RING PULLS FIXTURE FLUSH TO THE WORK SURFACE

AVAILABLE IN CARBON STEEL AND TYPE 304 STAINLESS STEEL; SEVERAL HEAD STYLES

SIZE RANGE: 1/4" DIA. x 5/8" TO 3/4" DIA. x 7 1/2"

## Cate Street Capital 17521

### PERMIT DRAWING

Location: 27 Pearl St.

Portland ME

Drawing No.: 1 of 3

Drawn by: PFAT Rep.: RM

Date: 10.30.2013

Lead No.: ML020362

Gen Ref.: 17398



**Neokraft**  
SIGNS

Neokraft Signs Inc. <http://www.neokraft.com>  
686 Main Street T:207.782.9654 F:782.0009  
Lewiston, Maine 04240 1.800.339.2258

© COPYRIGHT 2012, BY NEOKRAFT SIGNS, INC.