


1 EXISTING CONDITIONS SITE PLAN
scale: 1/16" = 1'-0"

SIGN C: WINDOW GRAPHICS ALONG PEARL ST. AND ENTRANCE TO LEFT OF BUILDING

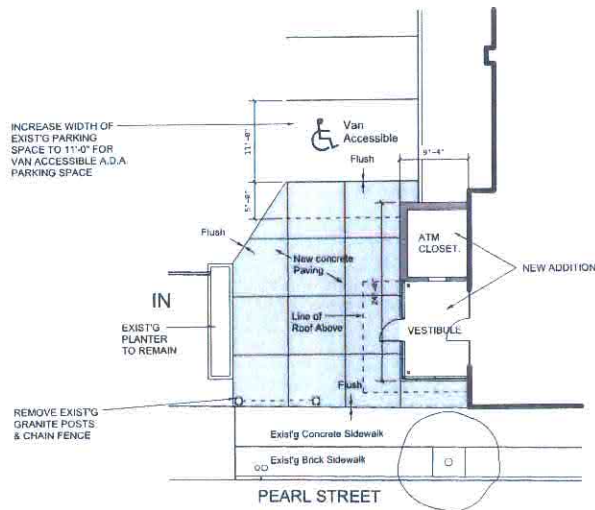

2 PROPOSED CONDITIONS SITE PLAN
scale: 1/8" = 1'-0"

WINTON SCOTT ARCHITECTS

5 Milk Street
Portland, Maine 04101
207.774.4811
www.winton-scott.com



Principal / Book Review Editor
Design
THE ELEMENT GROUP

175 Broadway Lane
Suite #9
Portsmouth, NH 03801
T: 603.310.8851

Structural Engineering
STRUCTURAL INTEGRITY ENGINEERS

77 Oak Street
Portland, ME 04101
T: 207.774.4614

Mechanical Engineering
MECHANICAL SYSTEMS ENGINEERS

Royal River Center, Unit 10
10 Forest Park Drive
Yarmouth, ME 04096
T: 207.836.3441

Electrical Engineering
SWIFT CURRENT ENGINEERING

Royal River Center, Unit #8
10 Forest Park Drive
Yarmouth, ME 04096
T: 207.837.1990

Northeast
P.A.C.

Portland Branch

27 Pearl Street
1st Floor Tenant Space
Portland, Maine

PERMIT SET - NOT FOR CONSTRUCTION
December 13, 2014

EXISTING CONDITIONS & NEW SITE PLANS

Sheet As Noted

L1.0