

Location of Construction: 100 Middle Street		Owner: Middle Street Office Tower B		Phone:		Permit No:
Owner Address:		Lessee/Buyer's Name:		Phone:		
Contractor Name: Saxton Sign Corp		Address: 1320 Route 9 Schodack NY 12033		Phone: 800-942-6366		Permit Issued:
Past Use: Commercial		Proposed Use: Same		BusinessName: Liberty Group		
Proposed Project Description: 1 - 21" x 112" sign 1 - 21" x 40" sign		COST OF WORK: \$		PERMIT FEE: \$ 30.20		Zone: <u>B-3</u> CBL: 029-E-026
		FIRE DEPT. <input type="checkbox"/> Approved <input type="checkbox"/> Denied		INSPECTION: <u>u</u> Use Group: Type:		
Permit Taken By: Sherry Pinard		Date Applied For: April 29, 1998 (by mail)		Signature: <u>[Signature]</u>		Zoning Approval: <u>[Signature]</u> 5/1/98 Special Zone or Reviews: <input type="checkbox"/> Shoreland <input type="checkbox"/> Wetland <input type="checkbox"/> Flood Zone <input type="checkbox"/> Subdivision <input type="checkbox"/> Site Plan maj <input type="checkbox"/> minor <input type="checkbox"/> mm <input type="checkbox"/>
		PEDESTRIAN ACTIVITIES DISTRICT (P.A.D.) Action: Approved <input type="checkbox"/> Approved with Conditions: <input type="checkbox"/> Denied <input type="checkbox"/>		Signature: _____ Date: _____		

1. This permit application does not preclude the Applicant(s) from meeting applicable State and Federal rules.
2. Building permits do not include plumbing, septic or electrical work.
3. Building permits are void if work is not started within six (6) months of the date of issuance. False information may invalidate a building permit and stop all work..

PERMIT ISSUED WITH REQUIREMENTS

CERTIFICATION

I hereby certify that I am the owner of record of the named property, or that the proposed work is authorized by the owner of record and that I have been authorized by the owner to make this application as his authorized agent and I agree to conform to all applicable laws of this jurisdiction. In addition, if a permit for work described in the application is issued, I certify that the code official's authorized representative shall have the authority to enter all areas covered by such permit at any reasonable hour to enforce the provisions of the code(s) applicable to such permit

SIGNATURE OF APPLICANT	ADDRESS:	DATE:	PHONE:
RESPONSIBLE PERSON IN CHARGE OF WORK, TITLE			PHONE:

White-Permit Desk Green-Assessor's Canary-D.P.W. Pink-Public File Ivory Card-Inspector

Zoning Appeal

Variance
 Miscellaneous
 Conditional Use
 Interpretation
 Approved
 Denied

Historic Preservation

Not in District or Landmark
 Does Not Require Review
 Requires Review

Action:

Approved
 Approved with Conditions
 Denied

Date: 5/1/98

MA

CEO DISTRICT 2
A. Rowle

SIGNAGE

PLEASE ANSWER ALL QUESTIONS

ADDRESS: 100 MIDDLE STREET ZONE: B-3

OWNER: LIBERTY GROUP, 100 MIDDLE ST, PORTLAND

APPLICANT: SAXTON SIGN CORP, P.O.

ASSESSOR NO.: 29 - E - 26 - TOWER B

SINGLE TENANT LOT? YES NO

MULTI TENANT LOT? YES NO

FREESTANDING SIGN? YES NO DIMENSIONS _____
(ex. pole sign..)

MORE THAN ONE SIGN? YES NO DIMENSIONS _____

BLDG. WALL SIGN? YES NO DIMENSIONS 21" x 112"
(attached to bldg) See ATTACHED

MORE THAN ONE SIGN? YES NO DIMENSIONS 21" x 40"

LIST ALL EXISTING SIGNAGE AND THEIR DIMENSIONS: _____

LOT FRONTAGE (FEET) _____

BLDG FRONTAGE (FEET) _____


AWNING YES NO IS AWNING BACKLIT? YES NO

HEIGHT OF AWNING: _____

IS THERE ANY COMMUNICATION, MESSAGE, TRADEMARK OR SYMBOL ON IT? NO

A SITE SKETCH AND BUILDING SKETCH SHOWING EXACTLY WHERE EXISTING AND NEW SIGNAGE IS LOCATED MUST BE PROVIDED. SKETCHES AND/OR PICTURES OF THE PROPOSED SIGNS ARE ALSO REQUIRED.

Post-it Fax Note 7671		Date 3-27-98	# of pages 1
To JOHN RONZI	From KEVIN WATSON		
Co/Dept. SUTTON SIGN	Co. CITIZENS BANK		
Phone # 518-732-7704	Phone # PER-603-634-2604		
Fax # 518-732-7716	Fax # 603-634-7017		

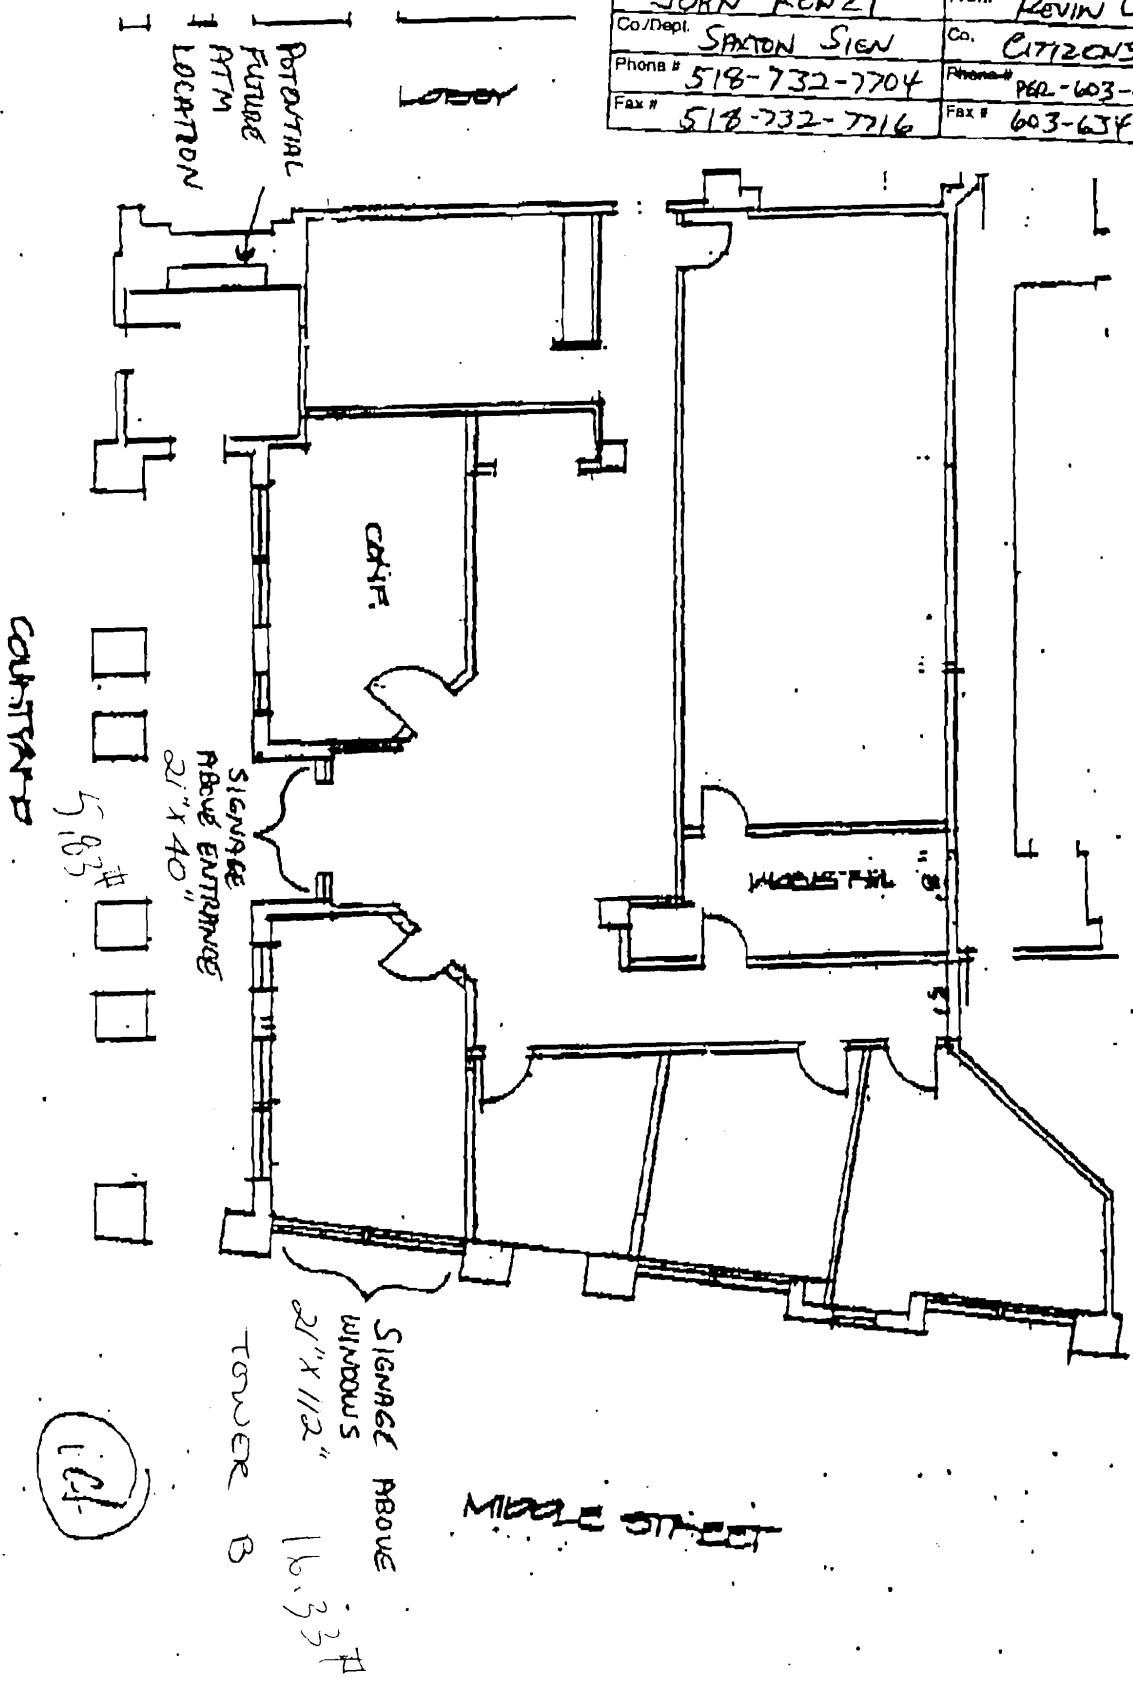

PROPERTY ADDRESS:
 CITIZENS BANK
 ARCHITECTS 60-110' 2200
 PORTLAND, MINE

(14)

CITIZENS BANK
100 MIDDLE STREET PORTLAND, ME



7 SQ FT

GREEN BACKGROUND
WHITE LETTERS

21" X 40" SINGLE FACE ALUMINUM SIGN



21" X 112" SINGLE FACE ALUMINUM SIGN

19.6 SQ FT


4-27-98

1-800-942-6366



CROSS SECTION DESIGN
OF CONSTRUCTION
AND ATTACHMENT.

U.L. APPROVED
120 VOLT

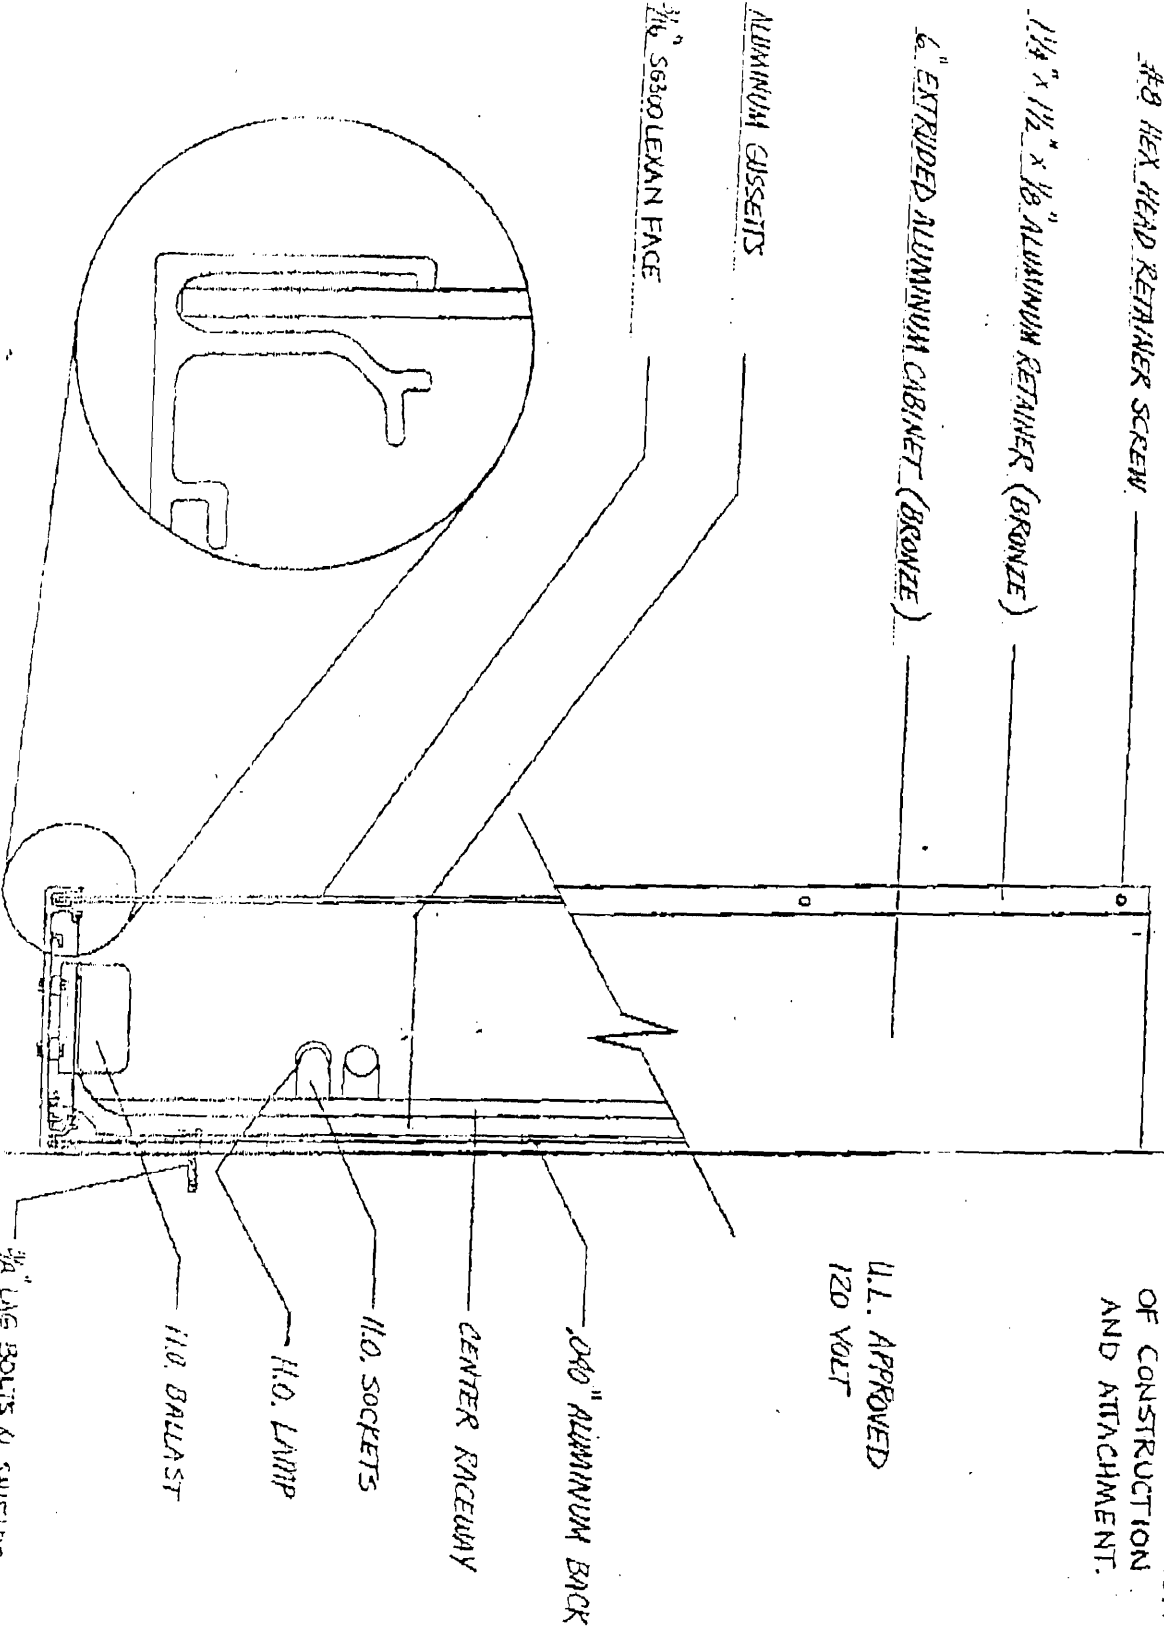

1 X SINGLE FACE WALL SIGN • WEIGHT • LBS EACH

QUANTITY	DESCRIPTION	UNIT
1	WALL SIGN	EA
1	WALL SIGN	EA