


END VIEW

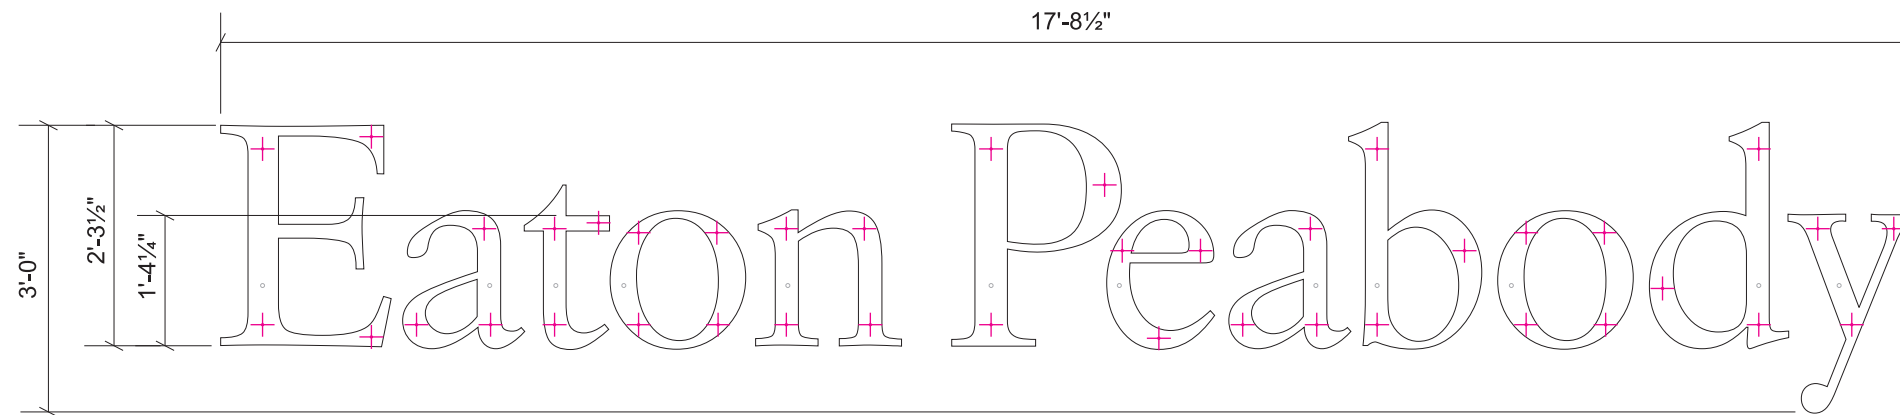

FABRICATED LETTERS - 5" DEEP DURANODIC BRONZE ALUMINUM RETURNS, 3/16" WHITE ACRYLIC FACES WITH 1" 'GEMINI' DURANODIC BRONZE TRIM-CAP, WHITE 'LED' ILLUMINATION, REMOTE POWER SUPPLIES,


FLUSH MOUNT, SEAL ALL WALL PENETRATIONS

INTERNALLY ILLUM. LETTERS

SCALE: 1/2" = 1'-0"

(1) SET REQUIRED

40 1/4 SQ FT

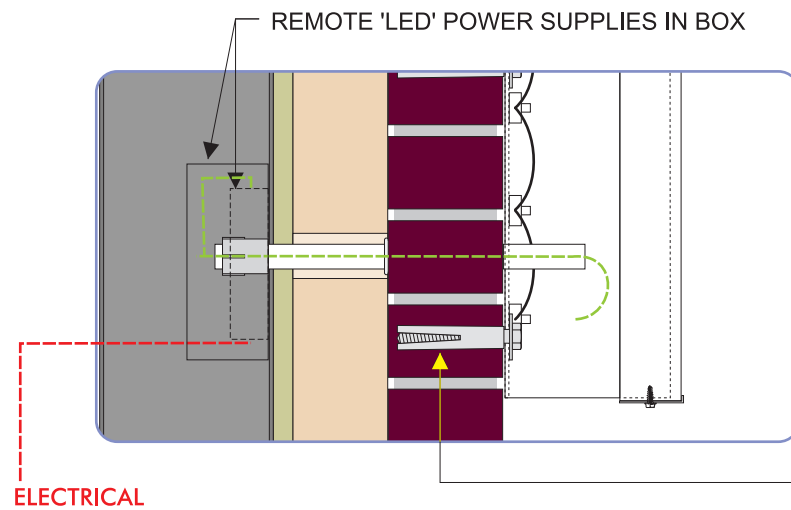

SIMILAR WALL/FABRICATION - DETAILS (TBD)

NO SCALE

ASSUMED WALL CONSTRUCTION,
RIGID FOAM INSULATION LAYER PRIOR TO BRICK

LOK-BOLT™ ANCHORING SYSTEM AS MFG BY POWERS FASTENERS, NEW ROCHELLE, NY OR EQUAL:
A PRE-ASSEMBLED SINGLE UNIT SLEEVE ANCHOR FOR ANCHORING INTO SOLID AND HOLLOW CONCRETE AND MASONRY SUBSTRATES, PATENTED COMPRESSION RING PULLS FIXTURE FLUSH TO THE WORK SURFACE, AVAILABLE IN CARBON STEEL AND TYPE 304 STAINLESS STEEL; SEVERAL HEAD STYLES, SIZE RANGE: 1/4" DIA. x 5/8" TO 3/4" DIA. x 7 1/2"

NEOKRAFT SIGNS

Neokraft Signs Inc.
686 Main Street
Lewiston, Maine 04240
Telephone: 207.782.9654
Facsimile: 207.782.0009
1.800.339.2258
<http://www.neokraft.com>

Custom Sign Fabrication

These plans are the exclusive property of Neokraft Signs, Inc. and are the result of the original work of its employees. They are submitted to Neokraft's client for the sole purpose of consideration of whether to purchase these plans or to purchase from Neokraft a sign manufactured according to these plans.

Distribution or exhibition of these plans to anyone other than employees of said client, or use of these plans to construct a sign similar to the one embodied herein, is expressly forbidden. In the event that such exhibition or construction occurs, Neokraft expects to be reimbursed \$1500 in compensation for time and effort entailed in creating these plans.

PERMIT

EATON PEABODY 2191rev.2

LOCATION:	100 MIDDLE STREET	
	PORTLAND, MAINE	
DRAWING NO.:	1 OF 2	
DRAWN BY:	BK	REP.: PM
DATE:	02.10.2017	
QUOTE:	@2191	
GEN REF.:	12/15818	