


# EXISTING SIGNAGE

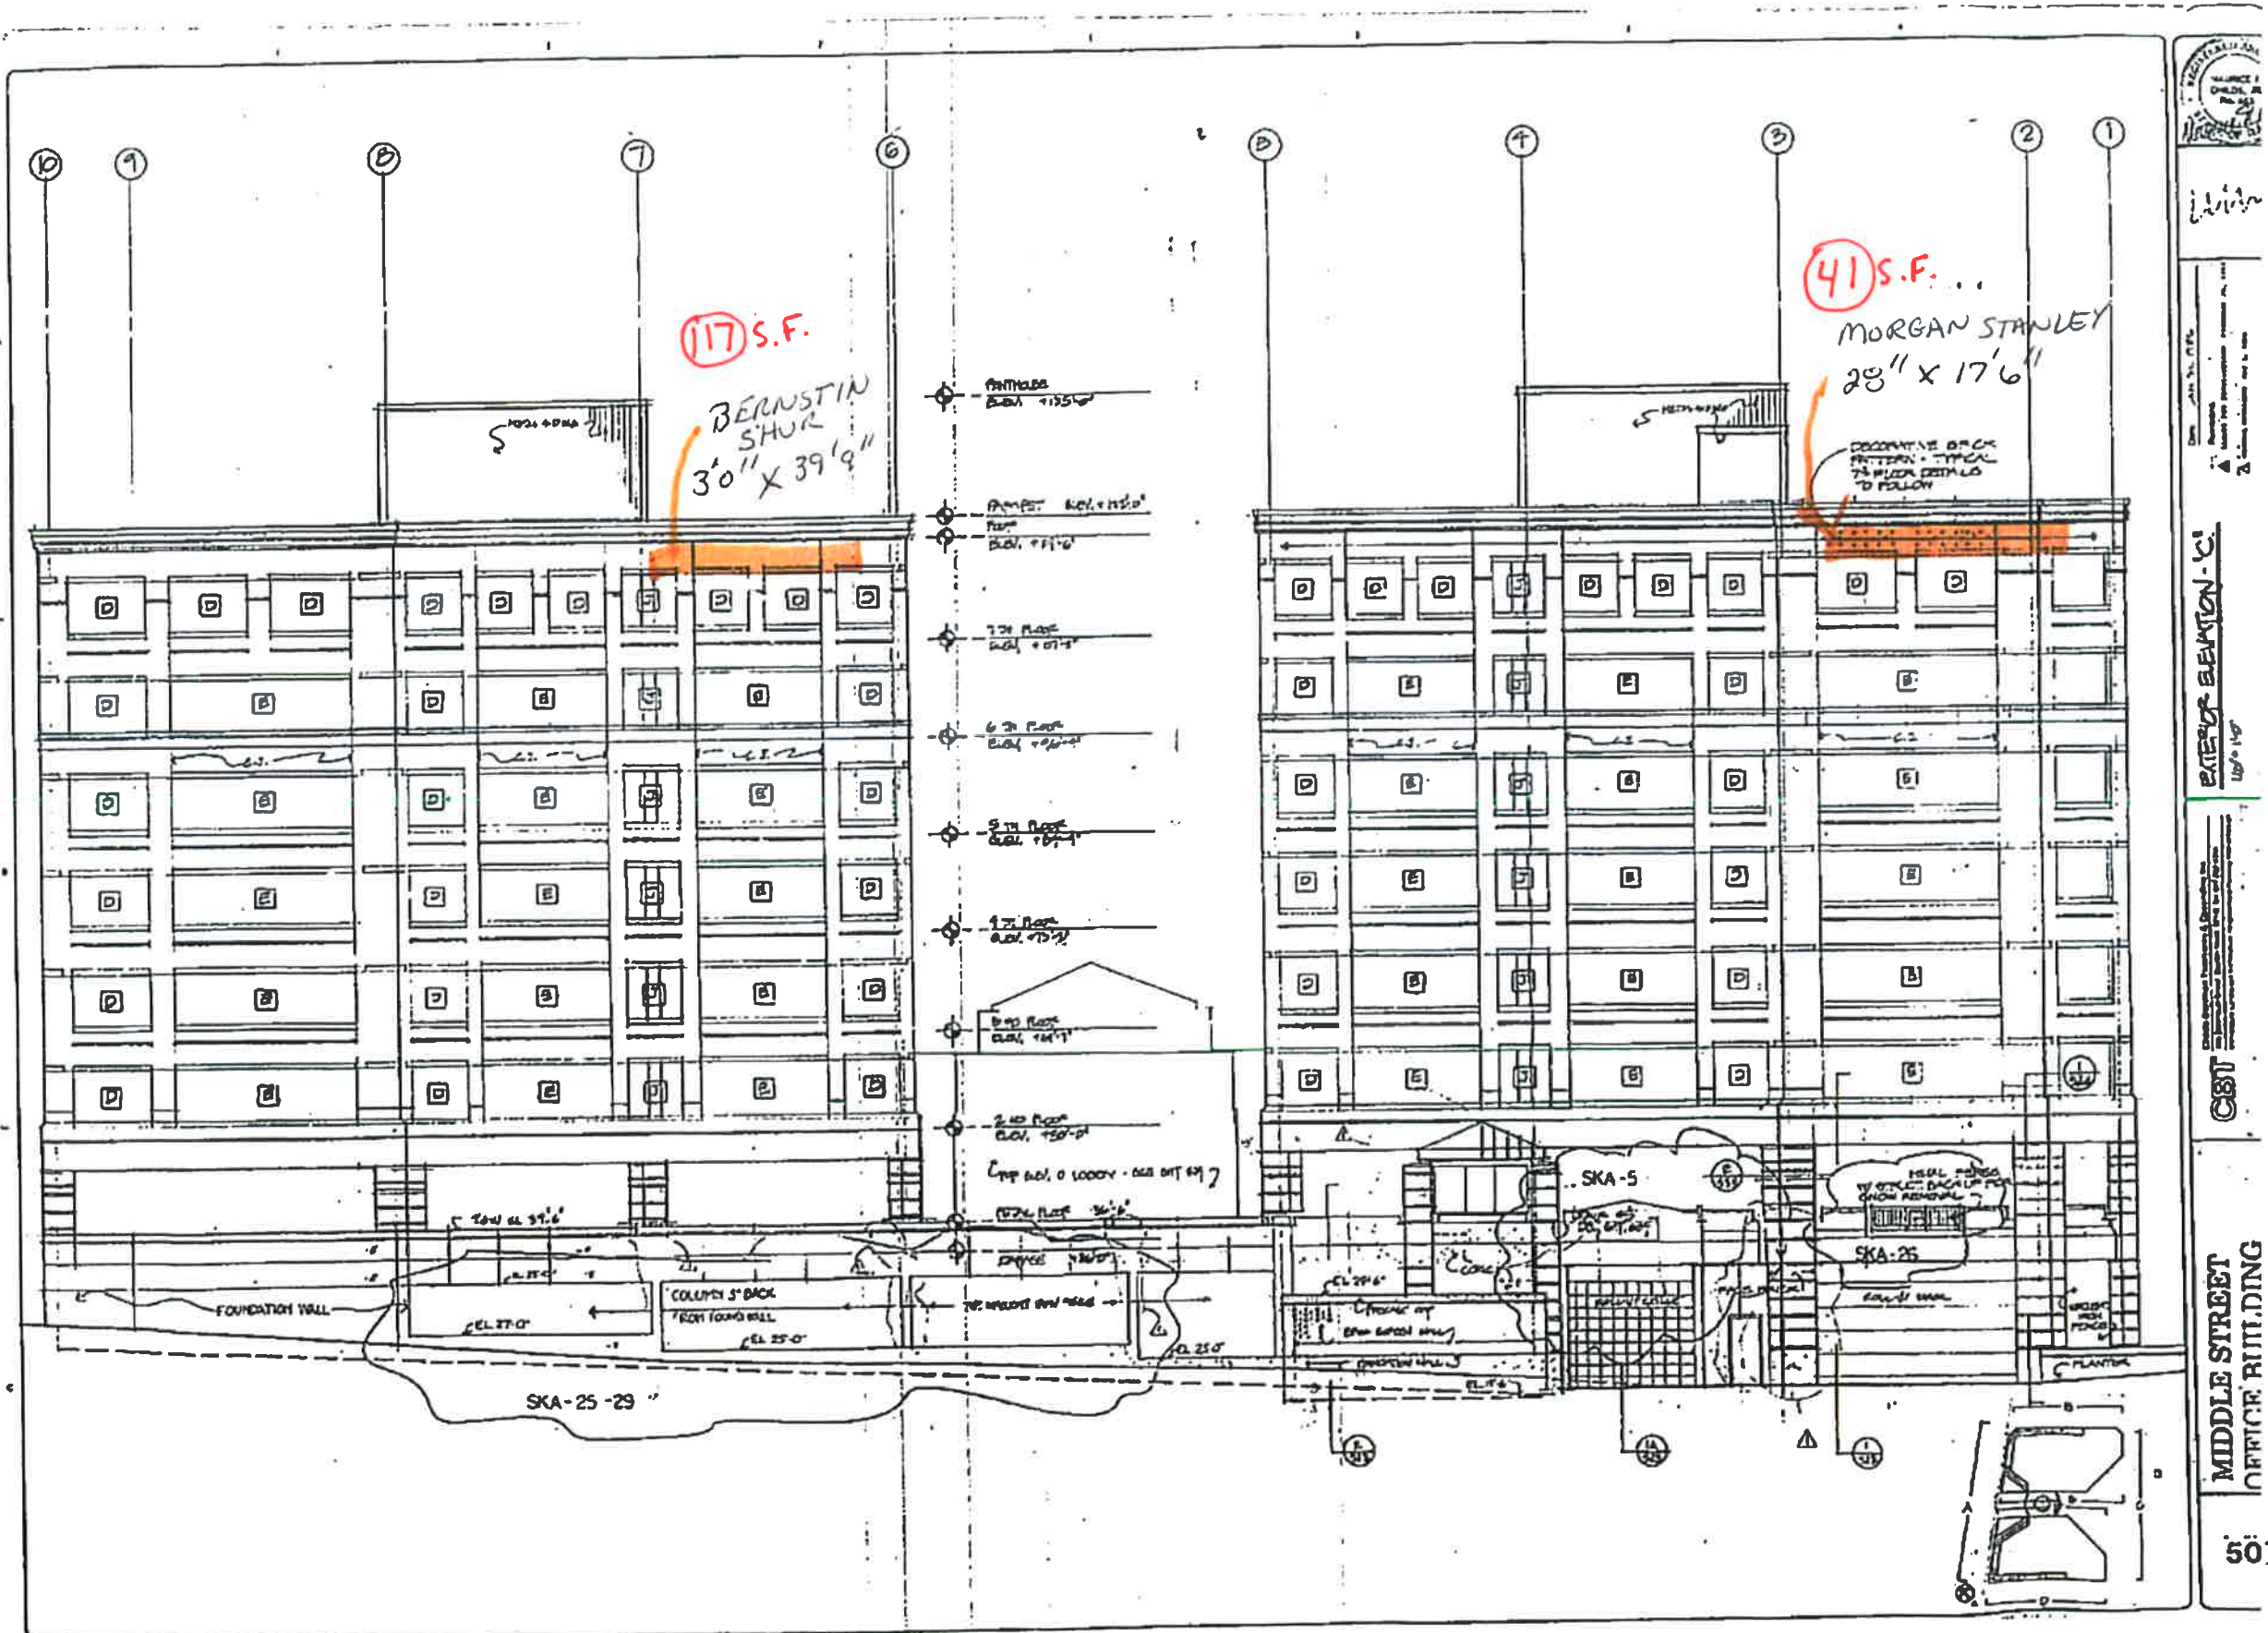



SCALE: 1/8" = 1'-0"

PROJECT: MIDDLE STREET OFFICE BUILDING

503