


FACE LAYOUT SCALE 1/2" = 1'-0"

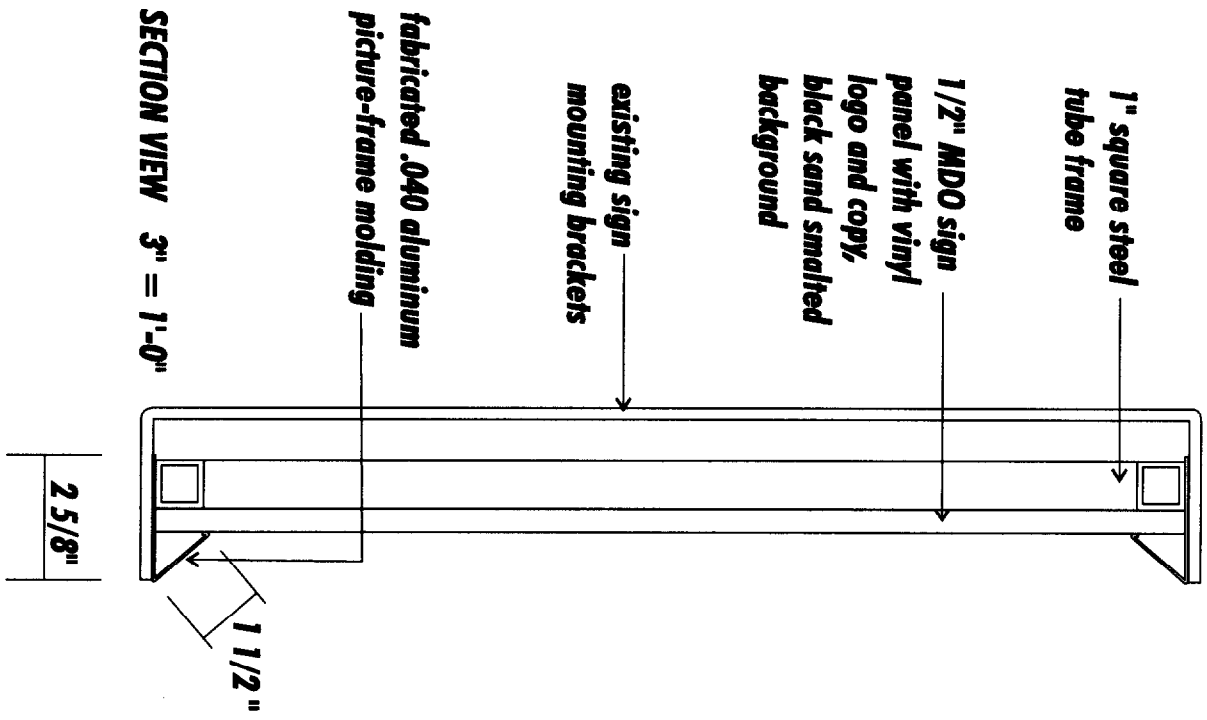


SECTION VIEW 3" = 1'-0"

NOTES:

- Single-face, non-illuminated wall sign with picture-frame molding;
- sign to consist of 1/2" thick MDO sign panel with vinyl copy and smalted background, with 1" square tube backing frame and fabricated aluminum picture-frame.
- Logo to be red #3630-33. Copy to be white.
- Background to be black sand smalted finish.
- Aluminum picture frame to be painted matte black.

Sign to be indirectly lit utilizing existing gooseneck floodlights.

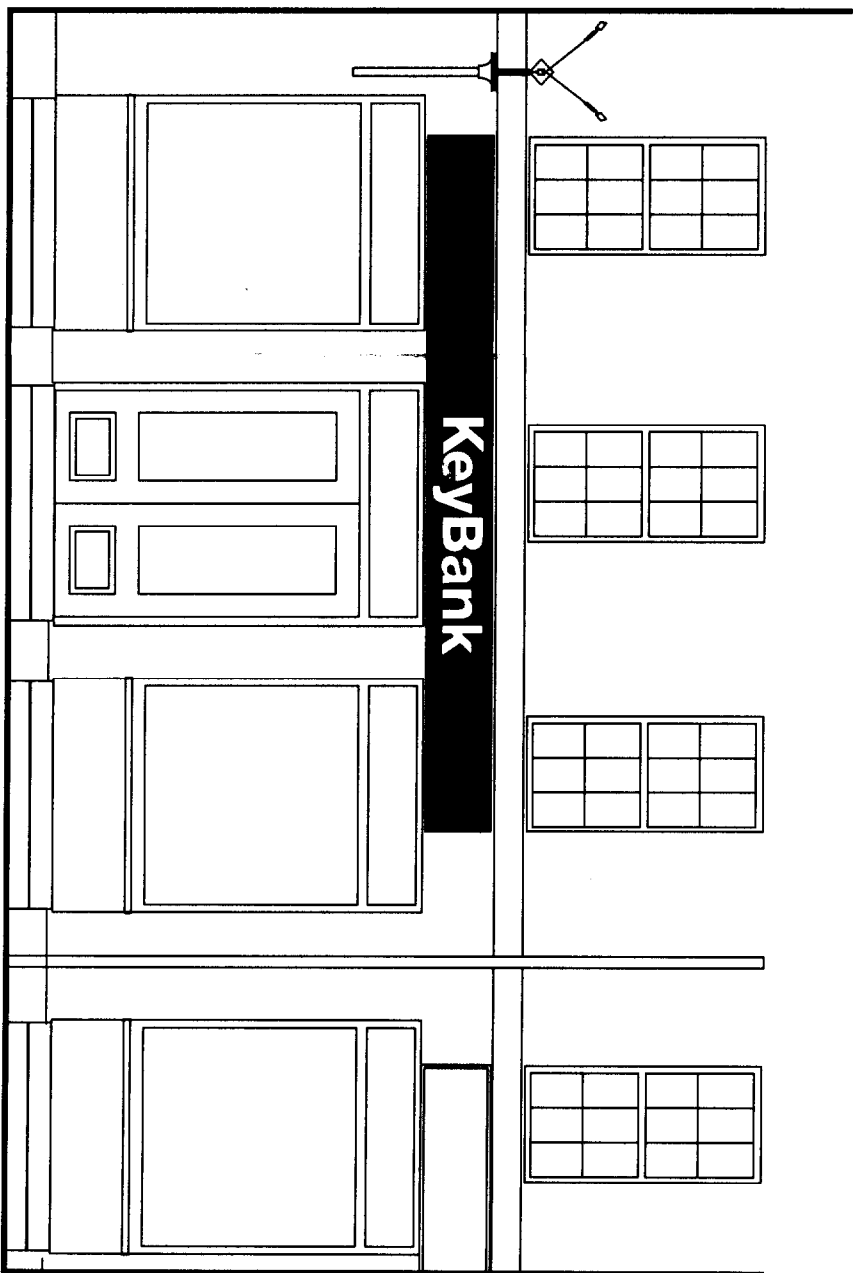

INSTALLATION ELEVATION SCALE 3/16" = 1'-0"




Brilliant Electric Sign Co., Ltd.

4811 VAN EPPS RD., CLEVELAND, OHIO 44131 (216)741-3800

NOTE: THIS IS AN ORIGINAL UNPUBLISHED DRAWING, CREATED BY BRILLIANT SIGNS. IT IS SUBMITTED FOR YOUR PERSONAL USE, IN CONJUNCTION WITH A PROJECT BEING PLANNED FOR YOU. IT IS NOT TO BE USED, REPRODUCED, COPIED OR EXHIBITED IN ANY FASHION.

COMPANY NAME KeyBank	SALESMAN H	DATE 7-23-03	REVISION 7-24-03	DESIGN NO. B03-2103
LOCATION 85 Commercial Street, Portland, Maine	DESIGNER DM	SCALE SHOWN	9-17-03	COPYRIGHT © 2003

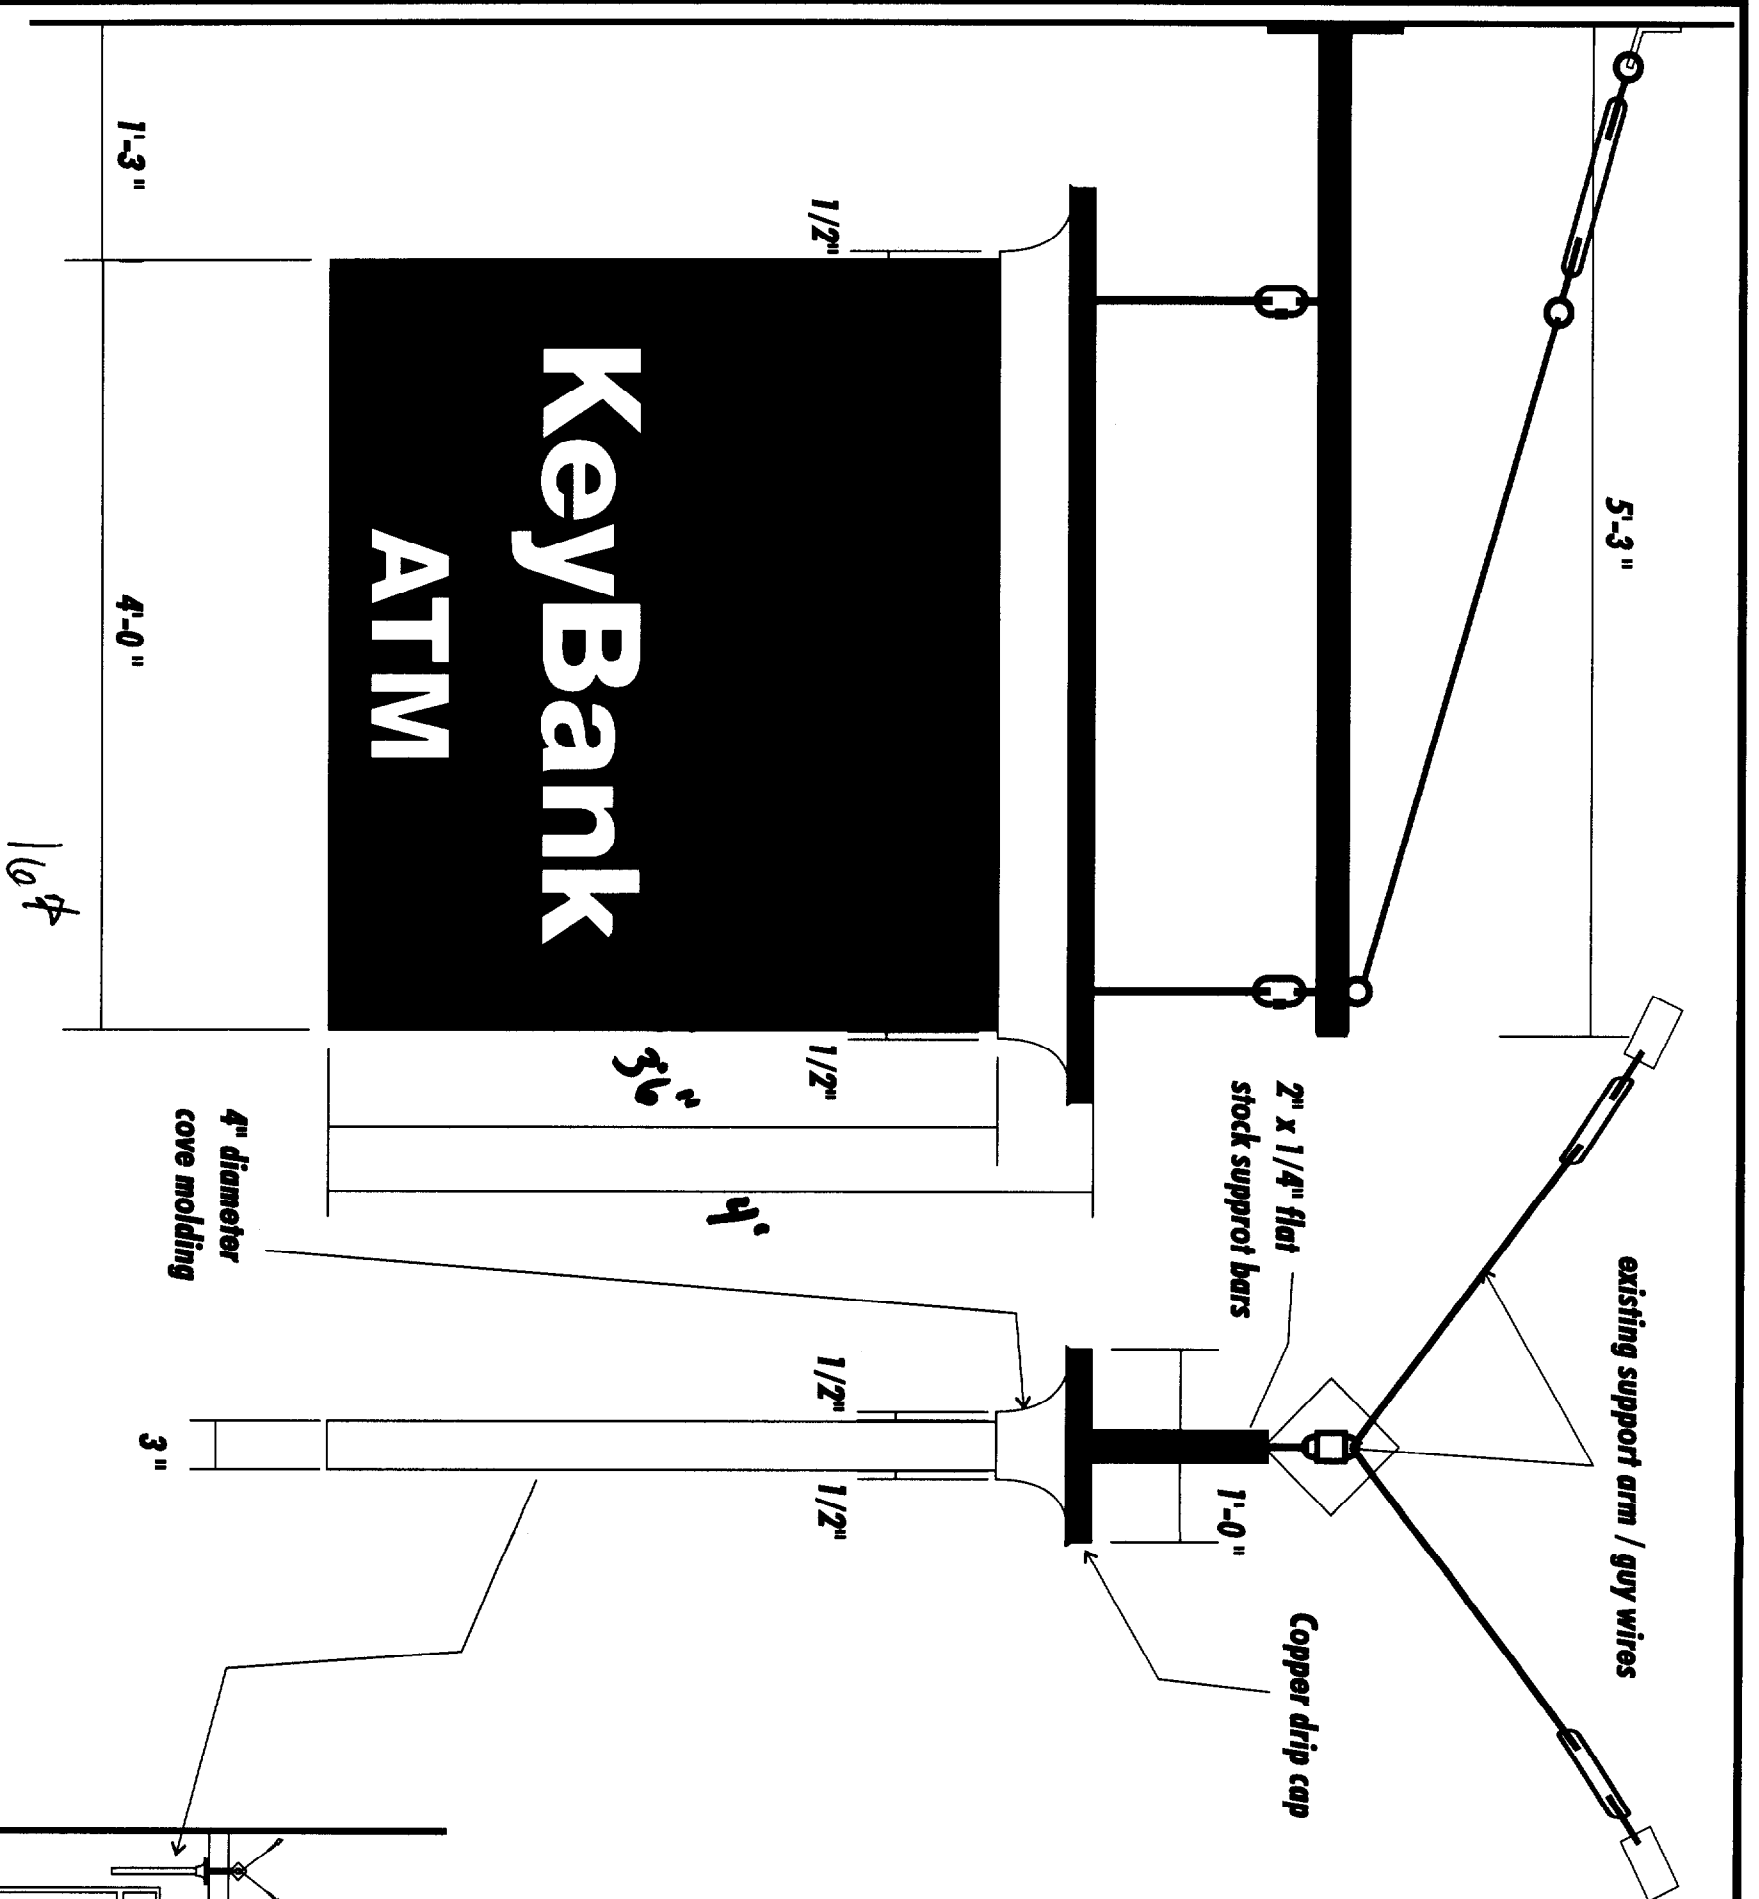


existing support arm / guy wires

2" x 1/4" flat stock support bars

Copper drip cap

4" diameter cove molding

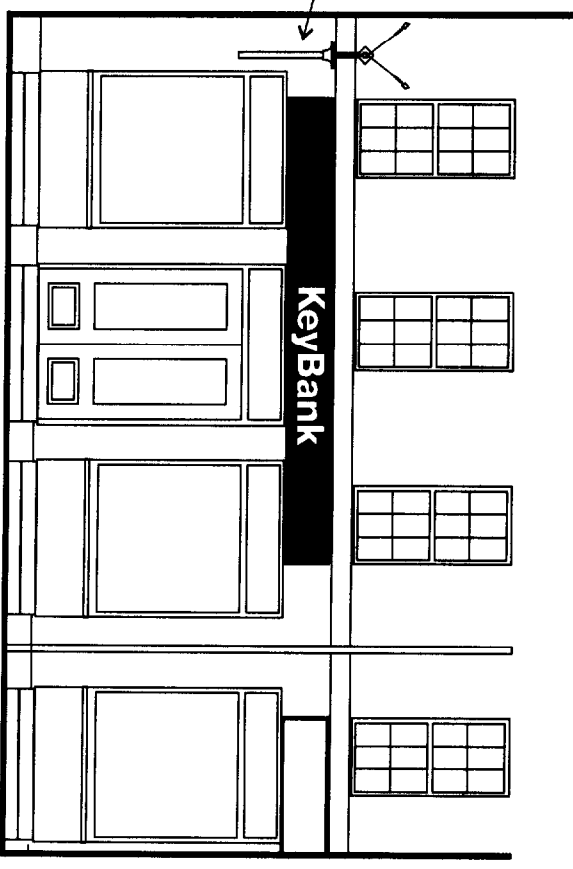

INSTALLATION ELEVATION SCALE 1/8" = 1'-0"

- NOTES:**
- Double-face, non-illuminated shingle-type sign, to suspend from existing support mast; sign to consist of 1/2" MDO sign panels with vinyl copy and smalted backgrounds, 4" diameter cove molding, and copper drip cap, all mounted on 1" square tube frame.
 - Key logo to be red #3630-33.
 - Copy to be white.
 - Face backgrounds to be black sand smalted finish.
 - Cove molding to be white.
 - Edges of sign to be painted black.



Brilliant Electric Sign Co., Ltd.

4811 VAN EPPS RD., CLEVELAND, OHIO 44131 (216)741-3800

NOTE: THIS IS AN ORIGINAL UNPUBLISHED DRAWING, CREATED BY BRILLIANT SIGNS. IT IS SUBMITTED FOR YOUR PERSONAL USE, IN CONJUNCTION WITH A PROJECT BEING PLANNED FOR YOU. IT IS NOT TO BE USED, REPRODUCED, COPIED OR EXHIBITED IN ANY FASHION.

COMPANY NAME KeyBank	SALESMAN H	DATE 7-23-03	REVISION 9-17-03	DESIGN NO. B03-2104
LOCATION 85 Commercial Street, Portland, Maine	DESIGNER DM	SCALE 1" = 1'-0"	COPYRIGHT © 2003	