

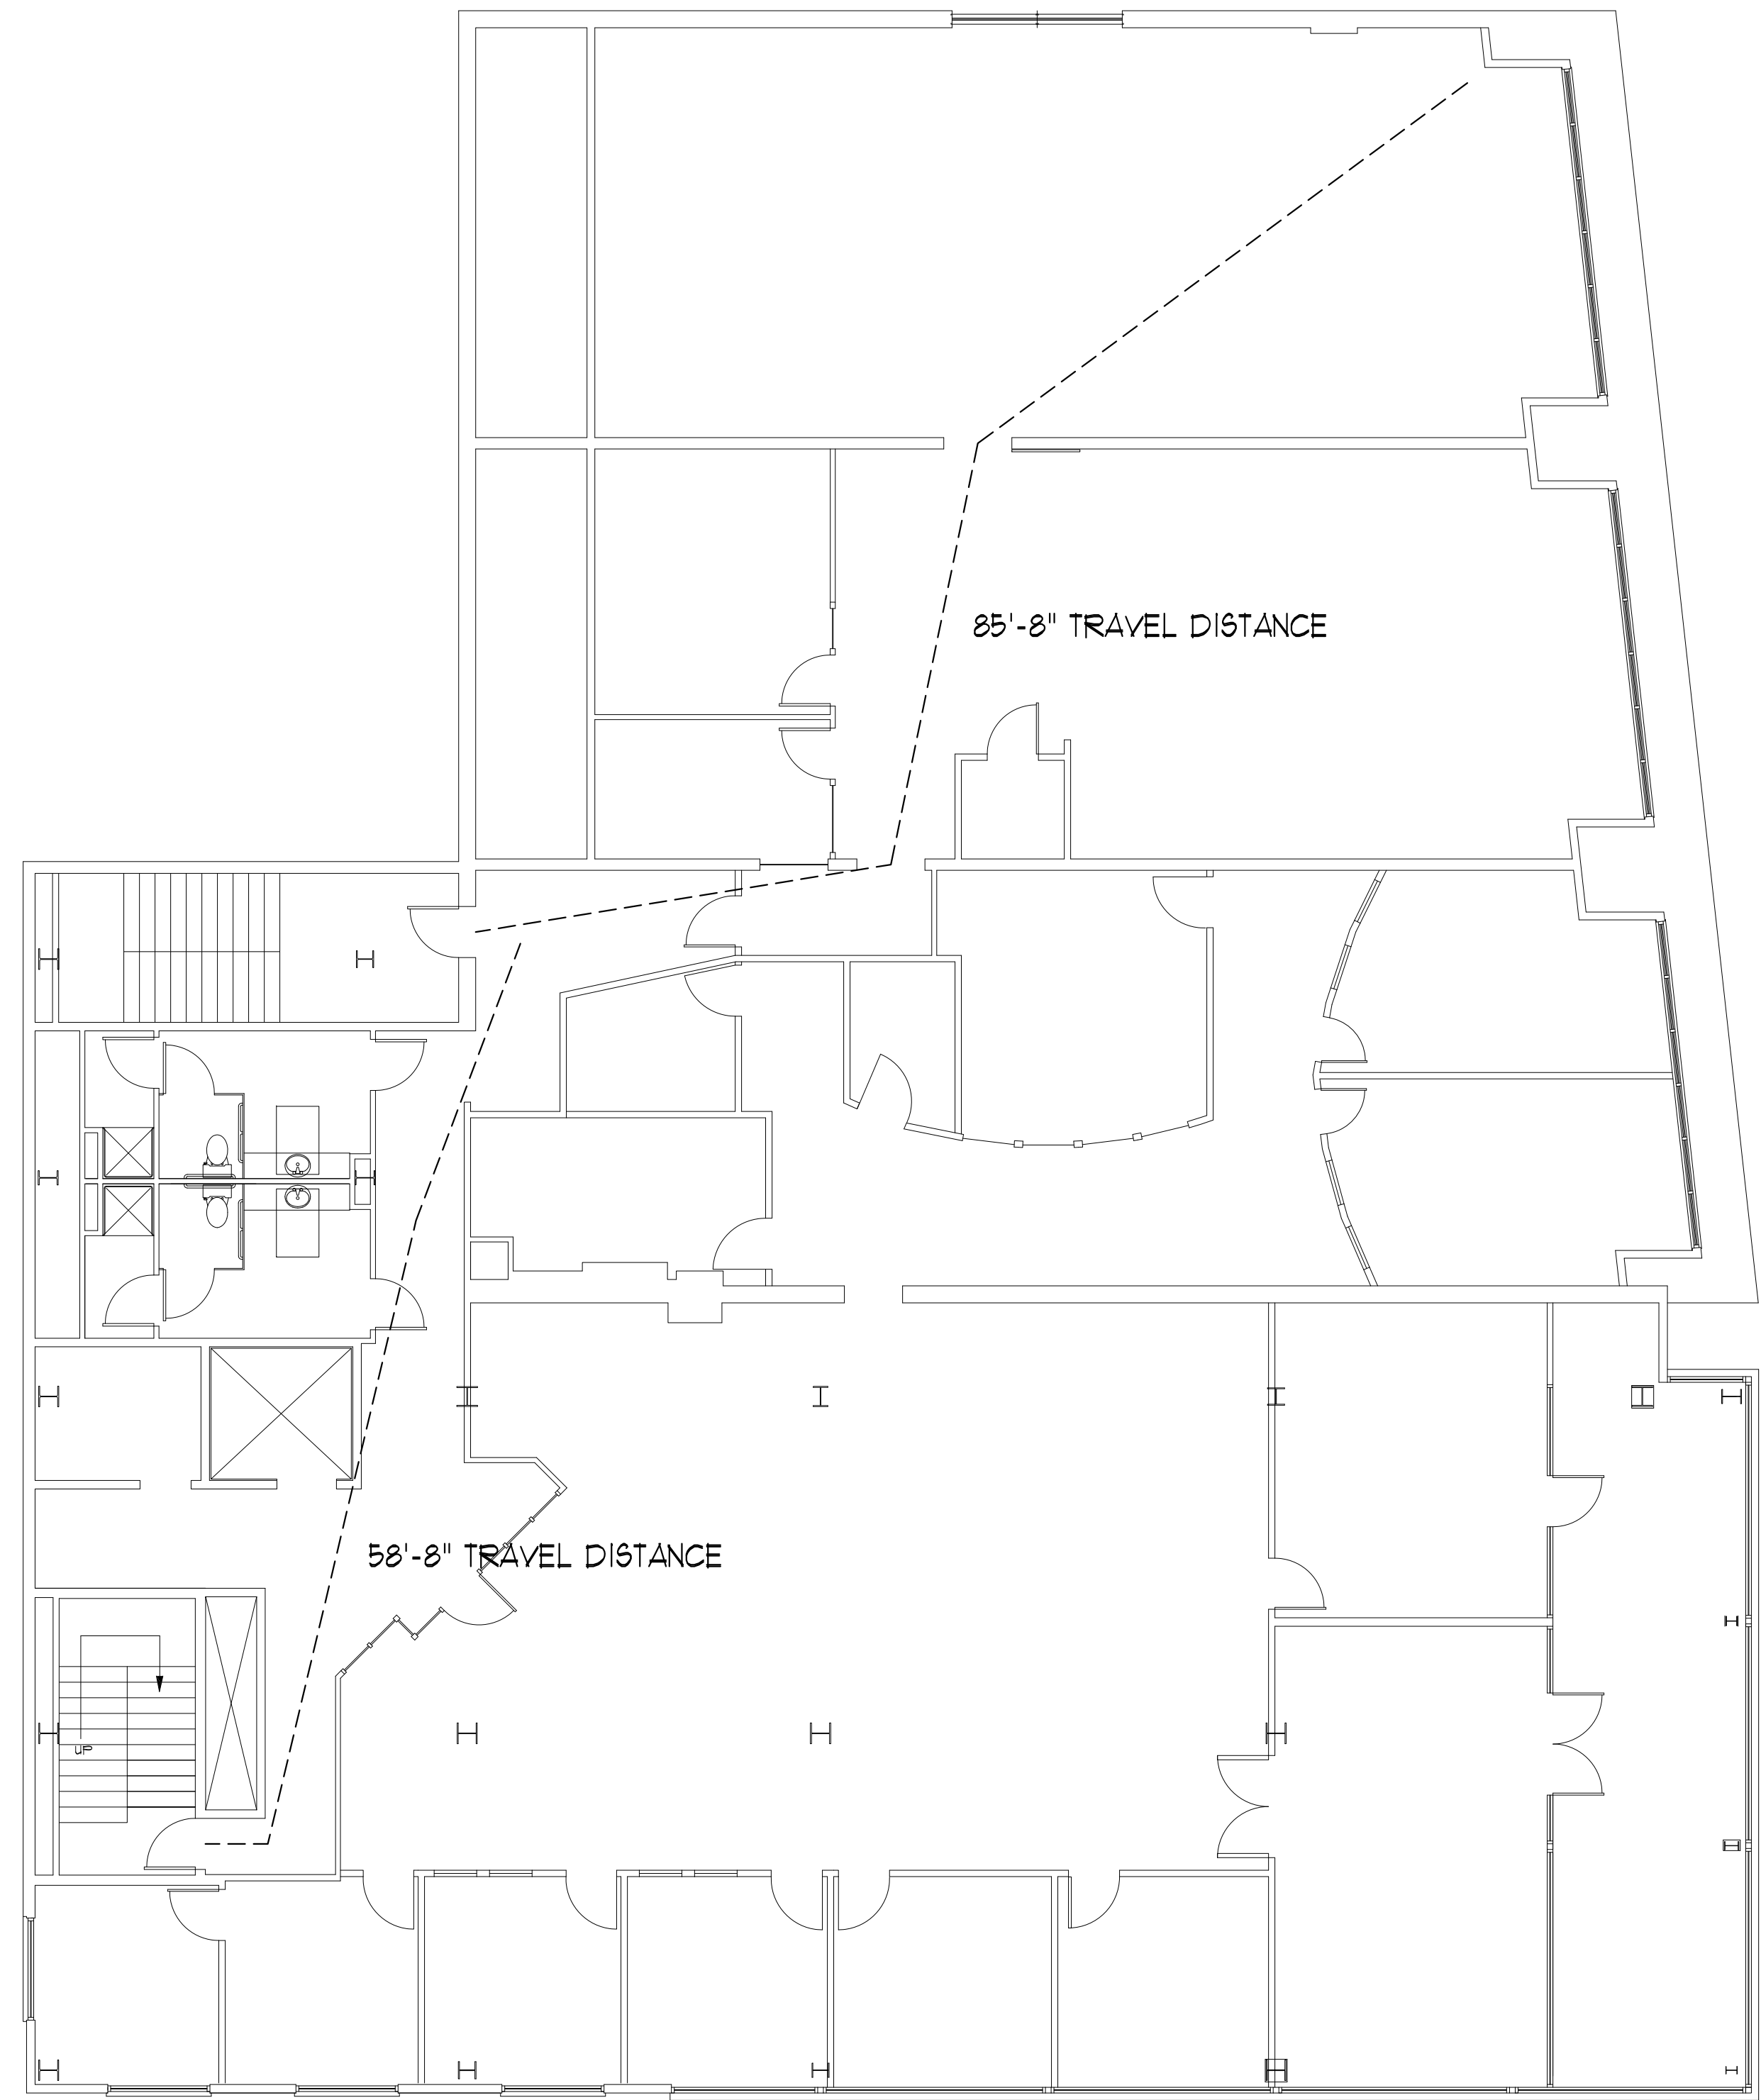


1 | 4th FLOOR LIFE SAFETY PLAN
SCALE: 1/8"=1'-0"

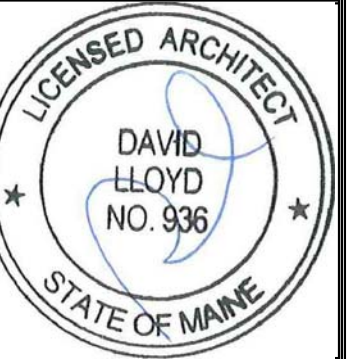

2 | 5th FLOOR LIFE SAFETY PLAN
SCALE: 1/8"=1'-0"

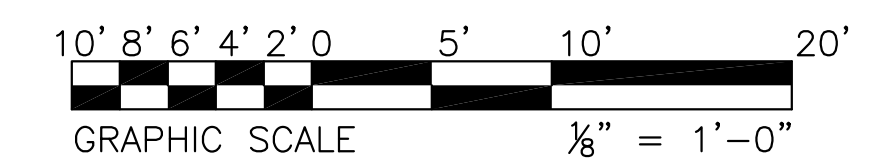

Consulting Engineer:

Architect:
ARCHETYPE architects
 48 Union Wharf Portland, Maine 04101
 (207) 772-6022 Fax (207) 772-4056

Project:
BLAKE BUILDING
 ADDRESS
 CITY, STATE

Revisions:

Date: 21 JUNE 2013
 Scale: 1/8" = 1'-0"
LIFE SAFETY PLANS

A3