

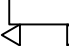

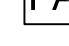
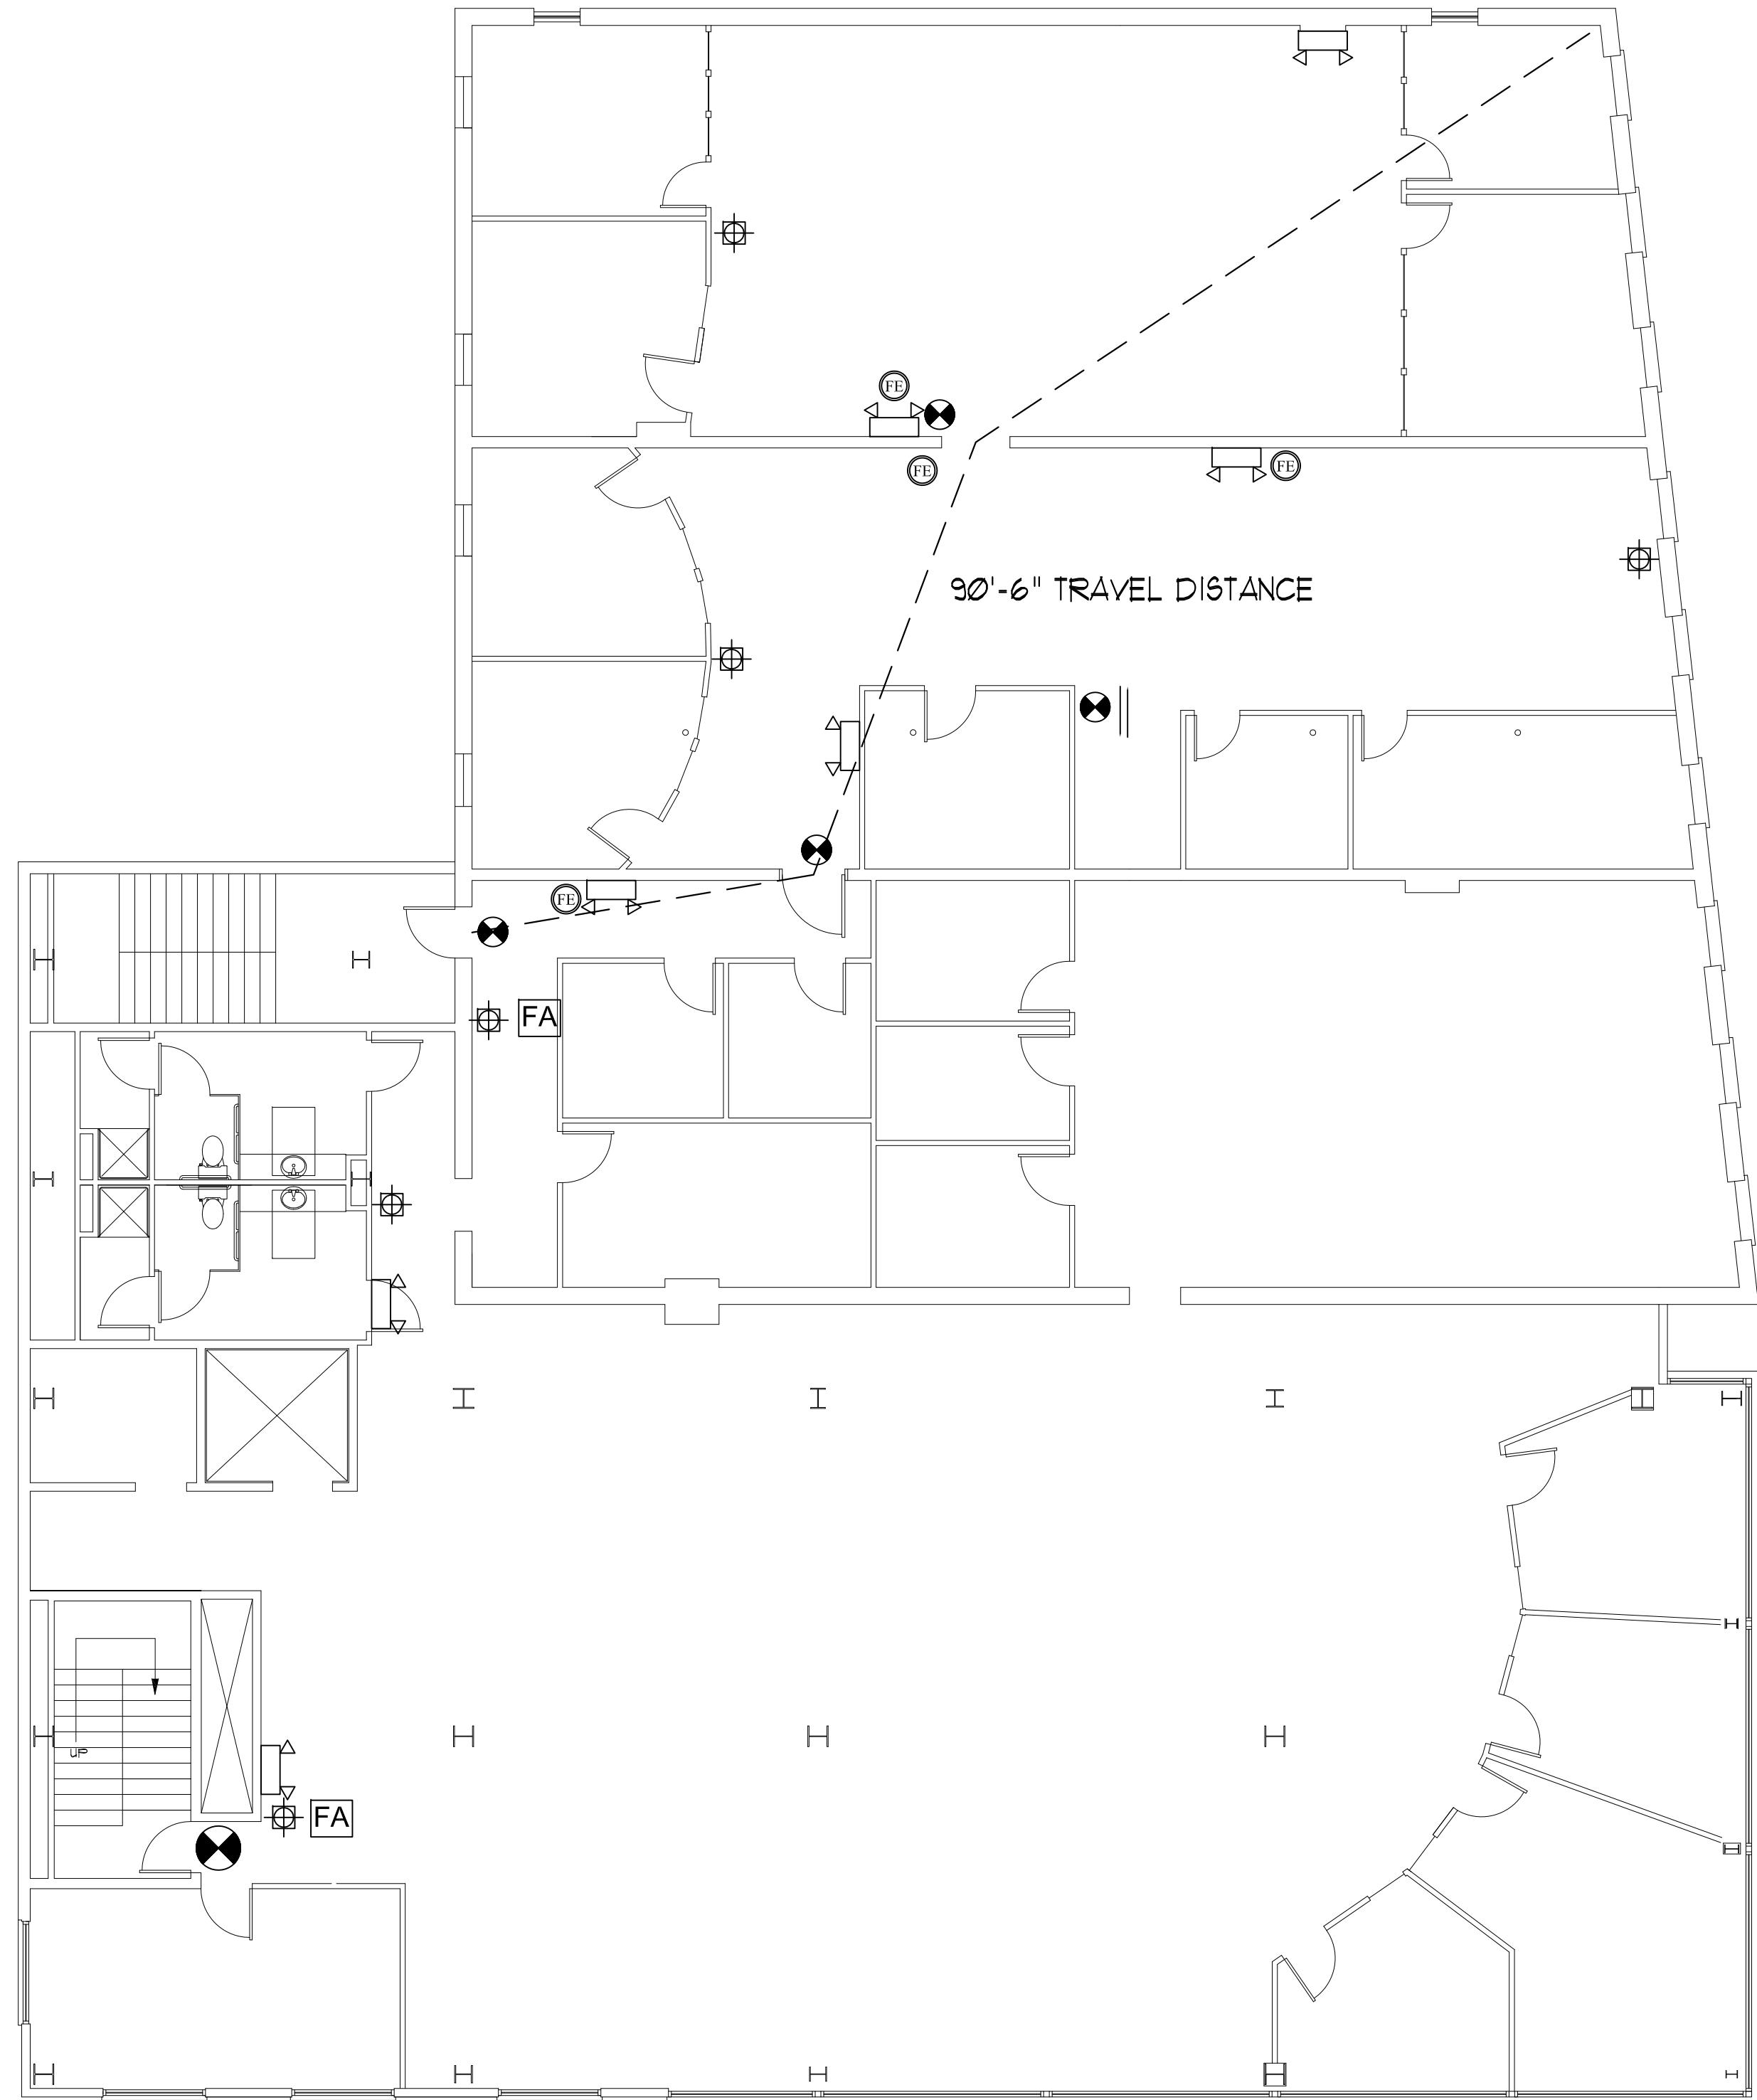
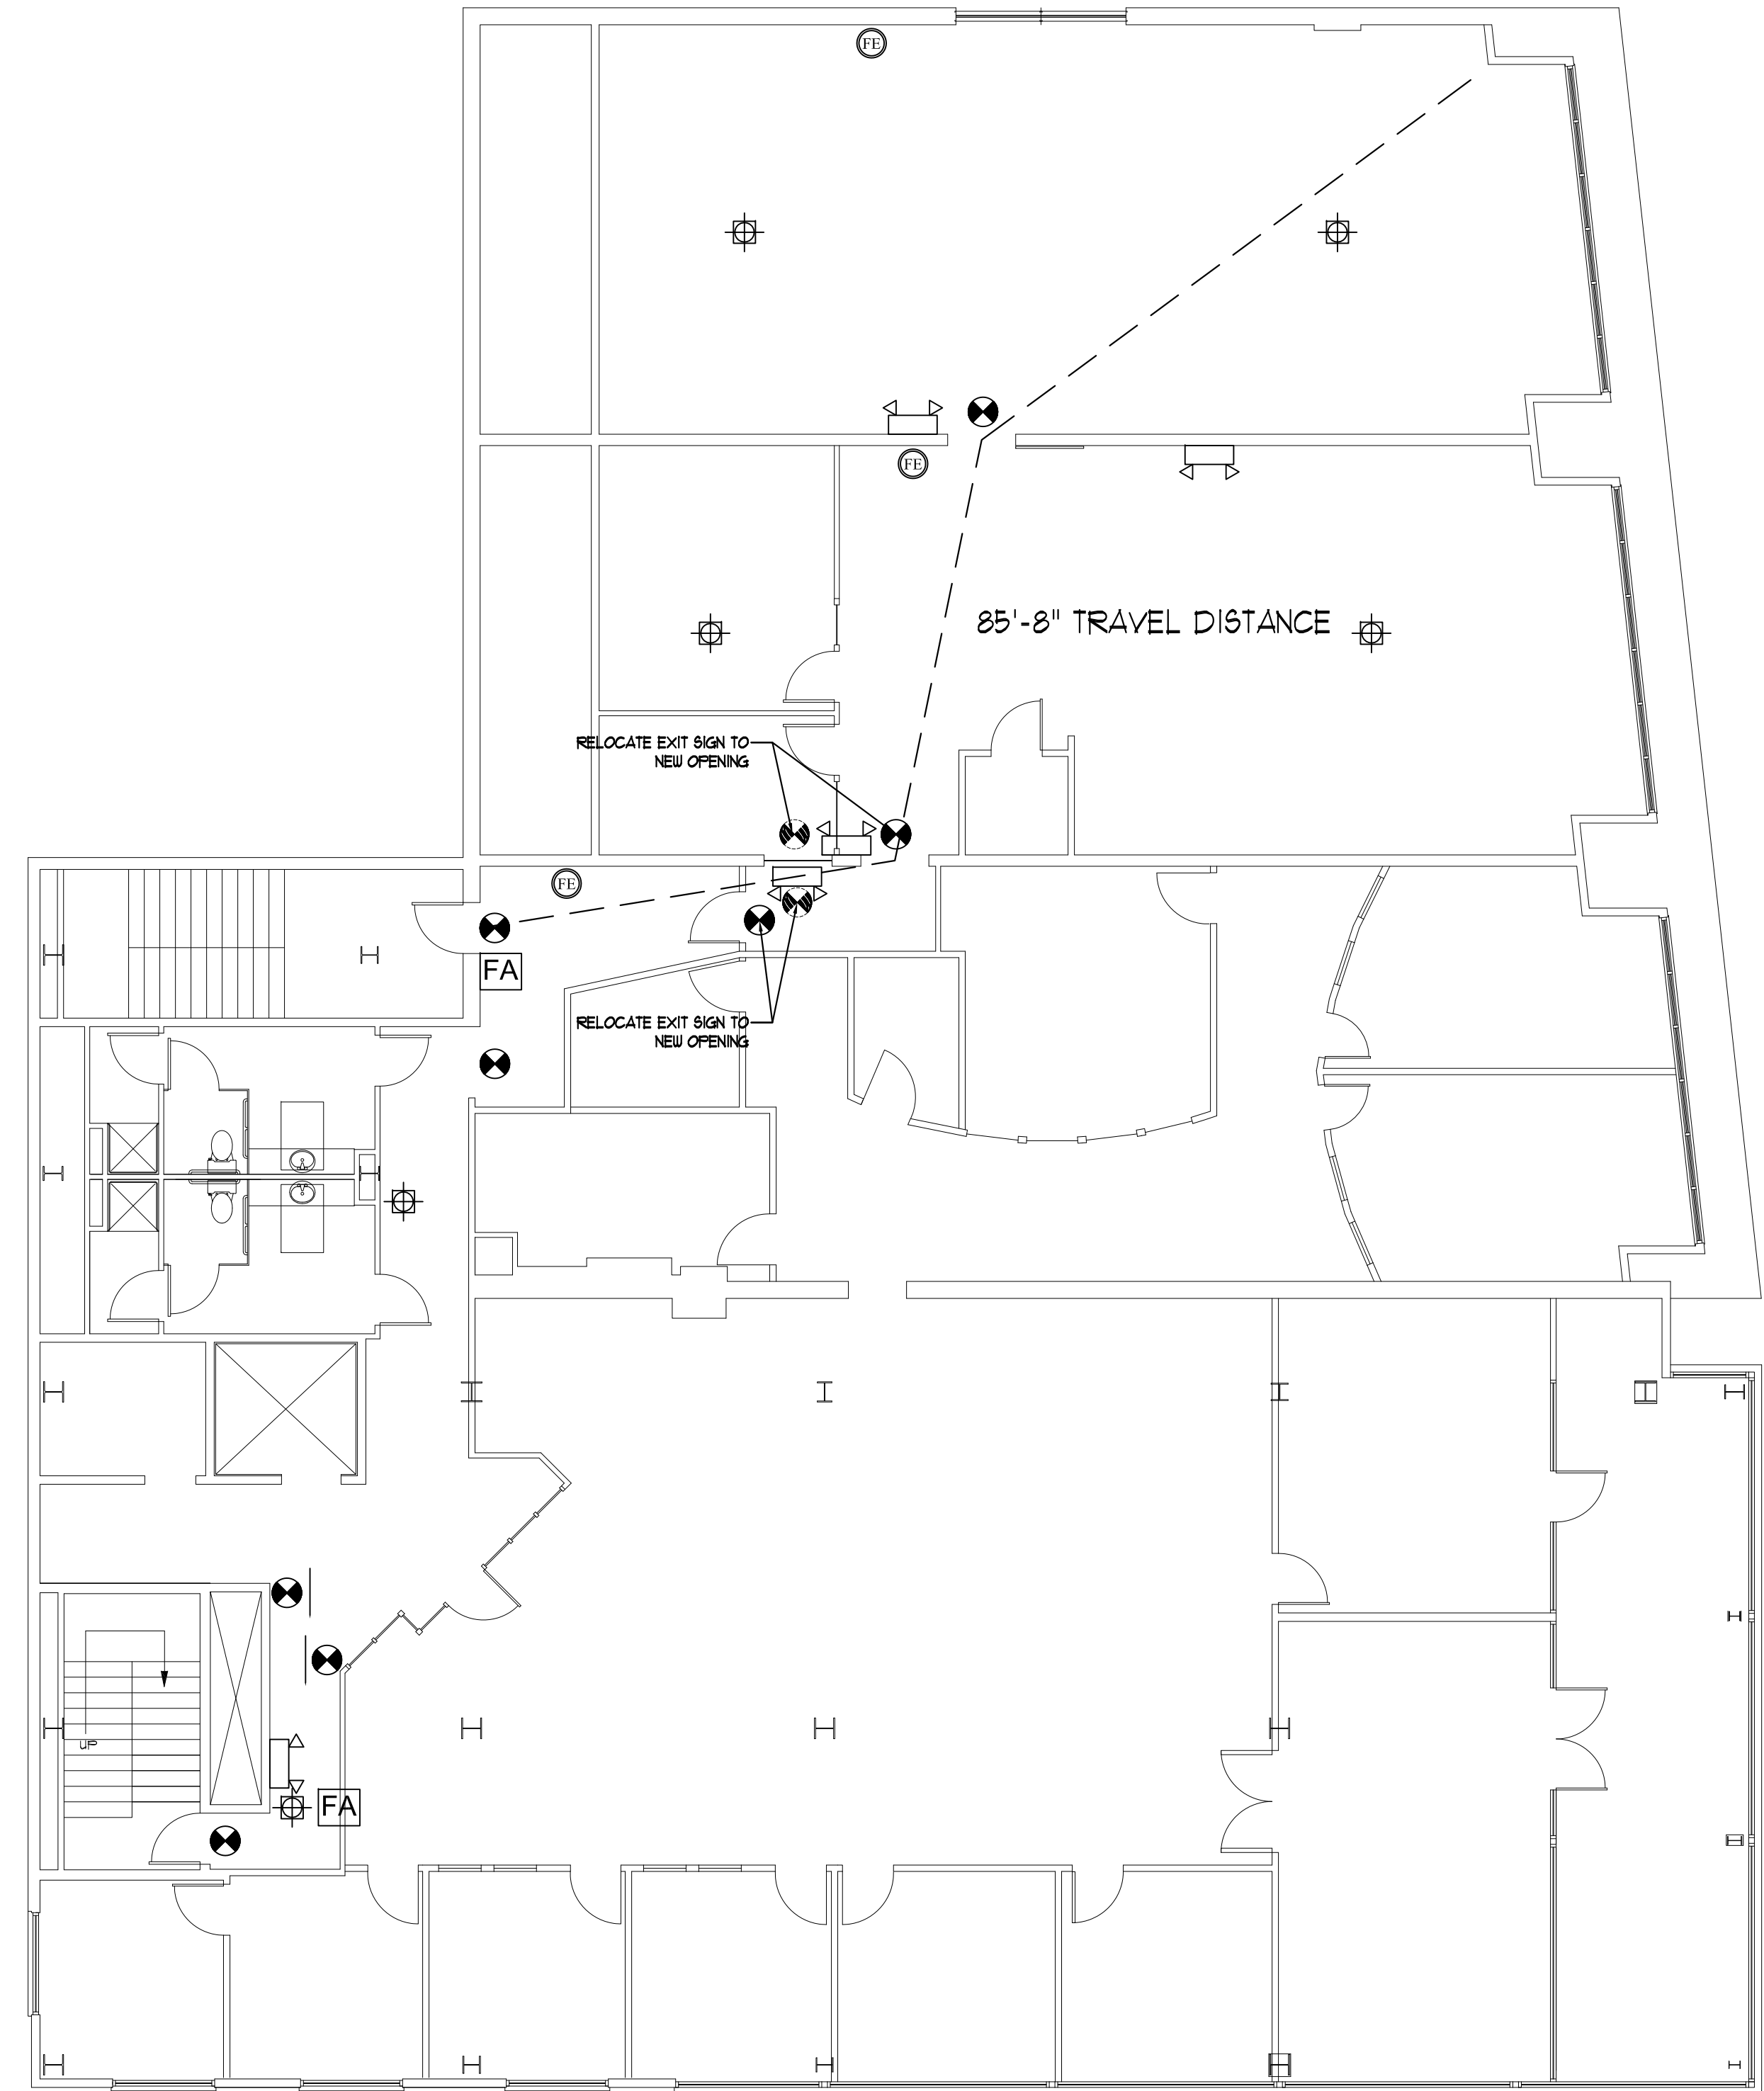


**LIFE SAFETY LEGEND**

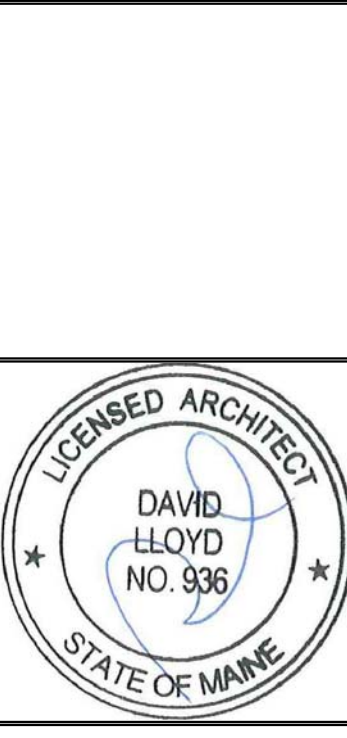
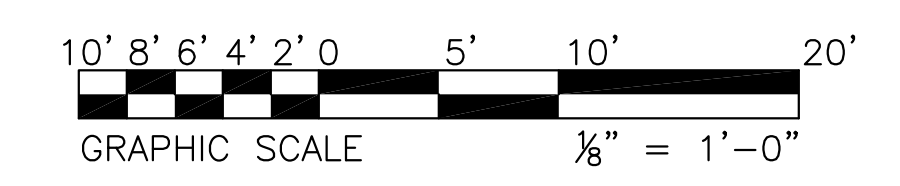
-  EXISTING PORTABLE EXTINGUISHER
-  EXISTING FA HORN STROBE
-  EXISTING EMERGENCY LIGHTING
-  EXISTING ILLUMINATED EXIT SIGN
-  EXISTING FIRE ALARM MANUAL PULL STATION



1 | 4th FLOOR LIFE SAFETY PLAN  
SCALE: 1/8"=1'-0"



2 | 5th FLOOR LIFE SAFETY PLAN  
SCALE: 1/8"=1'-0"



Consulting Engineer:

**ARCHETYPE** architects  
48 Union Wharf Portland, Maine 04101  
(207) 772-6022 Fax (207) 772-4056

Project: **BLAKE BUILDING**  
ADDRESS  
CITY, STATE

Revisions:


Date: 11 JULY 2013  
Scale: 1/8" = 1'-0"  
**LIFE SAFETY PLANS**

**A3**