

LINTEL SECTION

1"=1'-0"


WIDE FLANGE BEAM ASTM A-992.
 PLATE ASTM A-36, GALVANIZED.

PROVIDE 8" BEARING AT BOTH ENDS.

INSTALL TEMPORARY SUPPORT FOR FLOOR
 FRAMING AND BRICK WALL PRIOR TO CUTTING OPENING.

ROUGH OPENING = 10'-2"±.


SEE ARCHITECTURAL FOR LOCATION AND ACTUAL
 ROUGH OPENING SIZE.

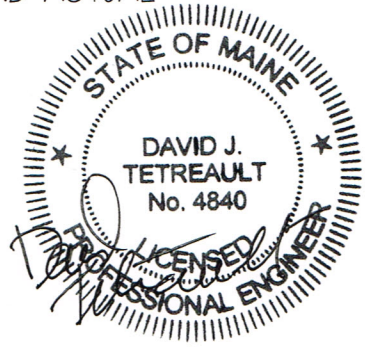

date	revision number
07/15/13	

BLAKE BUILDING

COMMERCIAL STREET
 PORTLAND, ME

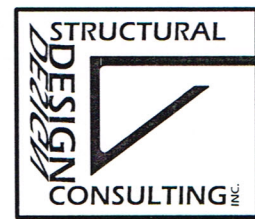

SSK1