

# BLAKE BUILDING

## DIRECT VET MARKETING

### 3RD FLOOR INTERIOR RENOVATIONS

7 CUSTOM HOUSE ST.  
PORTLAND, ME 04101

PERMIT SET  
SEPTEMBER 2, 2014

BUILDING IS PROTECTED WITH AN  
AUTOMATIC SPRINKLER SYSTEM


SQUARE FOOTAGES ARE:  
3RD FLOOR TOTAL 10,825 SQFT (BUSINESS)  
RENOVATED OFFICE SPACE - 5,134 SQFT

MAXIMUM COMMON PATH DISTANCE NOT  
TO EXCEED 100FT  
PROPOSED DISTANCE: 99'-2"

MAXIMUM TRAVEL DISTANCE NOT TO  
EXCEED 300 FT  
PROPOSED DISTANCE: 122'-1"

FIRE ALARM SYSTEM REQUIRED  
INITIATION OF ALARM TO BE BY MEANS OF  
SPRINKLER SYSTEM

MAX TRAVEL DISTANCE TO FIRE  
EXTINGUISHERS IS 56FT.

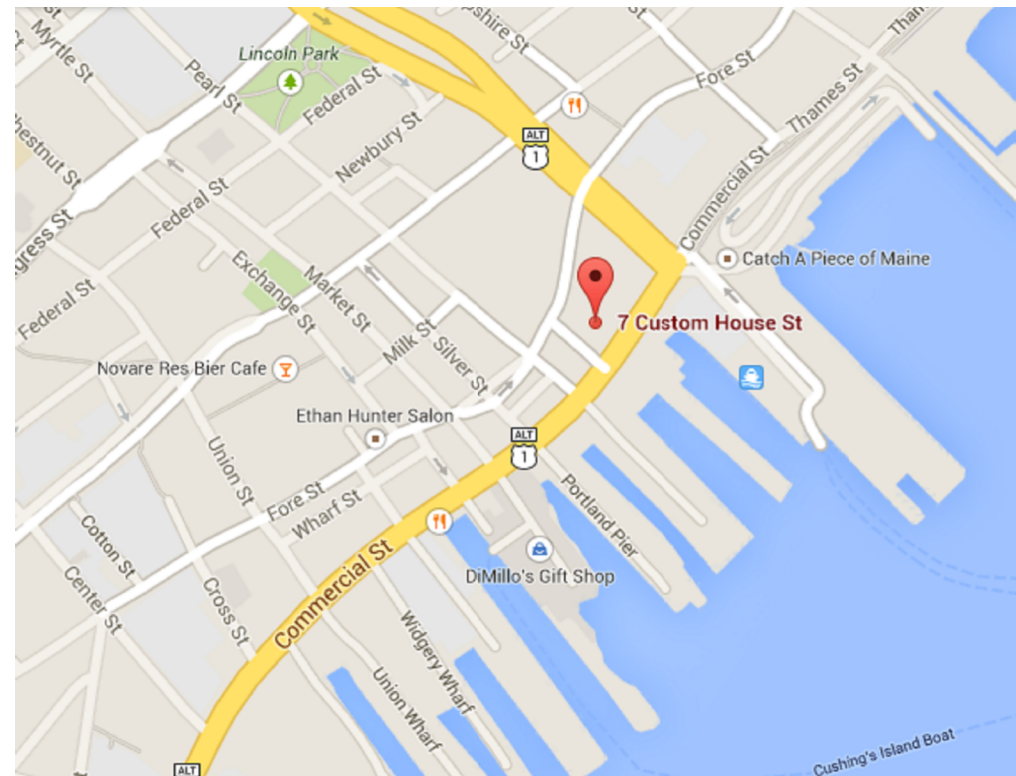

#### DRAWING LIST

##### ARCHITECTURALS

- A0.0 - COVER SHEET
- DI.0 - DEMO FLOOR PLAN
- AI.0 - FLOOR PLAN
- LSI.0 - LIFE SAFETY
- LS2.0 - SPRINKLER PLAN

OWNER:  
OLYMPIA EQUITY INVESTORS  
7 CUSTOM HOUSE ST.  
PORTLAND, ME 04101  
207-874-9990