


1 FLOOR PLAN
SCALE: 1/8"=1'-0"

LEGEND:

EXISTING WALL	
NEW WALL	
DEMO WALL	

DOOR SCHEDULE:

DOOR #1	HLW MTL FRAME
DOOR TO BE RE-USED	

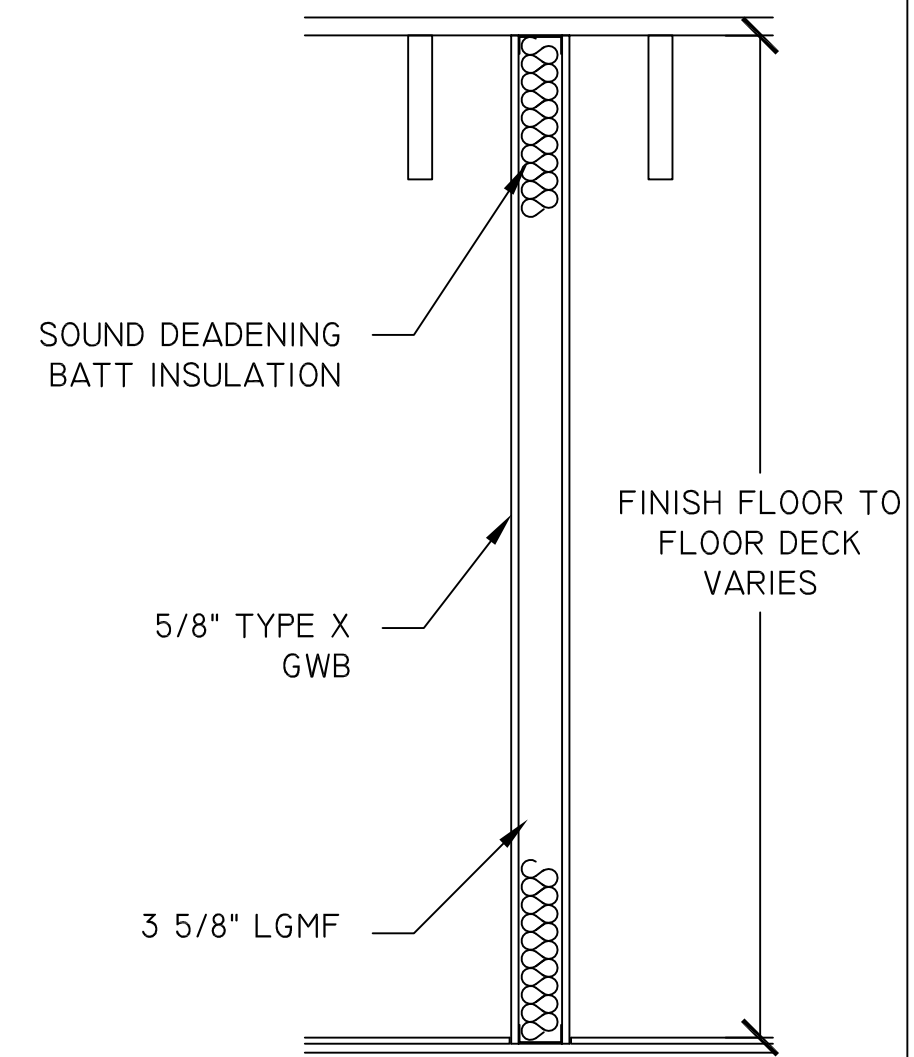

2 TYPICAL WALL SECTION
SCALE: 3/4"=1'-0"