


LEGEND:

EXISTING MECH	
NEW MECH	
DEMO MECH	

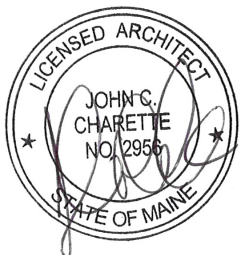

1 DEMO MECHANICAL PLAN  
SCALE: 1/8"=1'-0"