

1 NEW FLOOR PLAN
SCALE: 1/8"=1'-0"


LEGEND:

EXISTING WALL	
NEW WALL	
DEMO WALL	

DOOR SCHEDULE:

DOOR #1	TEMPERED GLASS
DOOR #2	TEMPERED GLASS*

* EXISTING DOOR TO BE RE-USED

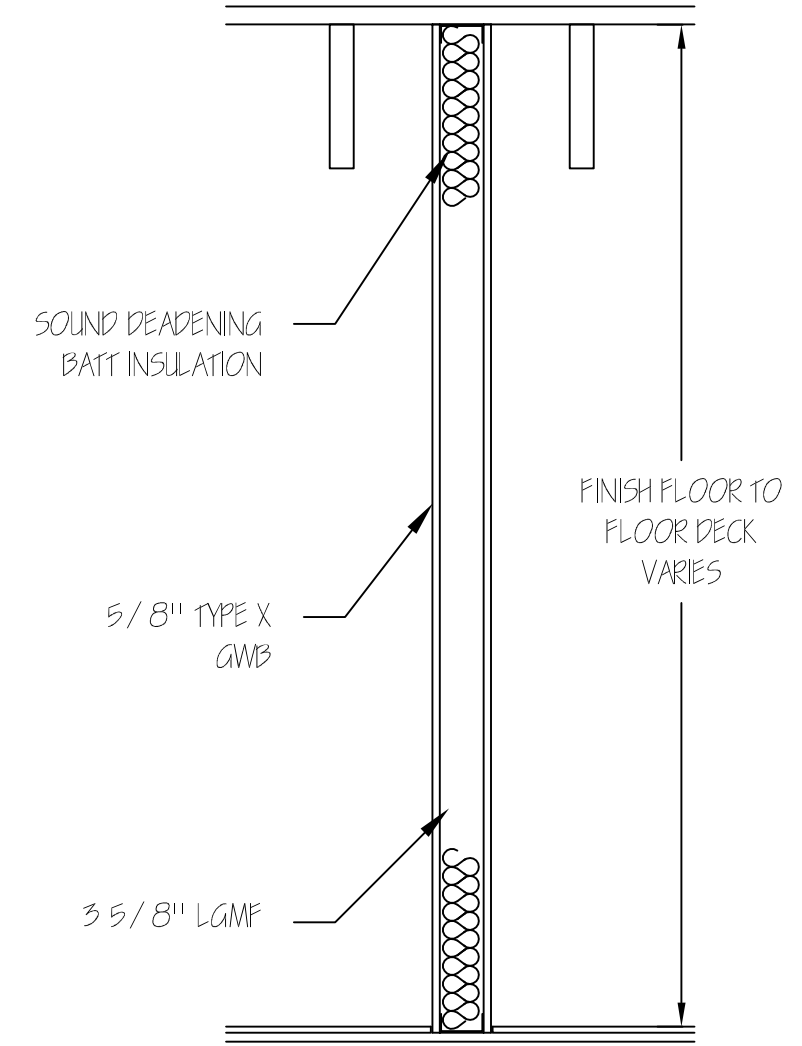

2 TYPICAL WALL SECTION
SCALE: 3/4"=1'-0"

