

© 2016 RYAN SENATORE ARCHITECTURE

THE OLYMPIA COMPANIES
7 CUSTOM HOUSE STREET, 5TH FLOOR
PORTLAND, MAINE



RYAN SENATORE ARCHITECTURE
565 CONGRESS STREET
PORTLAND, MAINE 04101
207-650-6414
senatorearchitecture.com

CONSULTANTS:

REVISIONS:

DATE: 07 SEPTEMBER 2016

PROJECT No. 1640

DRAWN BY: RRT

CHECKED BY: RJS


SCALE: AS NOTED

SHEET TITLE:

DEMO PLAN

A1-0

GENERAL NOTES:
1. PATCH AND PAINT CEILING WHERE ALL WALLS HAVE BEEN REMOVED. PAINT TO MATCH EXISTING TOC OFFICES.
2. PAINT MISC. BARE SPOTS IN EXISTING TOC OFFICE CEILING

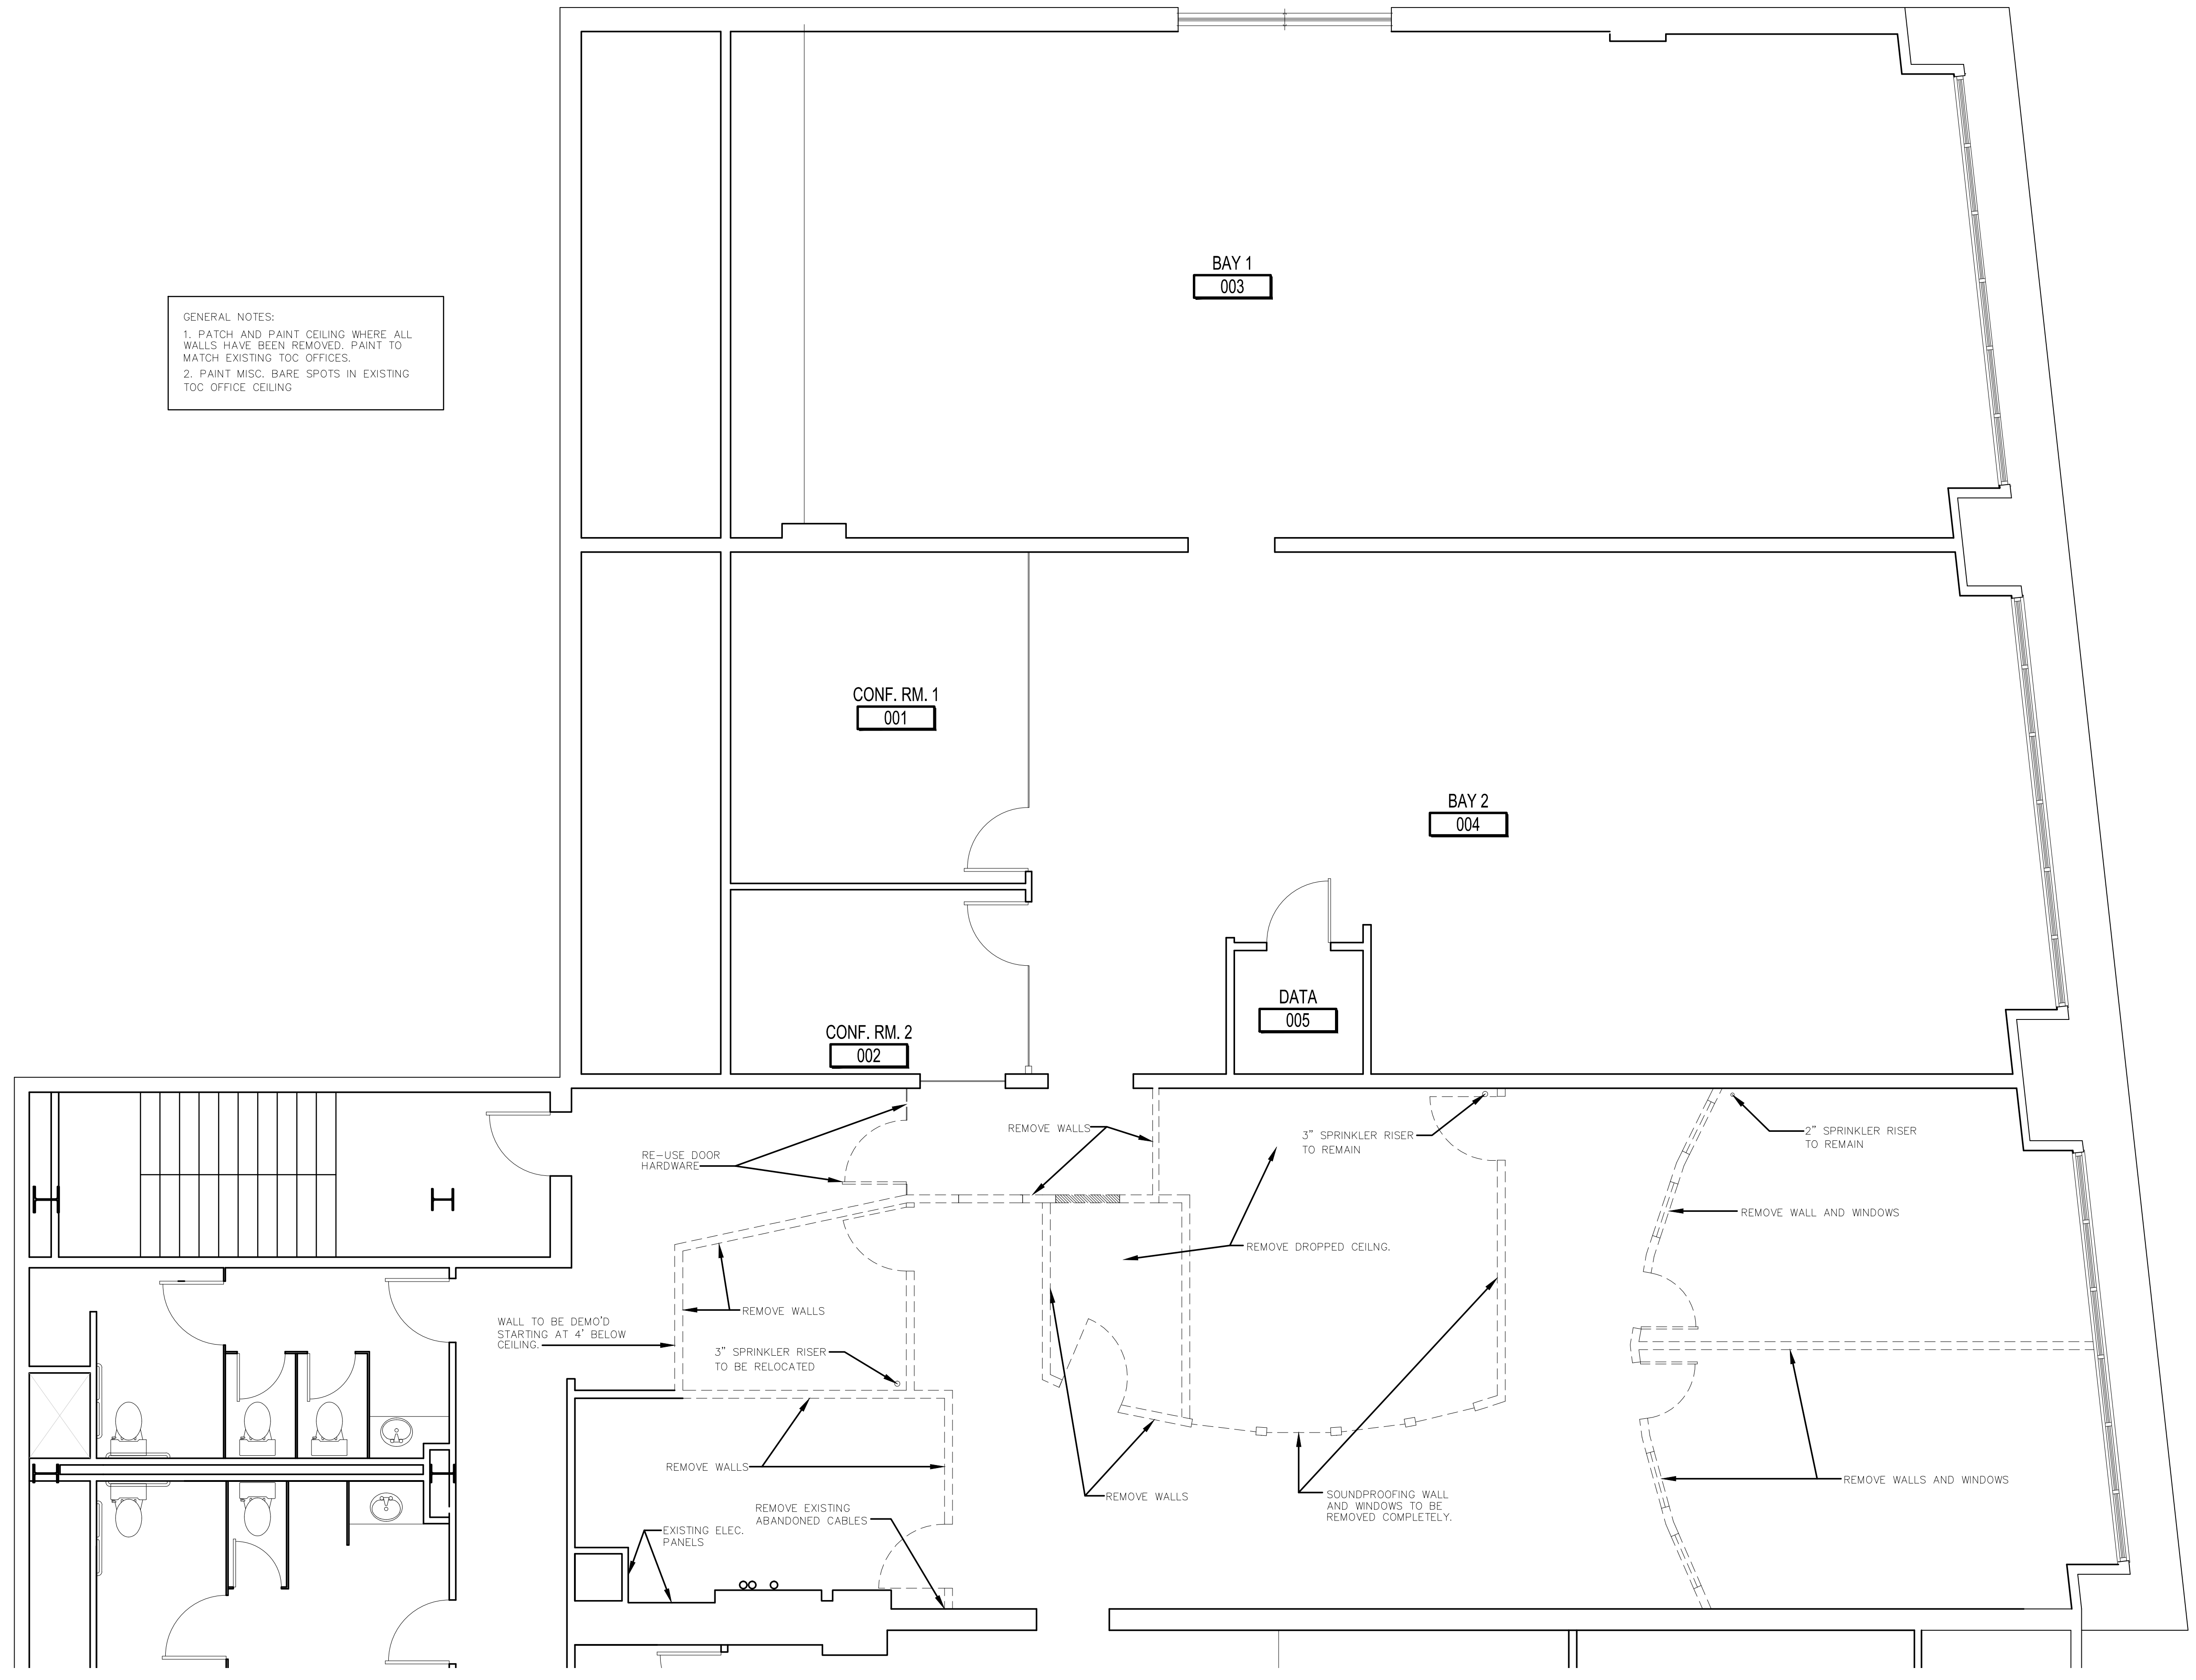

1 DEMO PLAN
1/4" = 1'-0"