

© 2016 RYAN SENATORE ARCHITECTURE

THE OLYMPIA COMPANIES  
7 CUSTOM HOUSE STREET, 5TH FLOOR  
PORTLAND, MAINE



RYAN SENATORE ARCHITECTURE  
565 CONGRESS STREET  
PORTLAND, MAINE 04101  
207-650-6414  
senatorearchitecture.com

CONSULTANTS:

REVISIONS:  
▲ REVISION #1 - 10/14/16

DATE: 07 SEPTEMBER 2016

PROJECT No. 1640

DRAWN BY: RRT


CHECKED BY: RJS

SCALE: AS NOTED

SHEET TITLE:  
DEMO PLAN

A1-0

GENERAL NOTES:  
1. PATCH AND PAINT CEILING WHERE ALL WALLS HAVE BEEN REMOVED. PAINT TO MATCH EXISTING TOC OFFICES.  
2. PAINT MISC. BARE SPOTS IN EXISTING TOC OFFICE CEILING

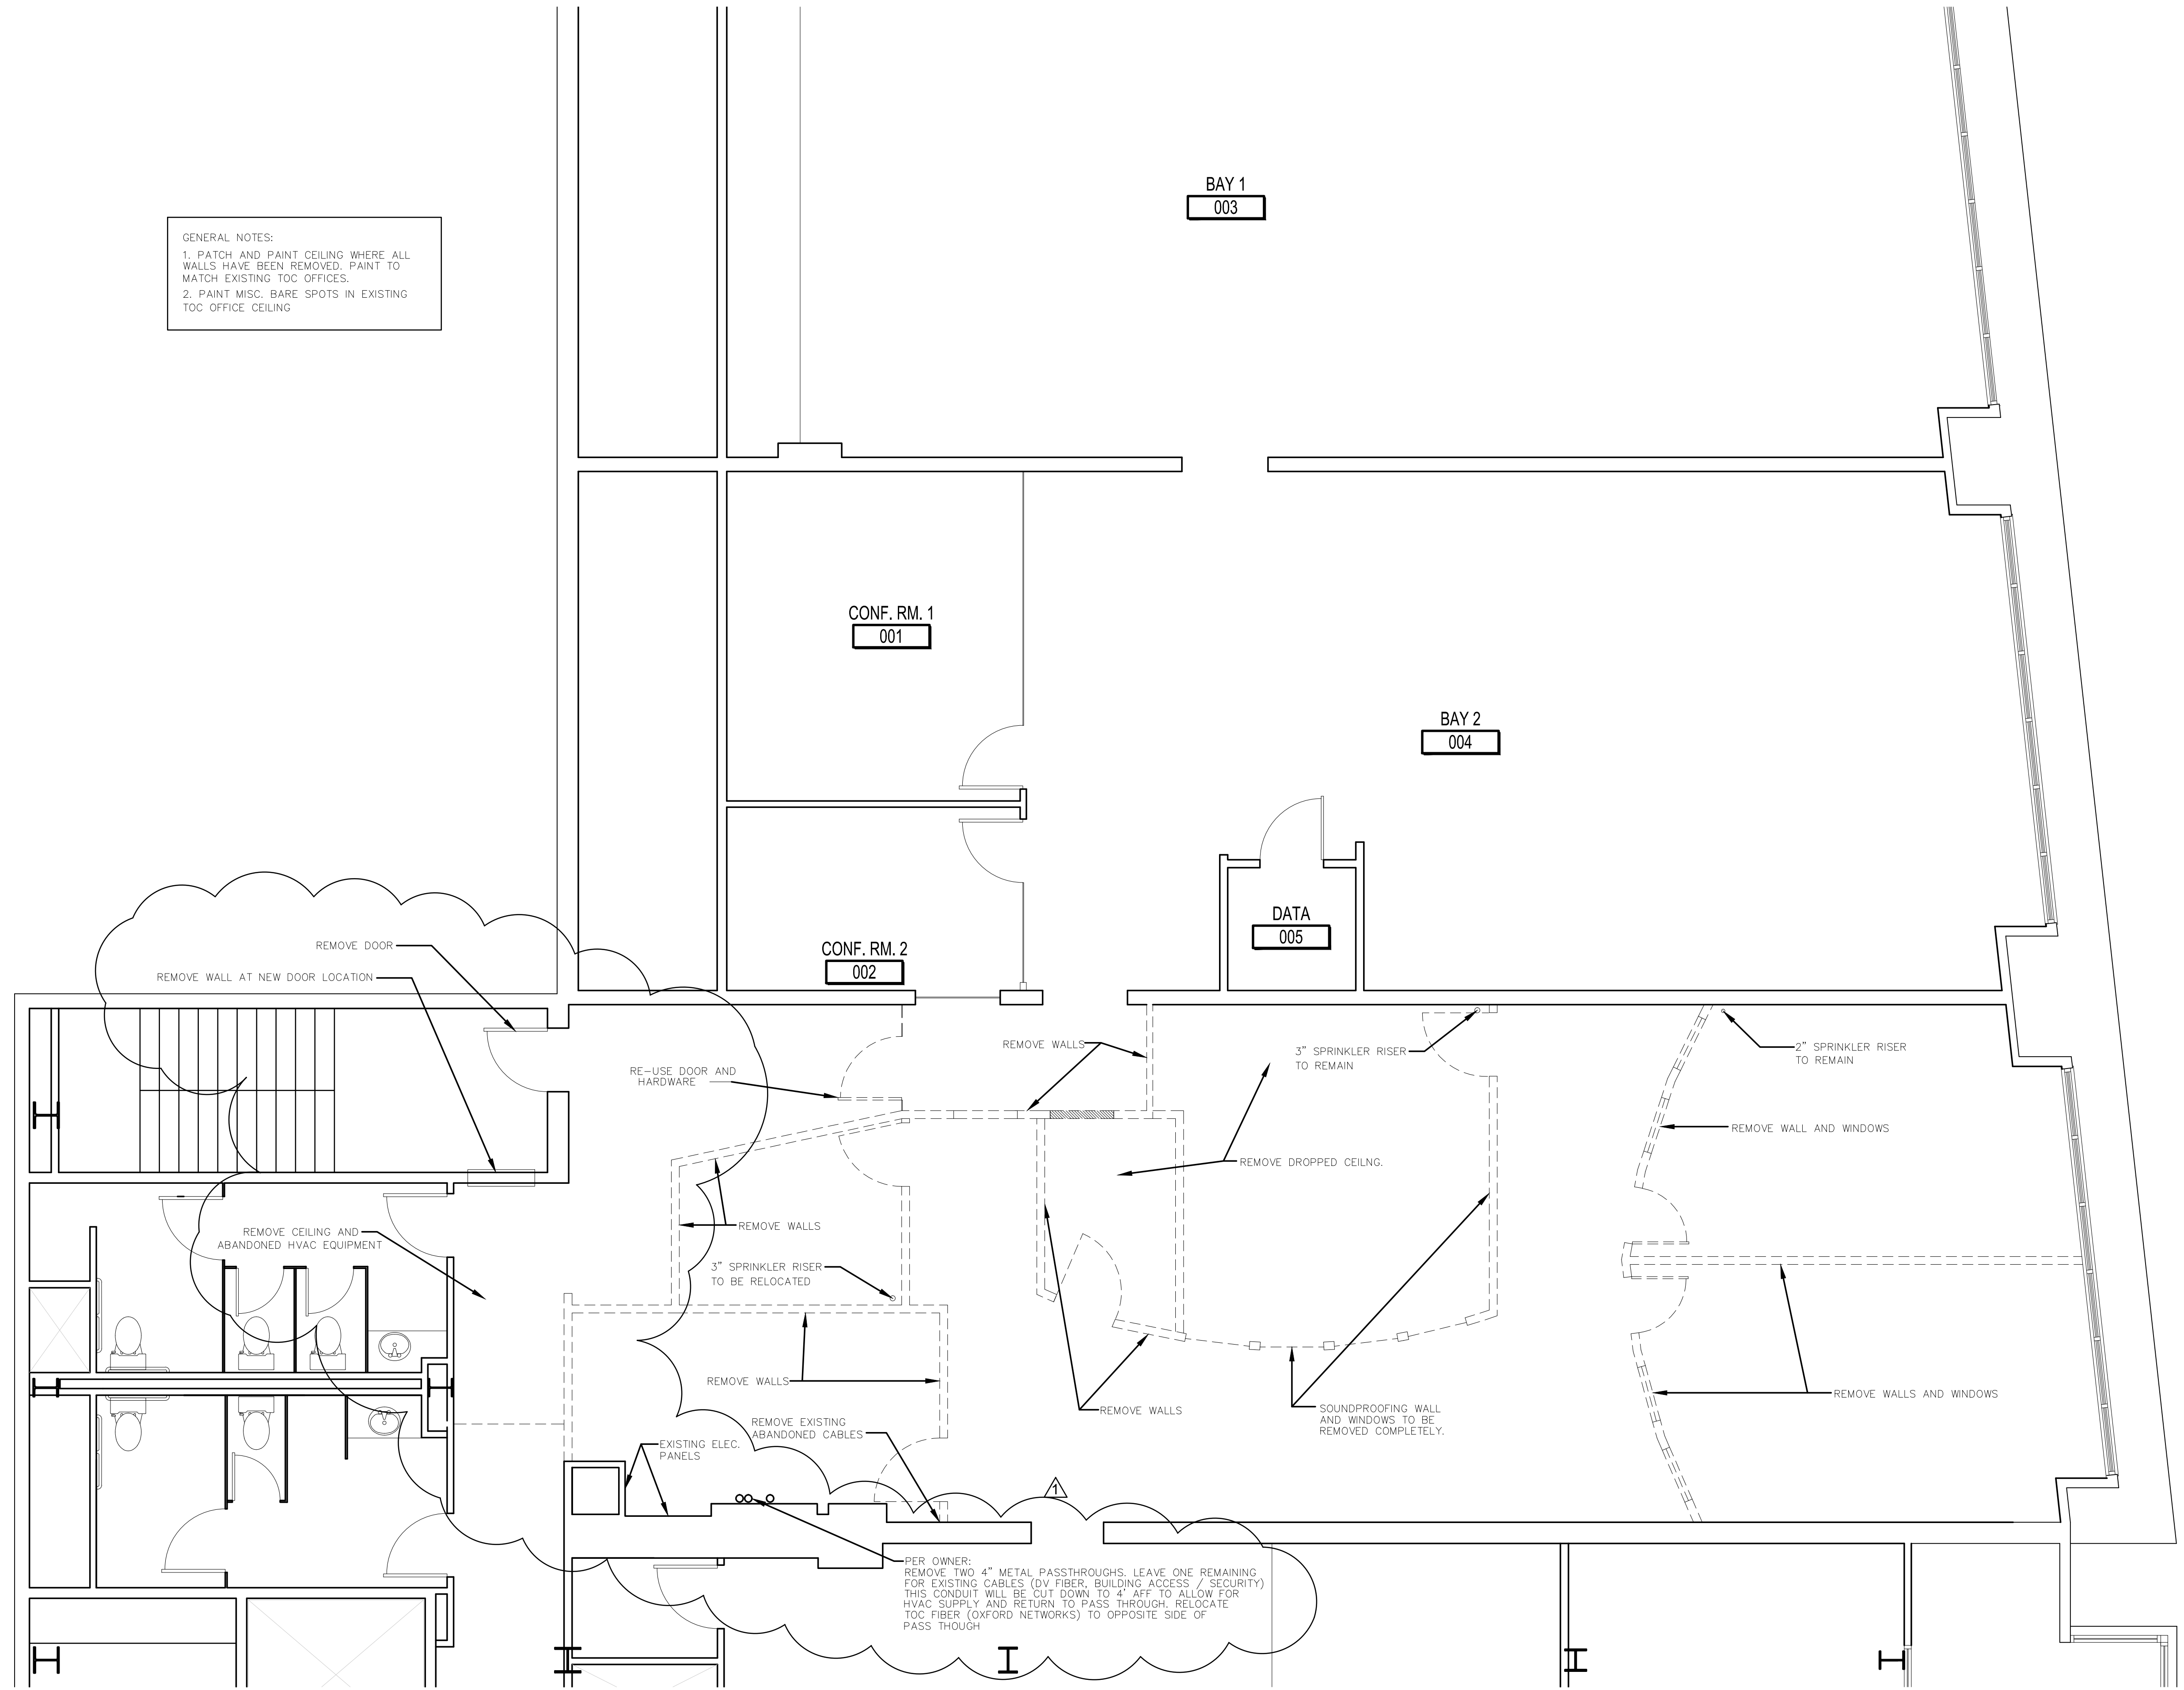

PER OWNER:  
REMOVE TWO 4" METAL PASSTHROUGHS. LEAVE ONE REMAINING FOR EXISTING CABLES (DV FIBER, BUILDING ACCESS / SECURITY) THIS CONDUIT WILL BE CUT DOWN TO 4" AFF TO ALLOW FOR HVAC SUPPLY AND RETURN TO PASS THROUGH. RELOCATE TOC FIBER (OXFORD NETWORKS) TO OPPOSITE SIDE OF PASS THROUGH

1 DEMO PLAN  
1/4" = 1'-0"