



BECKER

STRUCTURAL ENGINEERS

75 York Street, Portland, Maine 04101
207.879.1838 • beckerstructural.com

Project OLYMPIA Co's FLR OPNG

W.O. _____



Sheet 1 of 2

Calculated by PMB

Date 2-7-2011

Checked by _____

Date _____

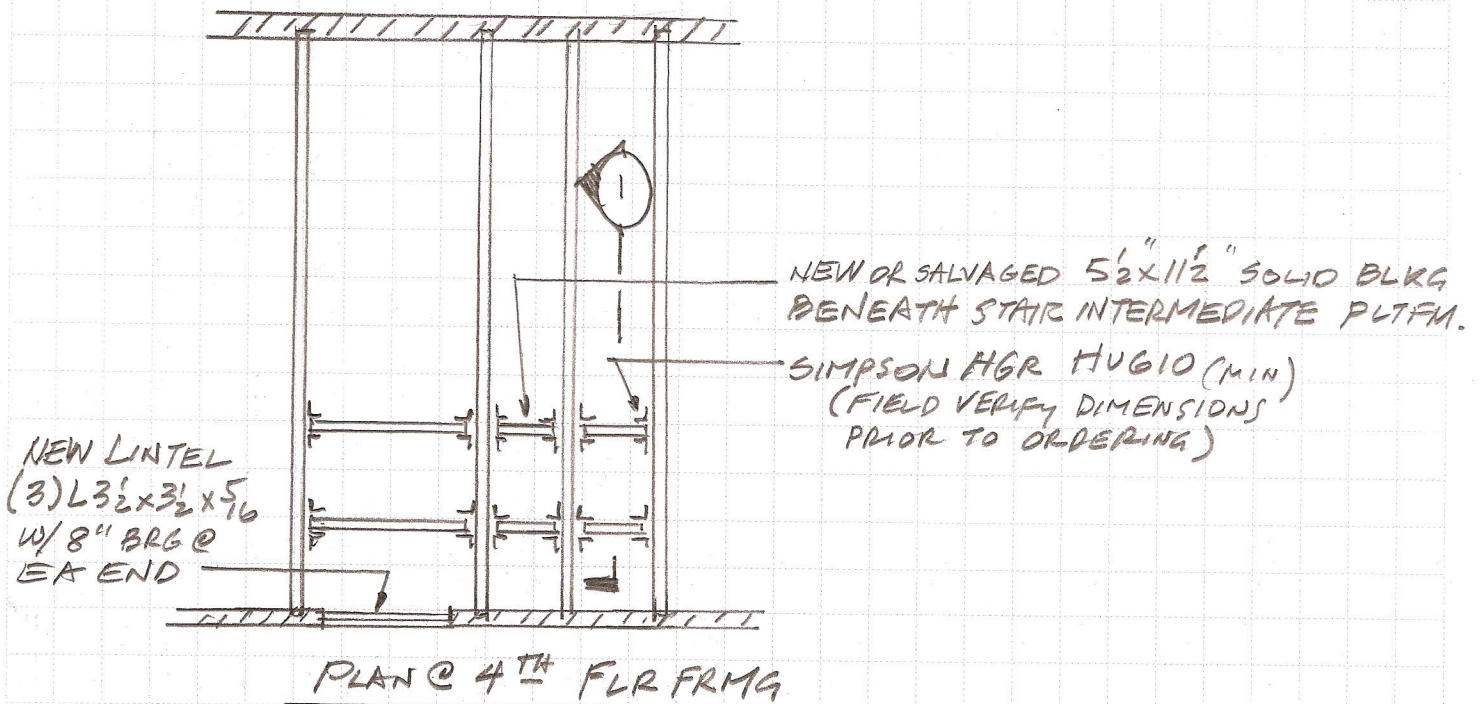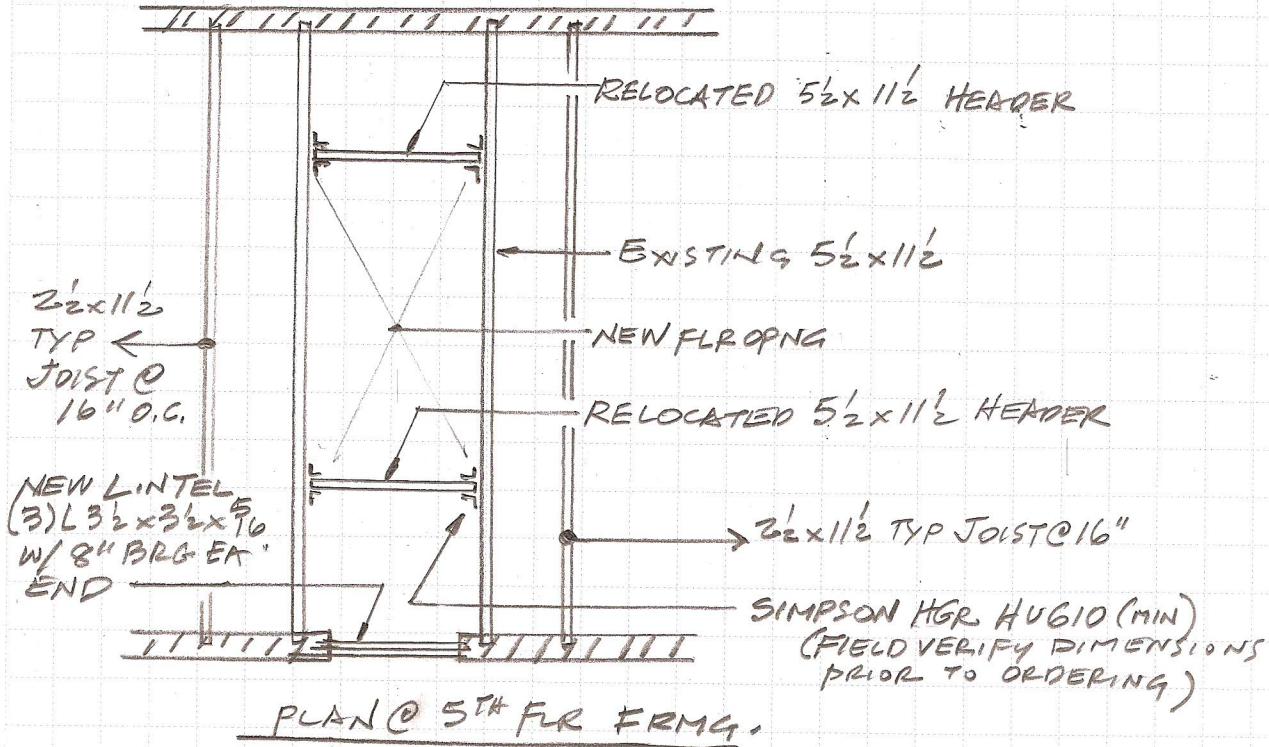



BECKER

STRUCTURAL ENGINEERS

75 York Street, Portland, Maine 04101
207.879.1838 ■ beckerstructural.com

Project OLYMPIA CO'S FLR OPNG

W.O. _____ Sheet 2 of 2

Calculated by PRB Date 2.7.2011

Checked by _____ Date _____

