


GENERAL NOTES

1. FIELD VERIFY ALL DIMENSIONS AND CONDITIONS. PROMPTLY NOTIFY THE ARCHITECT OF ANY ERRORS, OMISSIONS, INCONSISTENCIES OR OTHER PROBLEMS IMMEDIATELY UPON DISCOVERY, AND BEFORE PROCEEDING WITH THE WORK.
2. ALL INDICATIONS AND NOTATIONS ON THE DRAWINGS APPLYING TO ONE AREA, COMPONENT OR CONDITIONS, SHALL APPLY TO ALL OTHER SIMILAR AREAS, COMPONENTS UNLESS CLEARLY INDICATED OTHERWISE.
3. DIMENSIONS ARE TAKEN FROM COLUMN CENTER LINE AND FROM PARTITION CENTER LINE. CLEAR DIMENSIONS ARE TO THE FINISHED FACE OF NEW CONSTRUCTION AND SHALL TAKE PRECEDENCE OVER ANY OTHER DIMENSION.
4. FOR ENLARGED COMMON/CORE AREA PLANS REFER TO SHEETS A2.1 - A2.4.
5. REFER TO SHEETS A4.60 - A4.61 FOR WALL PARTITION TYPES AND RATED ASSEMBLIES.
6. VCJ INDICATES VERTICAL CONTROL JOINTS. ALL JOINTS AT INSIDE CORNERS SHOULD BE PARALLEL WITH THE LENGTH OF THE BUILDING.

FIRST FLOOR PLAN

SCALE: 1/8" = 1'-0"

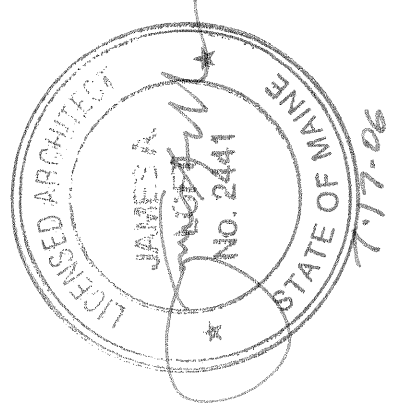

ISSUE:
05/24/06: ISSUED FOR PRICING
07/11/06: ISSUED FOR PERMIT

CUSTOM HOUSE SQUARE
300 FORE STREET
PORTLAND, MAINE
FIRST FLOOR PLAN

PROJECT ARCHITECT:
MW
DRAWN BY:
SO, BR
PROJECT #:
300506

A1.1