


- GENERAL NOTE**
1. FIELD VERIFY ALL DIMENSIONS AND CONDITIONS. PROMPTLY NOTIFY THE ARCHITECT OF ANY ERRORS, OMISSIONS, INCONSISTENCIES OR OTHER PROBLEMS IMMEDIATELY UPON DISCOVERY, AND BEFORE PROCEEDING WITH THE WORK.
 2. ALL INDICATIONS AND NOTATIONS ON THE DRAWINGS APPLYING TO ONE AREA, COMPONENT OR CONDITIONS, SHALL APPLY TO ALL OTHER SIMILAR AREAS, COMPONENTS UNLESS CLEARLY INDICATED OTHERWISE.
 3. DIMENSIONS ARE TAKEN FROM COLUMN CENTER LINE AND FROM PARTITION CENTER LINE. CLEAR DIMENSIONS ARE TO THE FINISHED FACE OF NEW CONSTRUCTION AND SHALL TAKE PRECEDENCE OVER ANY OTHER DIMENSION.
 4. ROOF PLAN DOES NOT INDICATE ALL REQUIRED ROOF PENETRATIONS (EXHAUST, VENTS, ETC.) VERIFY LOCATIONS WITH ARCHITECT PRIOR TO CONSTRUCTION.
 5. - INDICATES PITCHED ROOF INSULATION AT 1/4" PER FOOT.

ROOF PLAN

SCALE: 1/8" = 1'-0"

PRO CON 2ca
INCORPORATED
Design and Construction Management
 ARCHITECTURE
 100 Rock Island Parkway
 P.O. Box 440, Manchester, NH 03108 proconinc.com
 603.623.8811 Fax: 603.623.7250

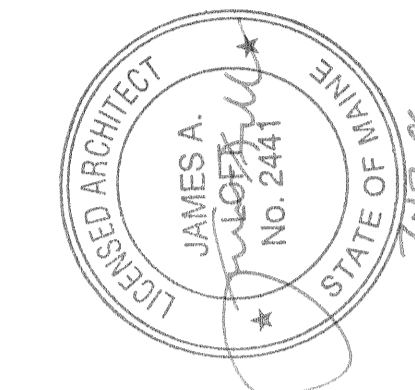

ISSUE 05/26/06: ISSUED FOR PRICING
 07/11/06: ISSUED FOR PERMIT

CUSTOM HOUSE SQUARE
 300 FORE STREET
 PORTLAND, MAINE
ROOF PLAN

PROJECT ARCHITECT:
 MW
 DRAWN BY:
 SO
 PROJECT #:
 300506

A1.7

