


1 ENLARGED FIRST FLOOR CORE & LOBBY PLAN  
 SCALE: 1/4" = 1'-0"

- GENERAL NOTES**
- FIELD VERIFY ALL DIMENSIONS AND CONDITIONS. PROMPTLY NOTIFY THE ARCHITECT OF ANY ERRORS, OMISSIONS, INCONSISTENCIES OR OTHER PROBLEMS IMMEDIATELY UPON DISCOVERY, AND BEFORE PROCEEDING WITH THE WORK.
  - ALL INDICATIONS AND NOTATIONS ON THE DRAWINGS APPLYING TO ONE AREA, COMPONENT OR CONDITIONS, SHALL APPLY TO ALL OTHER SIMILAR AREAS, COMPONENTS UNLESS CLEARLY INDICATED OTHERWISE.
  - DIMENSIONS ARE TAKEN FROM COLUMN CENTER LINE AND FROM PARTITION CENTER LINE. CLEAR DIMENSIONS ARE TO THE FINISHED FACE OF NEW CONSTRUCTION AND SHALL TAKE PRECEDENCE OVER ANY OTHER DIMENSION.
  - REFER TO SHEETS A4.60 - A4.61 FOR WALL PARTITION TYPES AND RATED ASSEMBLIES.
  - REFER TO SHEET A6.2 & A6.4 FOR DOOR SCHEDULES AND DOOR DETAILS.
  - REFER TO SHEET A6.3 FOR ROOM FINISH SCHEDULES.
  - REFER TO OVERALL FLOOR PLANS FOR DOOR TAGS.
  - DOORS ARE TO BE LOCATED 4" MINIMUM FROM WALL AT HINGE SIDE OF DOOR UNLESS NOTED OTHERWISE.

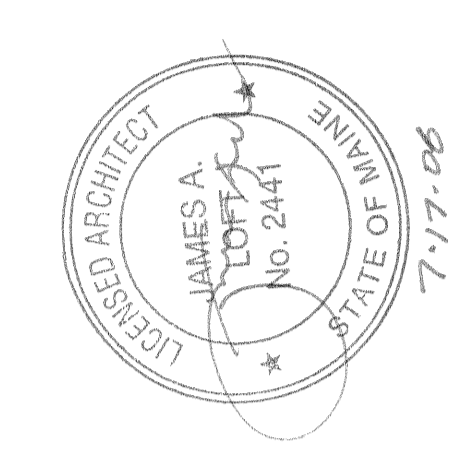

ISSUE: 05/26/2006: ISSUED FOR PRICING  
 07/11/2006: ISSUED FOR PERMIT

**CUSTOM HOUSE SQUARE**  
 300 FORE STREET  
 PORTLAND, MAINE  
 ENLARGED FIRST FLOOR PLAN

PROJECT ARCHITECT:  
 MW  
 DRAWN BY:  
 SO, BR  
 PROJECT #:  
 300506

**A2.4**