



sonell - Mon, 17 Jul 2006 - 1:12pm

G:\Prod\Year-2005\30050506_Custom_House_Square\DWG\A4.01.dwg

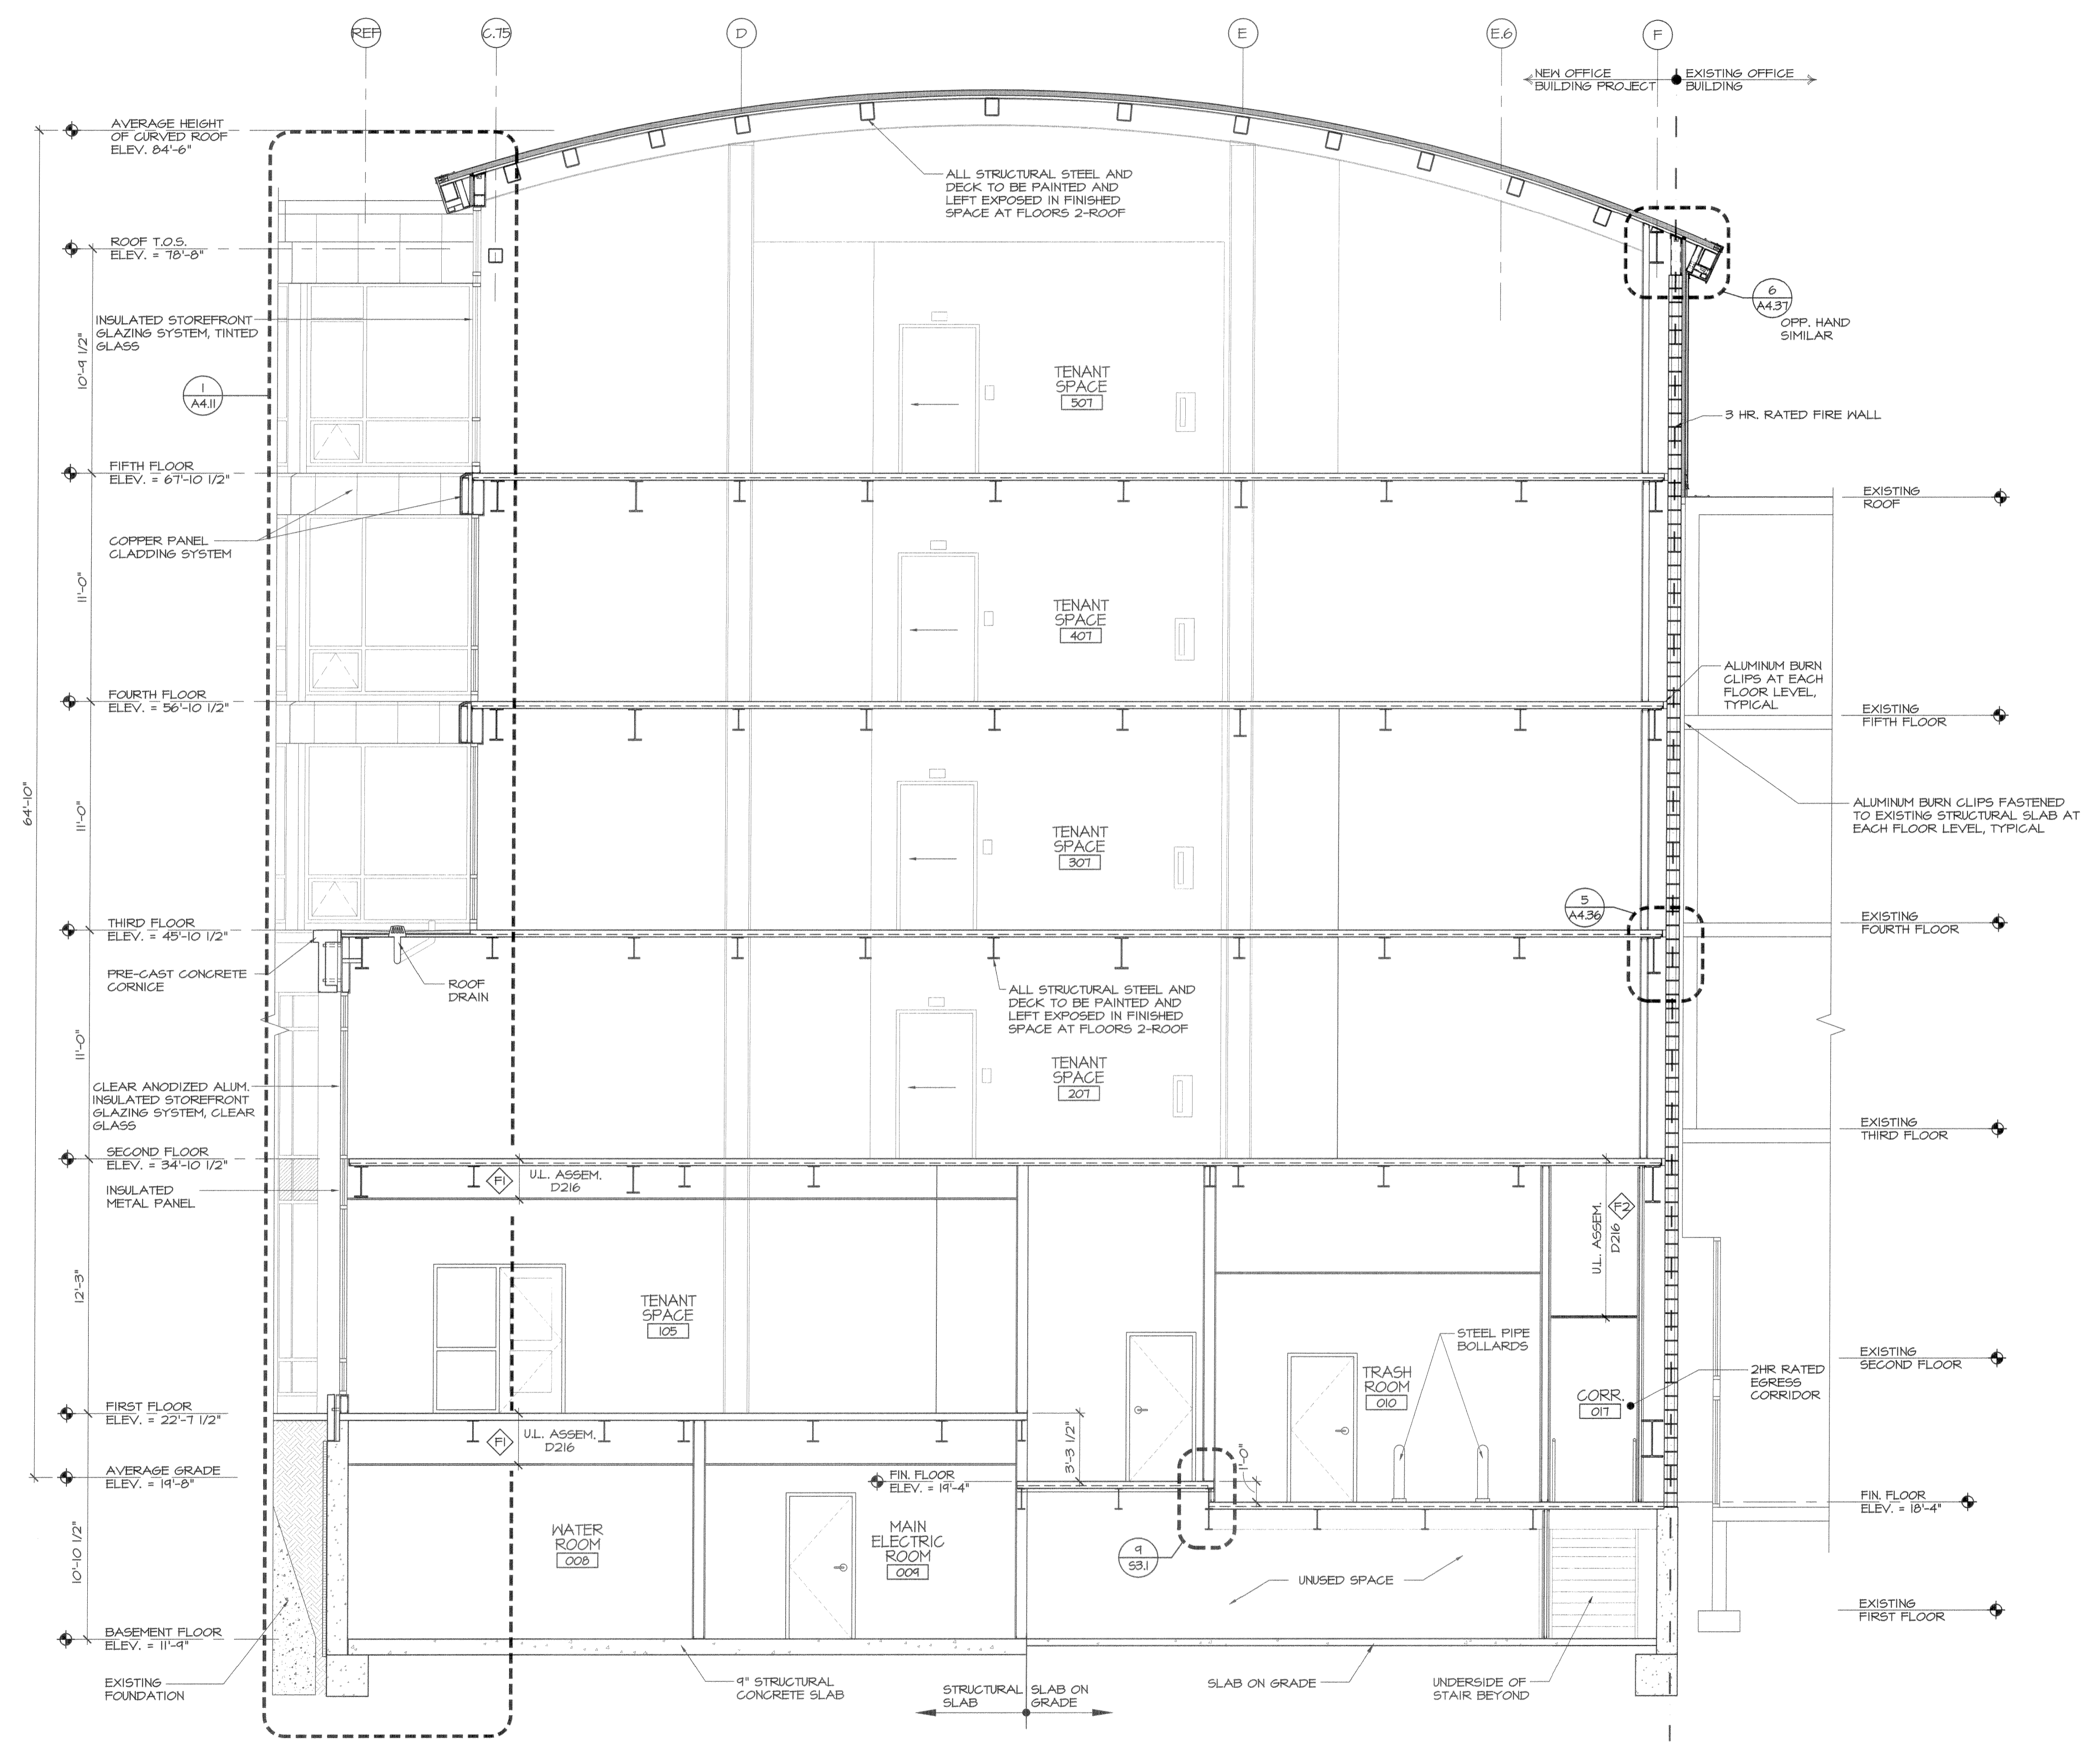

1 BUILDING SECTION
SCALE: 1/4" = 1'-0"

PRO CON
INCORPORATED
ARCHITECTURE
Design and Construction Management
A Seabrook Company
1000 State Street, Suite 101
Portland, ME 04108
603.623.8811 Fax 603.623.7290

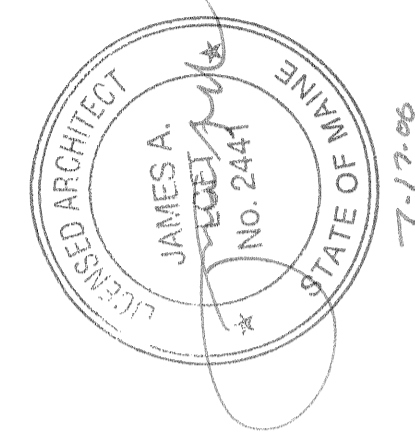

ISSUE:
05/26/2006: ISSUED FOR PRICING
07/11/2006: ISSUED FOR PERMIT

CUSTOM HOUSE SQUARE
300 FORE STREET
PORTLAND, MAINE
BUILDING SECTION

PROJECT ARCHITECT:
MW
DRAWN BY:
SO, BR
PROJECT #:
300506

A4.1