



sonell - Mon, 17 Jul 2006 - 1:17pm

G:\Prod\Year 2005\300506_Custom_House_Square\DWG\0506A4.04.dwg

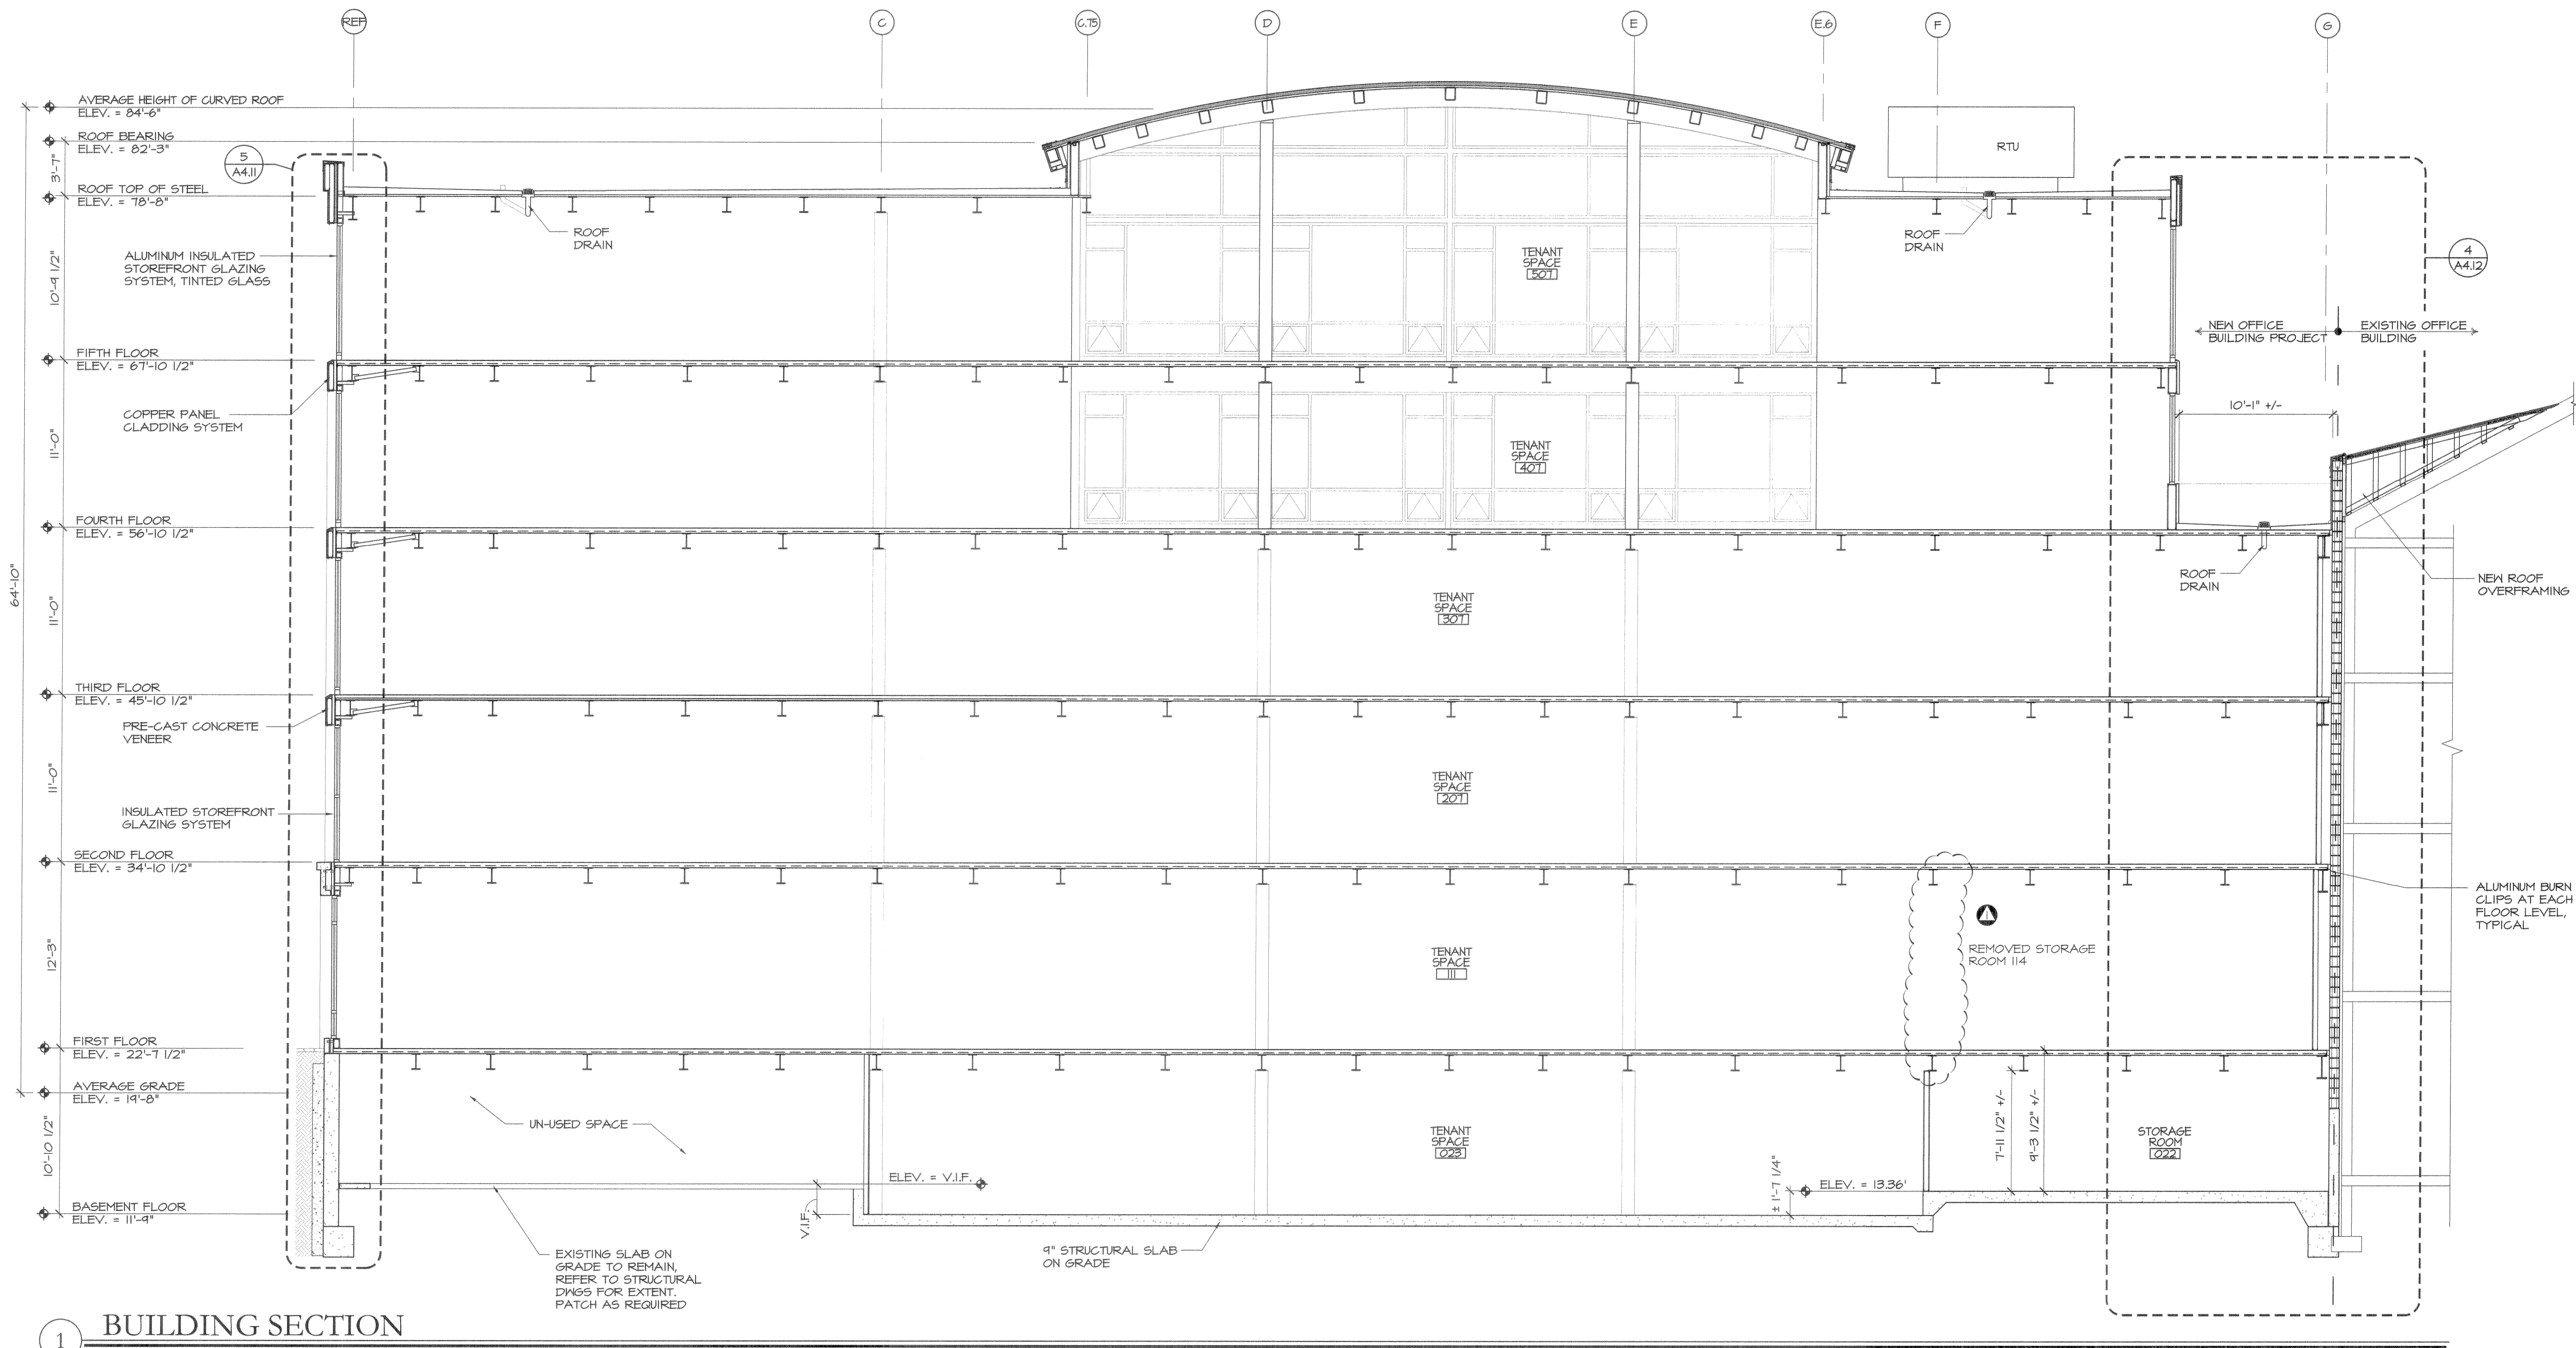

1 BUILDING SECTION
SCALE: 3/16" = 1'-0"

PRO CON
INCORPORATED
Design and Construction Management
ARCHITECTURE
A Skidmore Company
P.O. Box 480, Manchester, NH 03108
603.652.1251 Fax 603.652.1250

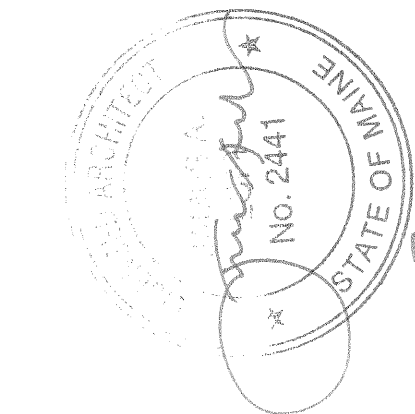

ISSUE:
05/26/2006: ISSUED FOR PRICING
07/11/2006: ISSUED FOR PERMIT

CUSTOM HOUSE SQUARE
300 FORE STREET
PORTLAND, MAINE
BUILDING SECTION

PROJECT ARCHITECT:
MW
DRAWN BY:
SO, BR
PROJECT #:
300506

A4.4