




sonell - Mon, 17 Jul 2006 - 2:41pm

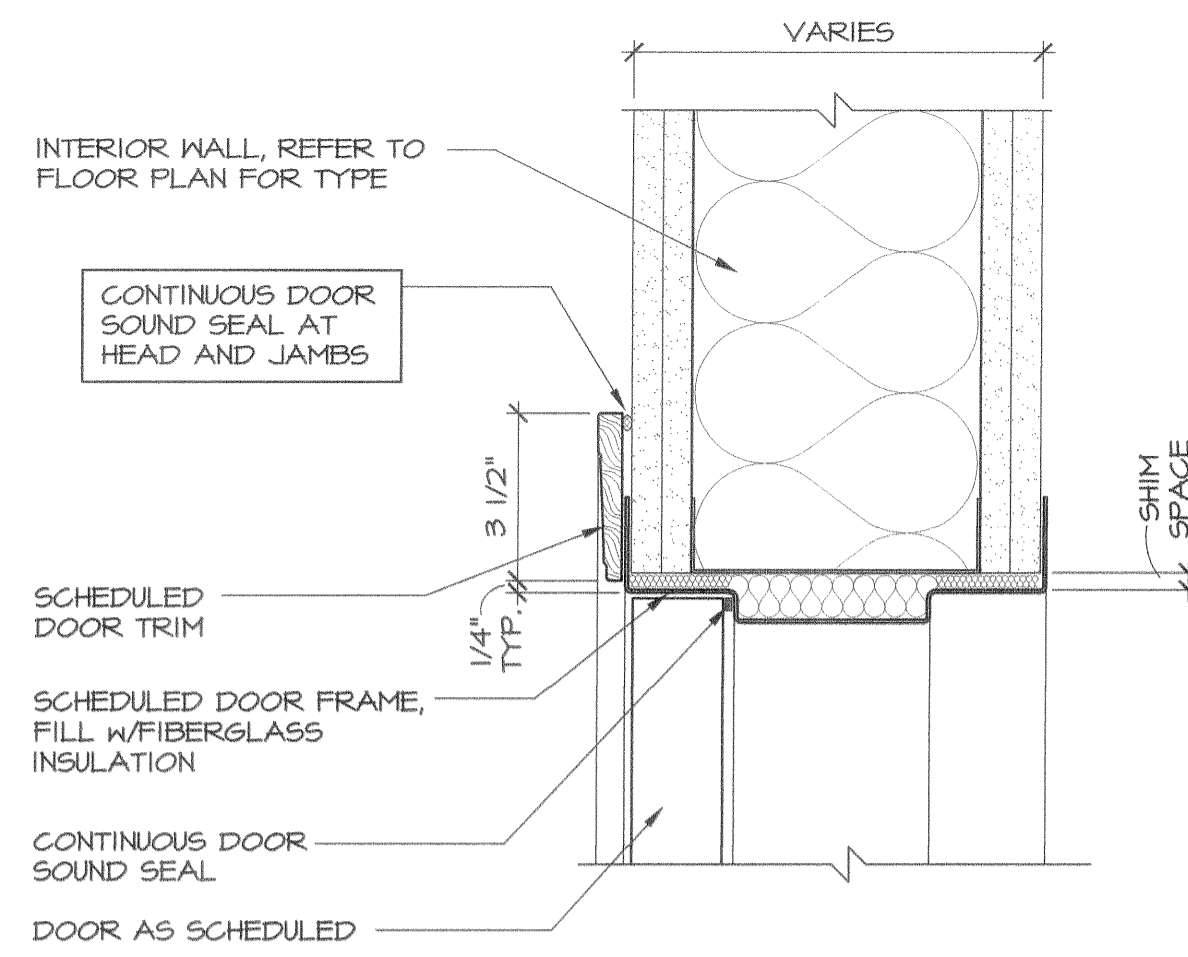


H4 HEAD DETAIL
SCALE: 3" = 1'-0"

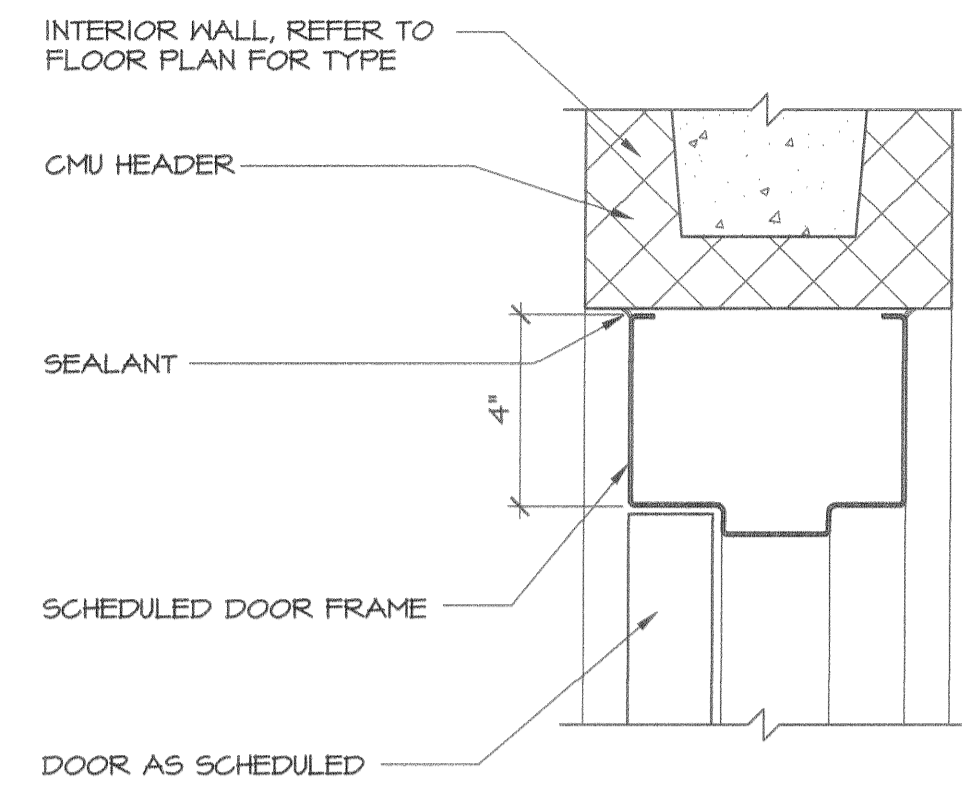


H3 HEAD DETAIL
SCALE: 3" = 1'-0"

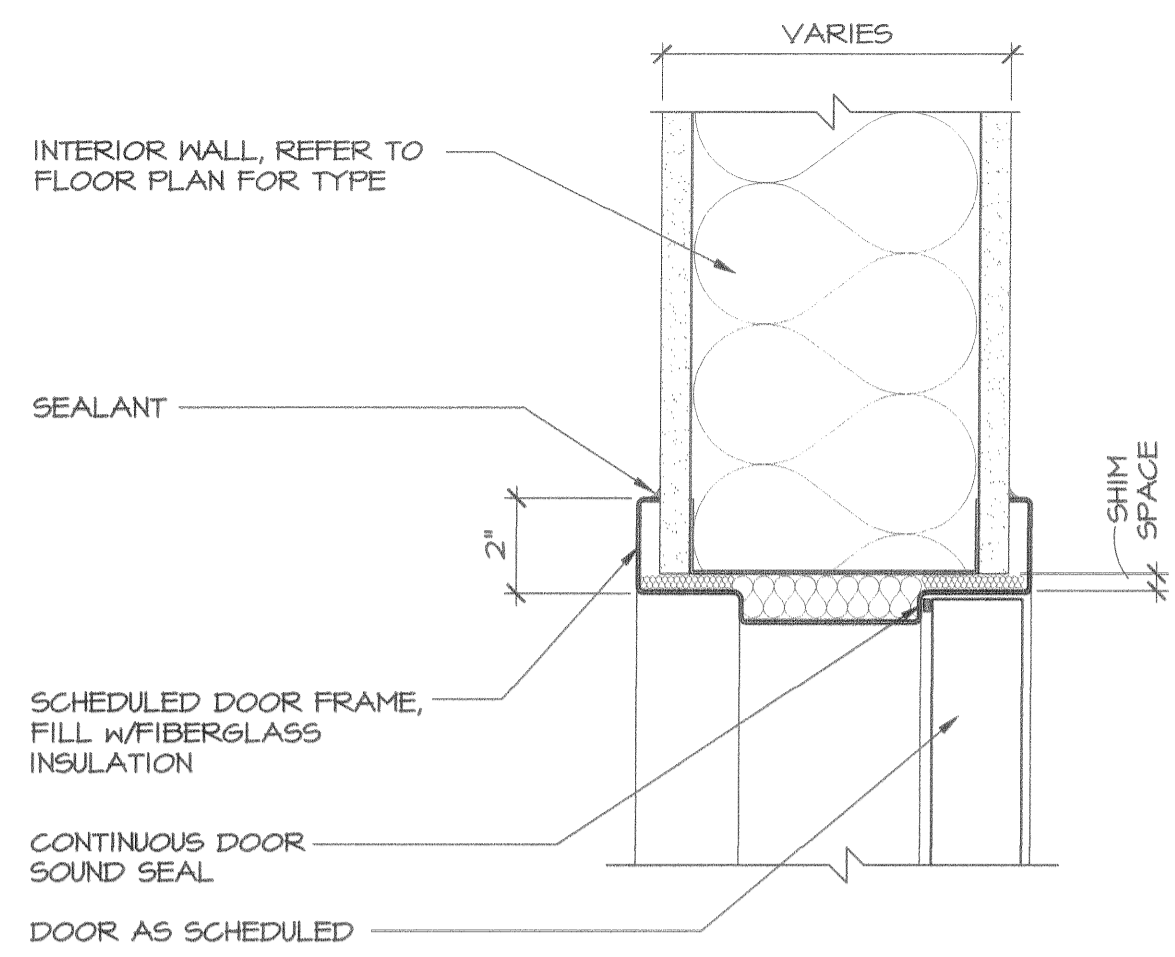


H2 HEAD DETAIL
SCALE: 3" = 1'-0"

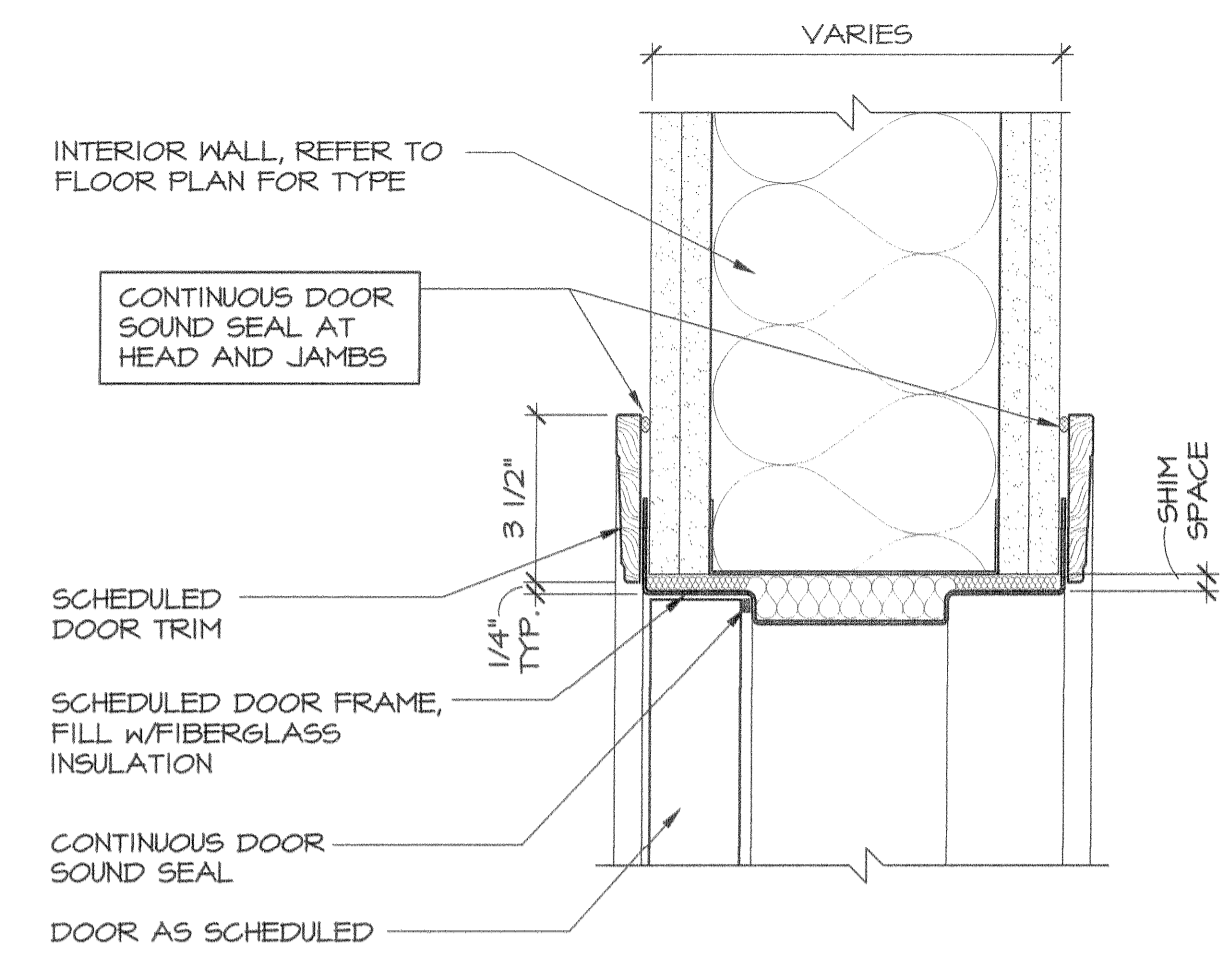


H1 HEAD DETAIL
SCALE: 3" = 1'-0"

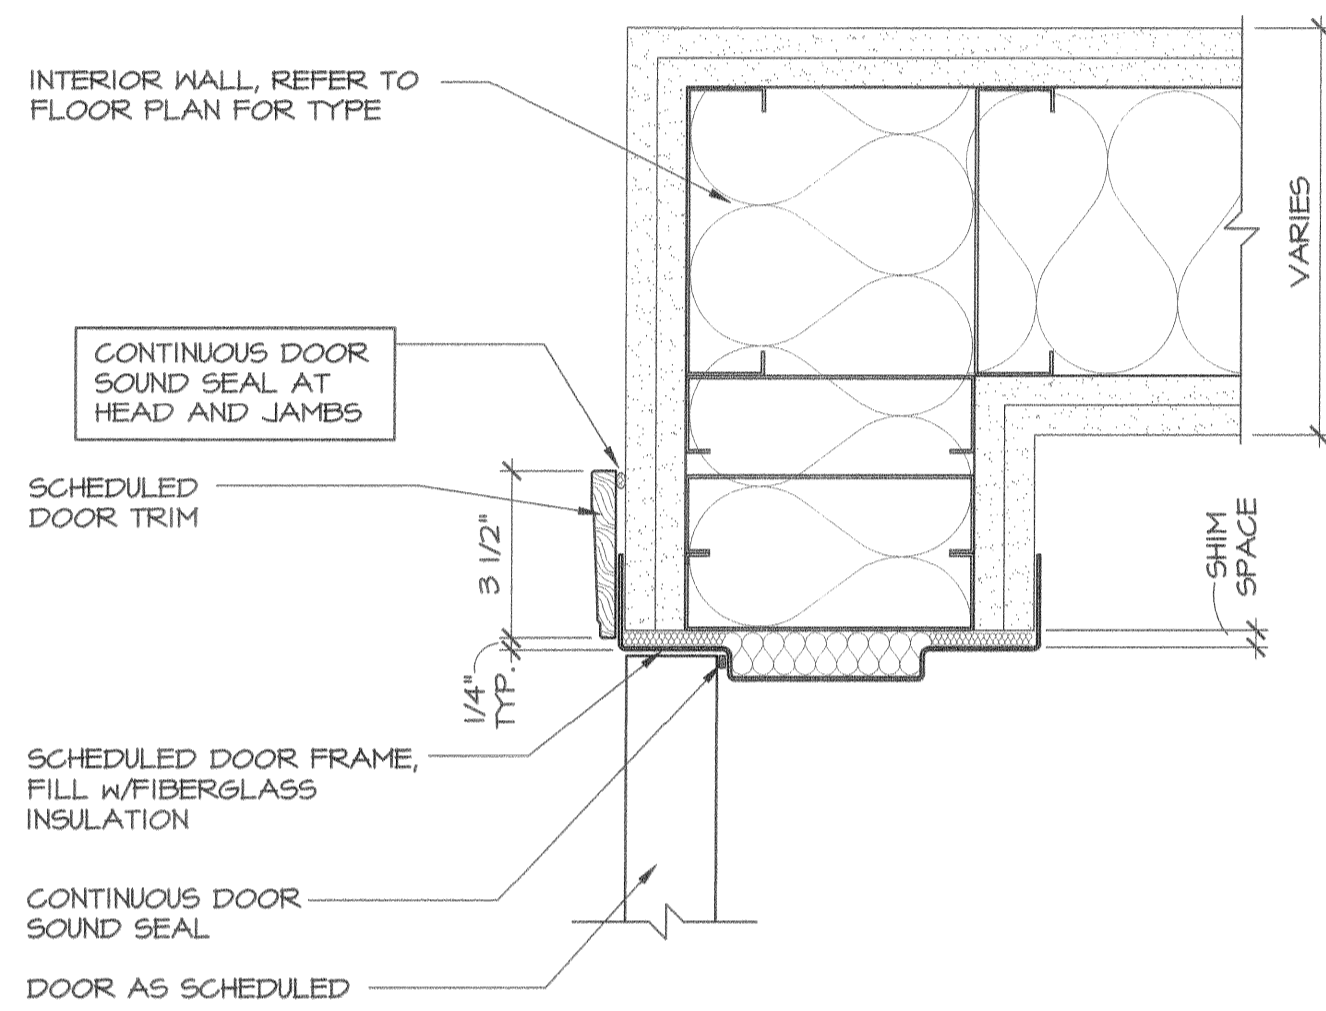


J4 JAMB DETAIL
SCALE: 3" = 1'-0"

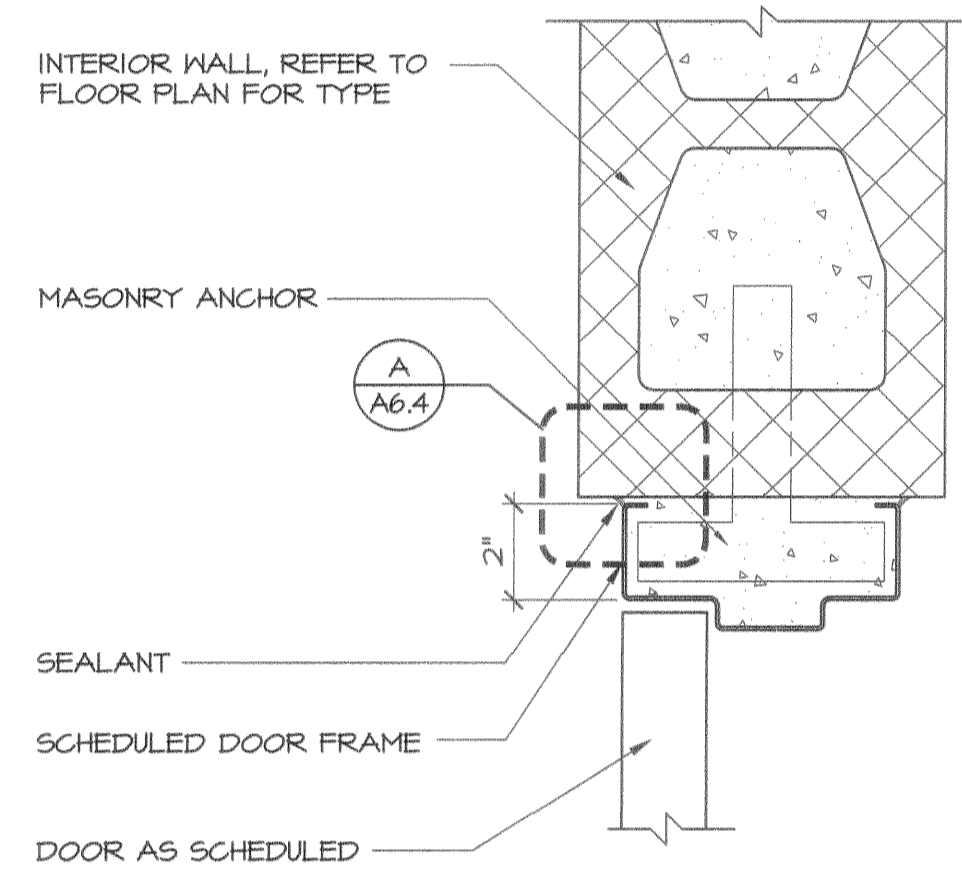


J3 JAMB DETAIL
SCALE: 3" = 1'-0"

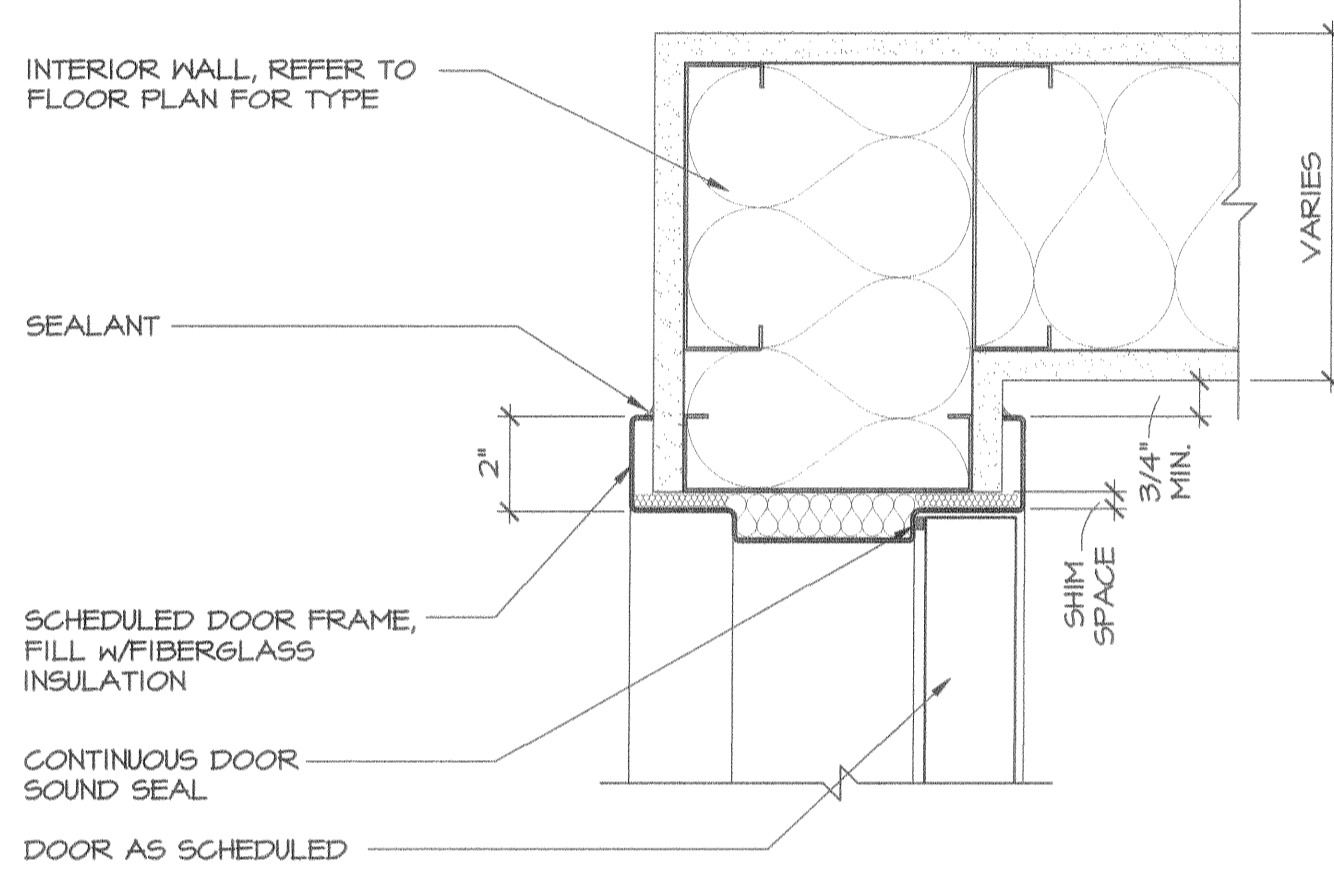


J2 JAMB DETAIL
SCALE: 3" = 1'-0"

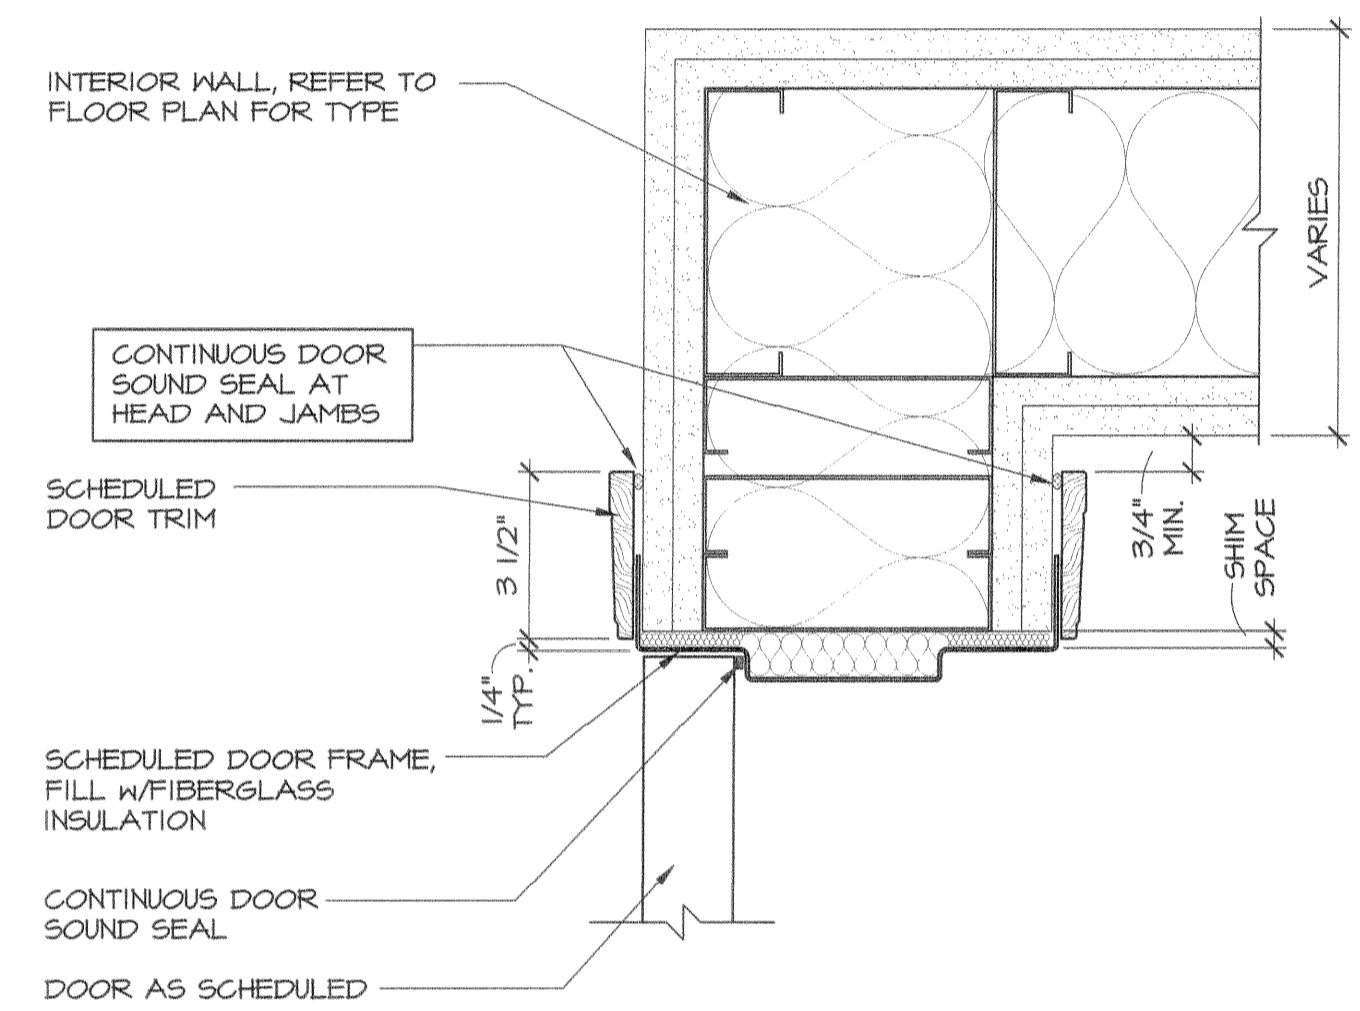


J1 JAMB DETAIL
SCALE: 3" = 1'-0"

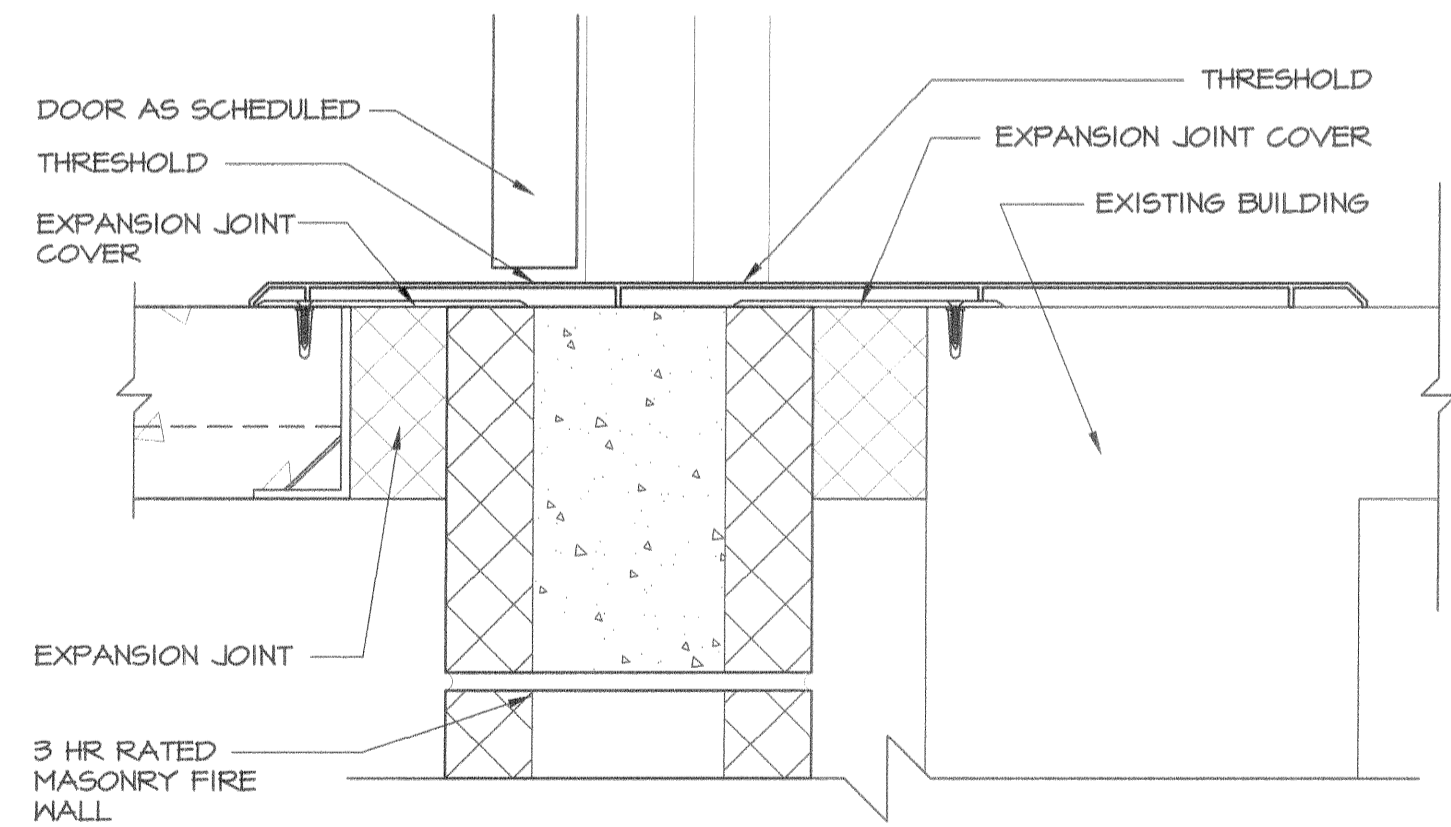

S2 SILL DETAIL
SCALE: 3" = 1'-0"

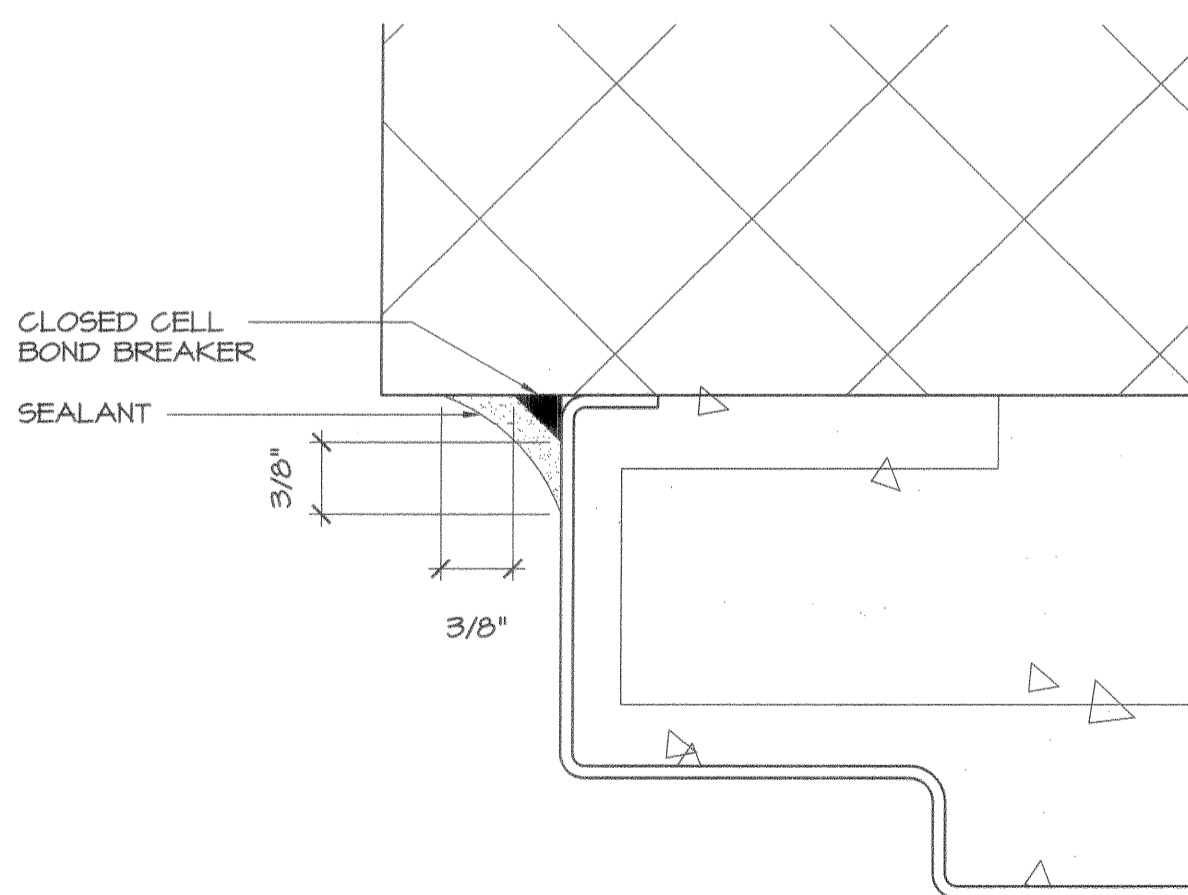


A SEALANT DETAIL AT MASONRY DOOR FRAME
SCALE: FULL SCALE

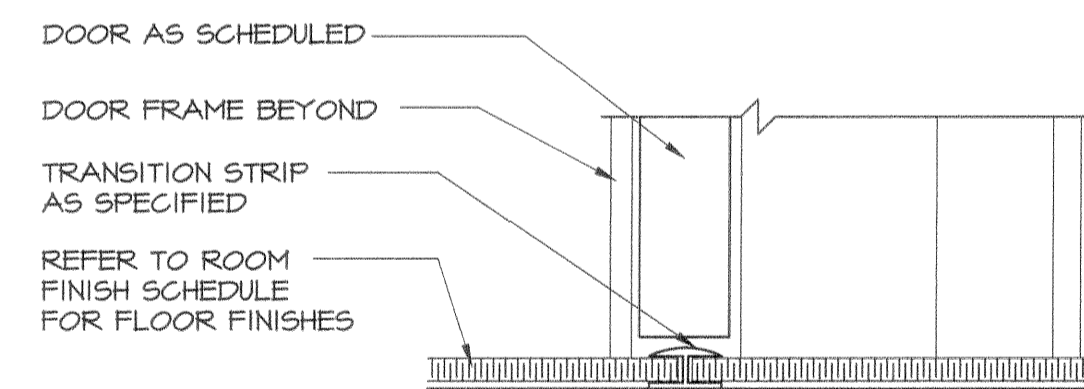

S1 SILL DETAIL
SCALE: 3" = 1'-0"

PRO CON
INCORPORATED
Design and Construction Management
A Seabrook Company
P.O. Box 480, Manchester, NH 03108
603.623.8811 Fax: 603.623.7250

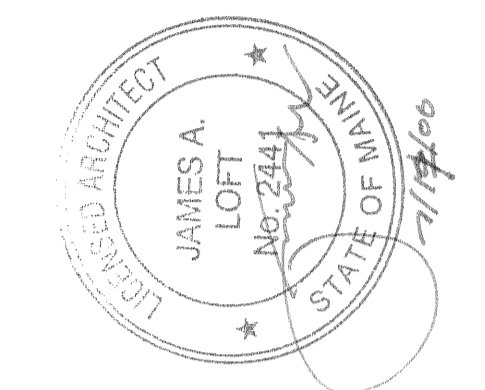

ISSUE 05/26/06 - ISSUED FOR PRICING
07/11/06 - ISSUED FOR PERMIT

CUSTOM HOUSE SQUARE
300 FORE STREET
PORTLAND, MAINE
DOOR DETAILS

PROJECT ARCHITECT:
MW
DRAWN BY:
BR, SO
PROJECT #:
300506

A6.4