



ISSUE:
05/26/06: ISSUED FOR PRICING
07/11/06: ISSUED FOR PERMIT


CUSTOM HOUSE SQUARE
300 FORE STREET
PORTLAND, MAINE
LOWER LEVEL TENANT FIT-UP PLAN

PROJECT ARCHITECT:
MW

DRAWN BY:
SO

PROJECT #:
300506

A8.0

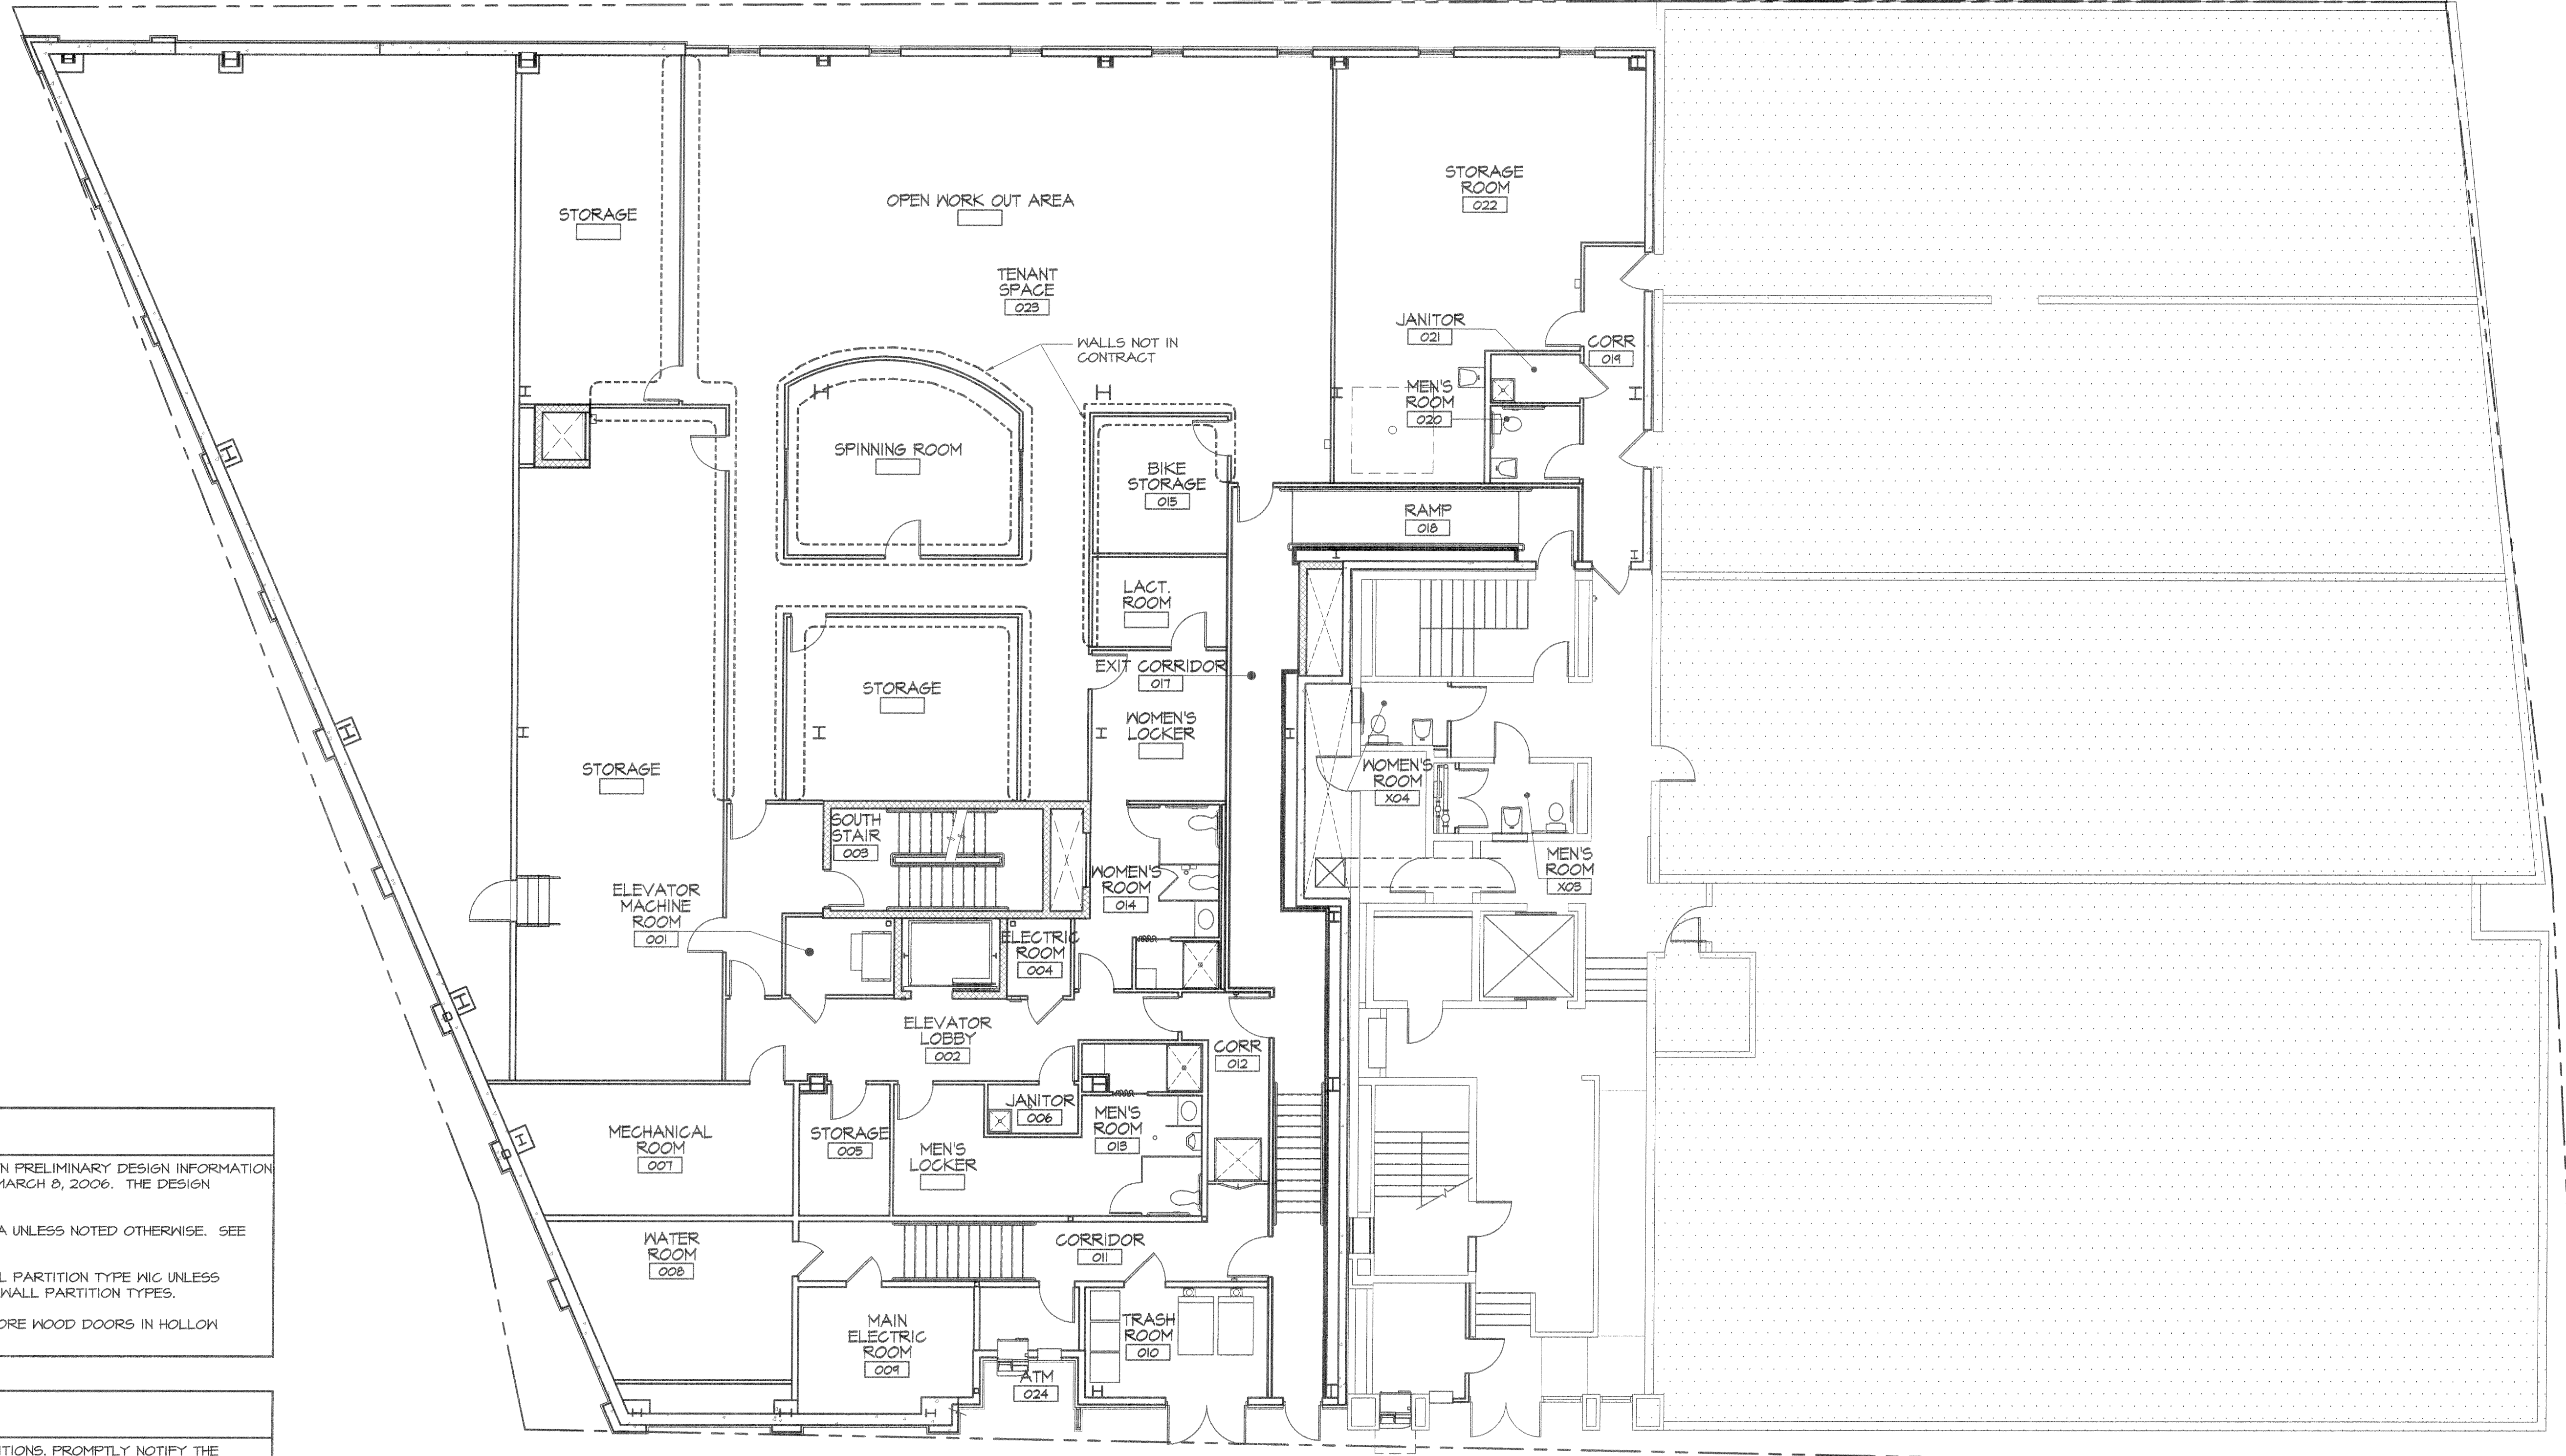

TENANT NOTES

- TENANT LAYOUT INFORMATION IS BASED ON PRELIMINARY DESIGN INFORMATION PROVIDED BY McMAHON ARCHITECTS ON MARCH 8, 2006. THE DESIGN HAS NOT BEEN FINALIZED.
- TENANT WALL PARTITIONS TO BE TYPE #5A UNLESS NOTED OTHERWISE. SEE SHEET A4.60 FOR WALL PARTITION TYPES.
- TENANT STORAGE ROOMS ARE TO BE WALL PARTITION TYPE WIC UNLESS NOTED OTHERWISE. SEE SHEET A4.60 FOR WALL PARTITION TYPES.
- TENANT DOORS ARE TO BE FLAT SOLID CORE WOOD DOORS IN HOLLOW METAL FRAMES.

GENERAL NOTES

- FIELD VERIFY ALL DIMENSIONS AND CONDITIONS. PROMPTLY NOTIFY THE ARCHITECT OF ANY ERRORS, OMISSIONS, INCONSISTENCIES OR OTHER PROBLEMS IMMEDIATELY UPON DISCOVERY, AND BEFORE PROCEEDING WITH THE WORK.
- ALL INDICATIONS AND NOTATIONS ON THE DRAWINGS APPLYING TO ONE AREA, COMPONENT OR CONDITIONS, SHALL APPLY TO ALL OTHER SIMILAR AREAS, COMPONENTS UNLESS CLEARLY INDICATED OTHERWISE.
- DIMENSIONS ARE TAKEN FROM COLUMN CENTER LINE AND FROM PARTITION CENTER LINE. CLEAR DIMENSIONS ARE TO THE FINISHED FACE OF NEW CONSTRUCTION AND SHALL TAKE PRECEDENCE OVER ANY OTHER DIMENSION.
- FOR ENLARGED COMMONCORE AREA PLANS REFER TO SHEETS A2.1 - A2.4.
- REFER TO SHEETS A4.60 - A4.61 FOR WALL PARTITION TYPES AND RATED ASSEMBLIES.
- V.C.J INDICATES VERTICAL CONTROL JOINTS. ALL JOINTS AT INSIDE CORNERS SHOULD BE PARALLEL WITH THE LENGTH OF THE BUILDING.

NOTE:
LIGHTING: RECESSED TROFFERS AT SUSPENDED
CEILING SYSTEM

LOWER LEVEL TENANT FIT-UP PLAN

SCALE: 1/8" = 1'-0"

