


scale: 1/8" = 1'-0"

d:\Prod\Year2005\300506\_Custom\_House\_Square\DWG\0506A8.2.dwg

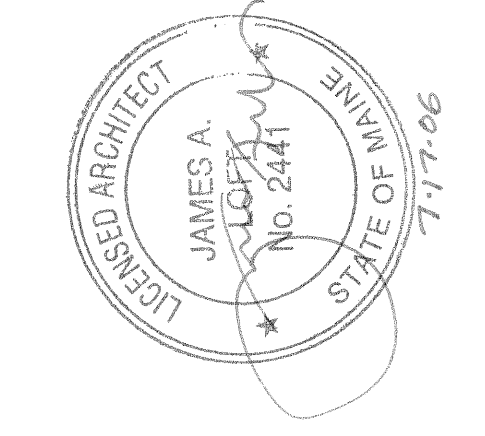

ISSUE:  
 05/26/06: ISSUED FOR PRICING  
 07/11/06: ISSUED FOR PERMIT

**CUSTOM HOUSE SQUARE**  
 300 FORE STREET  
 PORTLAND, MAINE  
 SECOND FLOOR TENANT FIT-UP PLAN

PROJECT ARCHITECT:  
 MW  
 DRAWN BY:  
 SO  
 PROJECT #:  
 300506

**A8.2**

0506A8.2.dwg


**TENANT NOTES**

- TENANT LAYOUT INFORMATION IS BASED ON PRELIMINARY DESIGN INFORMATION PROVIDED BY McMAHON ARCHITECTS ON MARCH 8, 2006. THE DESIGN HAS NOT BEEN FINALIZED.
- TENANT WALL PARTITIONS TO BE TYPE W5A UNLESS NOTED OTHERWISE. SEE SHEET A4.60 FOR WALL PARTITION TYPES.
- TENANT STORAGE ROOMS ARE TO BE WALL PARTITION TYPE W1C UNLESS NOTED OTHERWISE. SEE SHEET A4.60 FOR WALL PARTITION TYPES.
- TENANT DOORS ARE TO BE FLAT SOLID CORE WOOD DOORS IN HOLLOW METAL FRAMES.


**GENERAL NOTES**

- FIELD VERIFY ALL DIMENSIONS AND CONDITIONS. PROMPTLY NOTIFY THE ARCHITECT OF ANY ERRORS, OMISSIONS, INCONSISTENCIES OR OTHER PROBLEMS IMMEDIATELY UPON DISCOVERY, AND BEFORE PROCEEDING WITH THE WORK.
- ALL INDICATIONS AND NOTATIONS ON THE DRAWINGS APPLYING TO ONE AREA, COMPONENT OR CONDITIONS, SHALL APPLY TO ALL OTHER SIMILAR AREAS, COMPONENTS UNLESS CLEARLY INDICATED OTHERWISE.
- DIMENSIONS ARE TAKEN FROM COLUMN CENTER LINE AND FROM PARTITION CENTER LINE. CLEAR DIMENSIONS ARE TO THE FINISHED FACE OF NEW CONSTRUCTION AND SHALL TAKE PRECEDENCE OVER ANY OTHER DIMENSION.
- FOR ENLARGED COMMONCORE AREA PLANS REFER TO SHEETS A2.1 - A2.9.
- REFER TO SHEETS A4.60 - A4.61 FOR WALL PARTITION TYPES AND RATED ASSEMBLIES.
- VCJ INDICATES VERTICAL CONTROL JOINTS. ALL JOINTS AT INSIDE CORNERS SHOULD BE PARALLEL WITH THE LENGTH OF THE BUILDING.

NOTE:  
 TYPICAL LIGHTING IS T5/T8 DIRECT/INDIRECT PENDANT LIGHTING FIXTURES. CONFERENCE AND TRAINING ROOMS SHALL HAVE UPGRADED LIGHTING WITH CAN LIGHTS/ WALL WASHERS AND DIMMER SWITCHES.

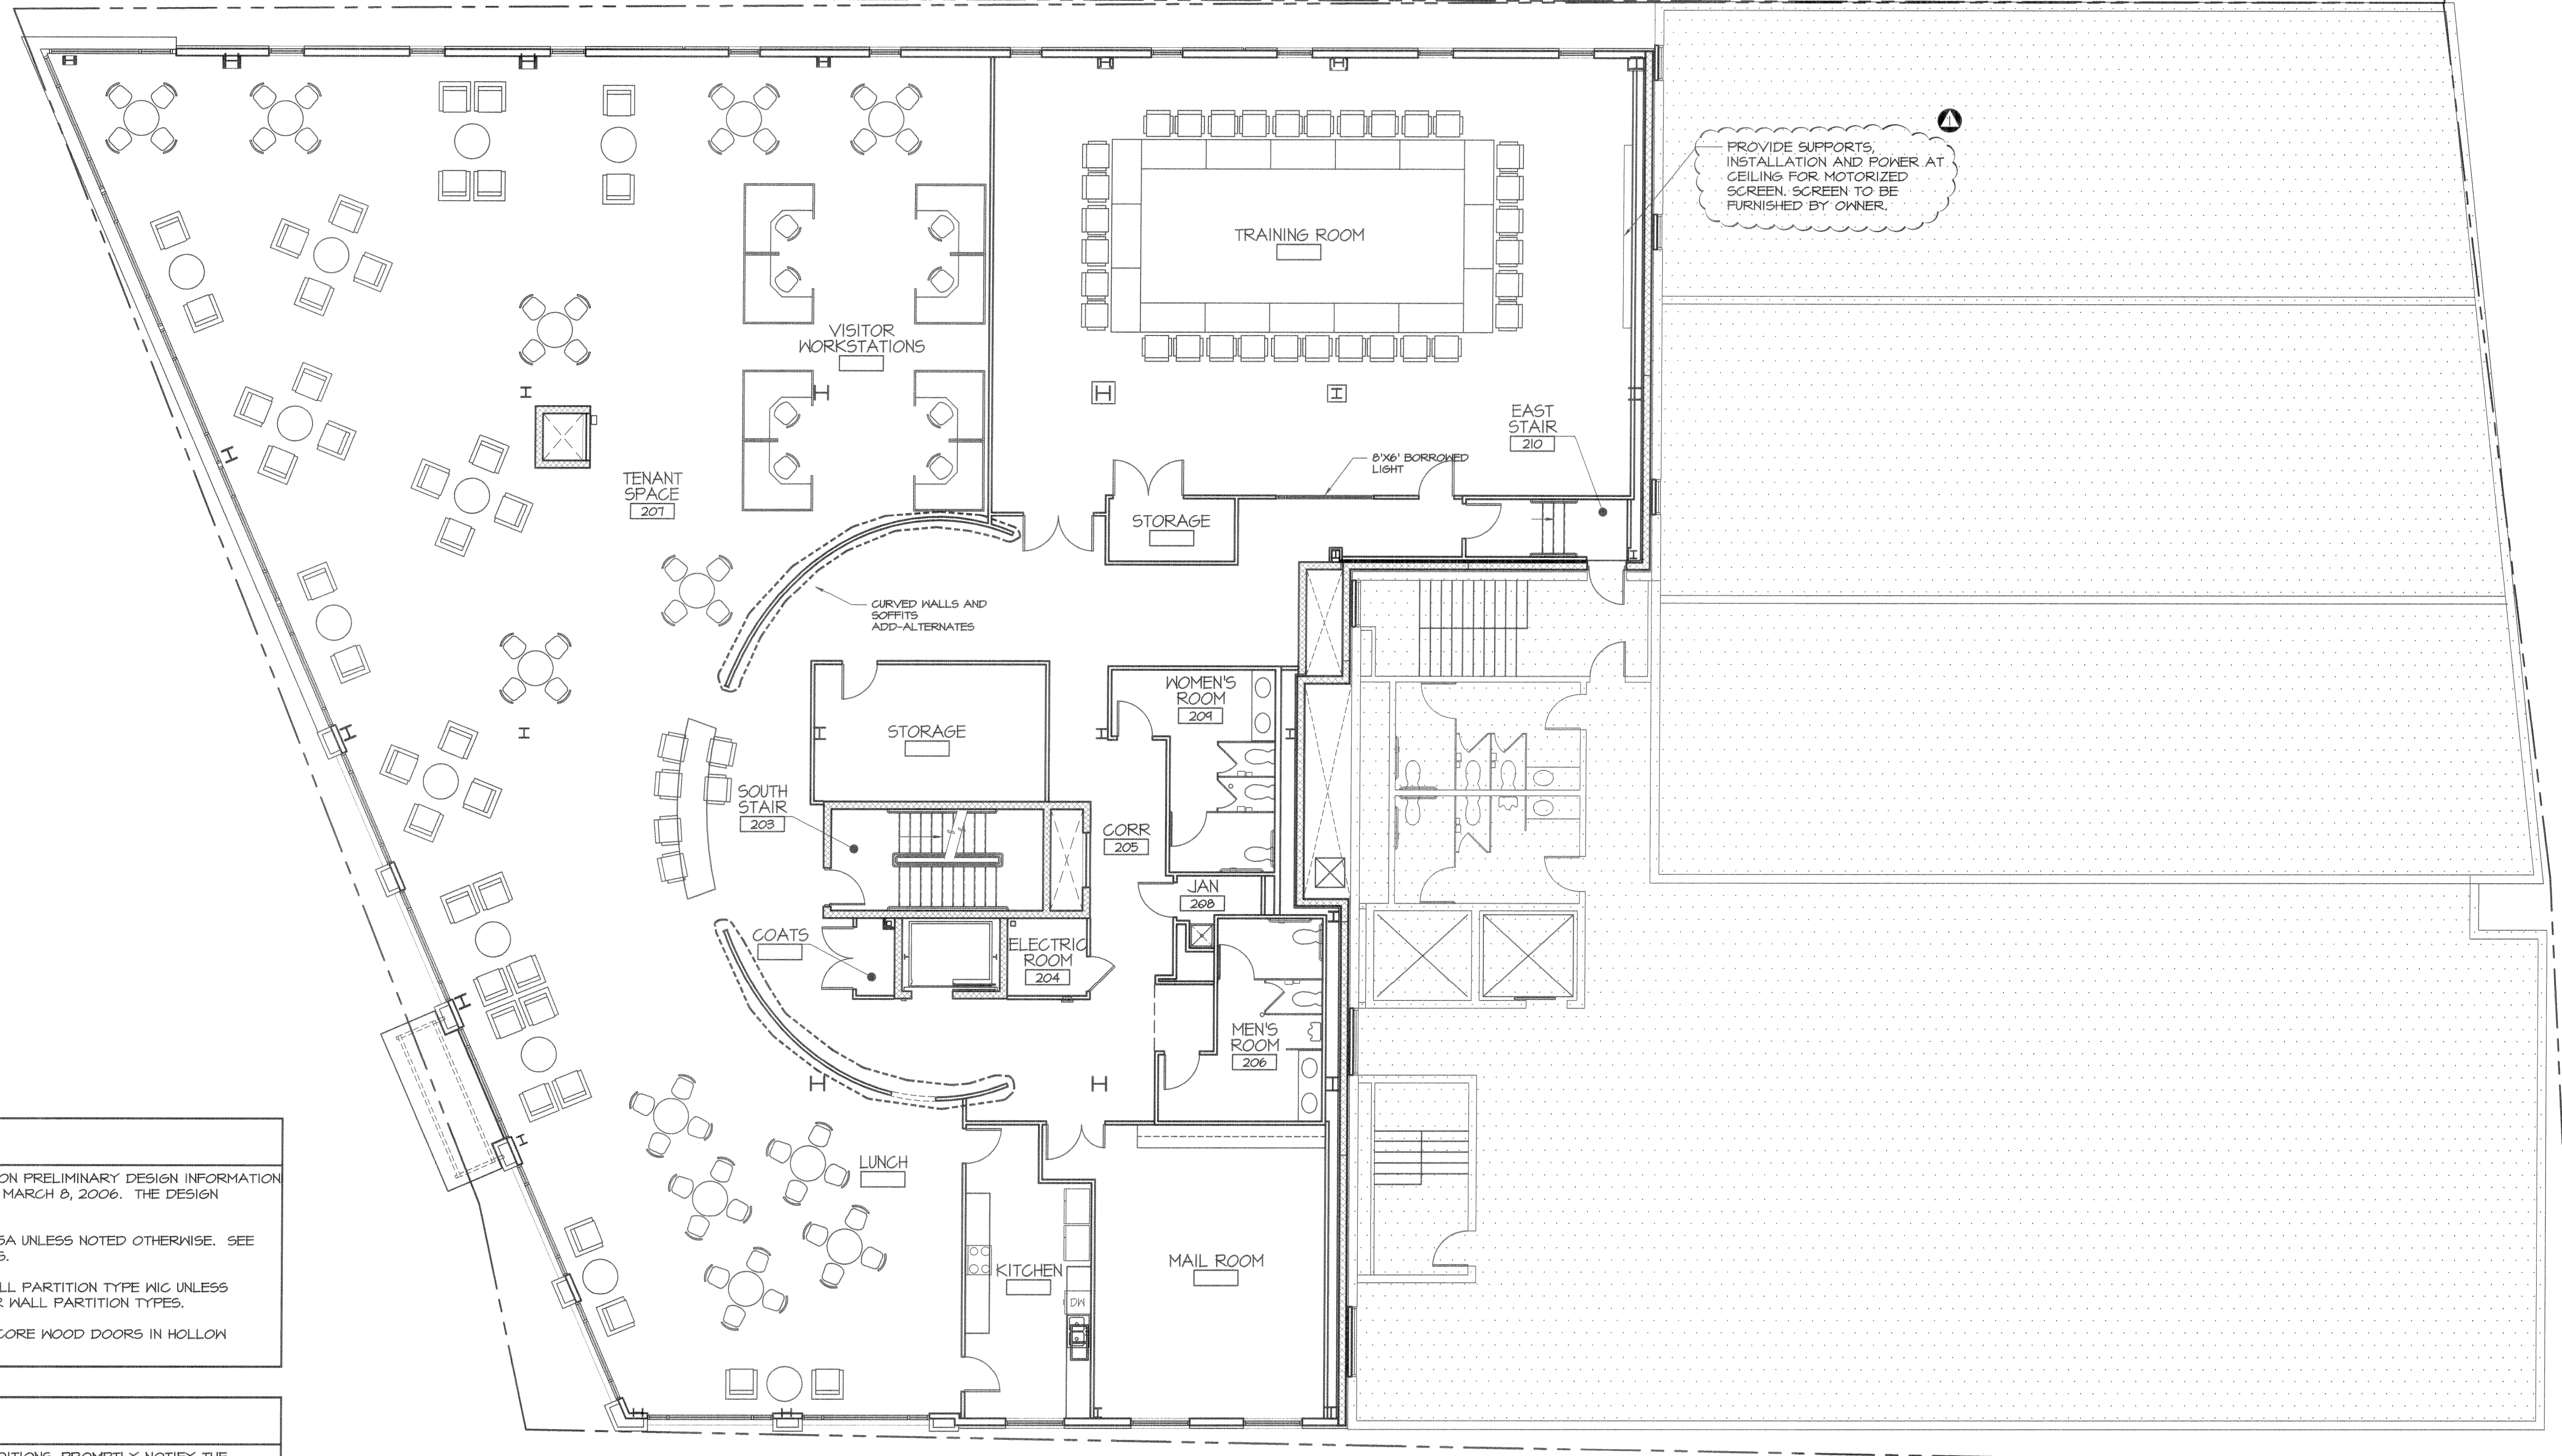

PROVIDE SUPPORTS, INSTALLATION AND POWER AT CEILING FOR MOTORIZED SCREEN. SCREEN TO BE FURNISHED BY OWNER.

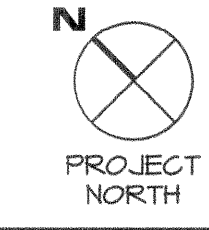

**SECOND FLOOR TENANT FIT-UP PLAN**

SCALE: 1/8" = 1'-0"