



**TENANT NOTES**

- TENANT LAYOUT INFORMATION IS BASED ON PRELIMINARY DESIGN INFORMATION PROVIDED BY McMAHON ARCHITECTS ON MARCH 8, 2006. THE DESIGN HAS NOT BEEN FINALIZED.
- TENANT WALL PARTITIONS TO BE TYPE W5A UNLESS NOTED OTHERWISE. SEE SHEET A4.60 FOR WALL PARTITION TYPES.
- TENANT STORAGE ROOMS ARE TO BE WALL PARTITION TYPE W1C UNLESS NOTED OTHERWISE. SEE SHEET A4.60 FOR WALL PARTITION TYPES.
- TENANT DOORS ARE TO BE FLAT SOLID CORE WOOD DOORS IN HOLLOW METAL FRAMES.



**GENERAL NOTES**

- FIELD VERIFY ALL DIMENSIONS AND CONDITIONS. PROMPTLY NOTIFY THE ARCHITECT OF ANY ERRORS, OMISSIONS, INCONSISTENCIES OR OTHER PROBLEMS IMMEDIATELY UPON DISCOVERY, AND BEFORE PROCEEDING WITH THE WORK.
- ALL INDICATIONS AND NOTATIONS ON THE DRAWINGS APPLYING TO ONE AREA, COMPONENT OR CONDITIONS, SHALL APPLY TO ALL OTHER SIMILAR AREAS, COMPONENTS UNLESS CLEARLY INDICATED OTHERWISE.
- DIMENSIONS ARE TAKEN FROM COLUMN CENTER LINE AND FROM PARTITION CENTER LINE. CLEAR DIMENSIONS ARE TO THE FINISHED FACE OF NEW CONSTRUCTION AND SHALL TAKE PRECEDENCE OVER ANY OTHER DIMENSION.
- FOR ENLARGED COMMON/CORE AREA PLANS REFER TO SHEETS A2.1 - A2.9.
- REFER TO SHEETS A4.60 - A4.61 FOR WALL PARTITION TYPES AND RATED ASSEMBLIES.
- VCJ INDICATES VERTICAL CONTROL JOINTS. ALL JOINTS AT INSIDE CORNERS SHOULD BE PARALLEL WITH THE LENGTH OF THE BUILDING.

NOTE:  
TYPICAL LIGHTING IS T5/T8 DIRECT/INDIRECT PENDANT LIGHTING FIXTURES. CONFERENCE AND TRAINING ROOMS SHALL HAVE UPGRADED LIGHTING WITH CAN LIGHTS/ WALL WASHERS AND DIMMER SWITCHES.

**FOURTH FLOOR TENANT FIT-UP PLAN**

SCALE: 1/8" = 1'-0"

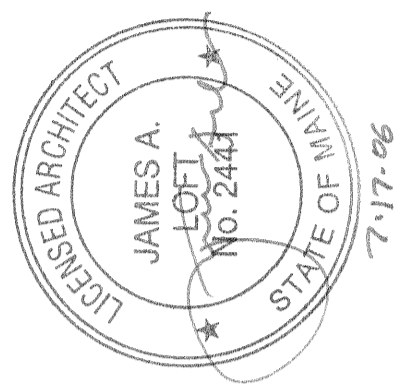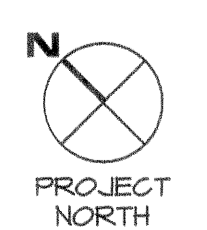

ISSUE:  
05/26/06: ISSUED FOR PRICING  
07/11/06: ISSUED FOR PERMIT

**CUSTOM HOUSE SQUARE**  
300 FORE STREET  
PORTLAND, MAINE  
FOURTH FLOOR TENANT FIT-UP PLAN

PROJECT ARCHITECT:  
MW  
DRAWN BY:  
SO  
PROJECT #:  
300506

**A8.4**