



MOMENT FRAME ELEVATIONS

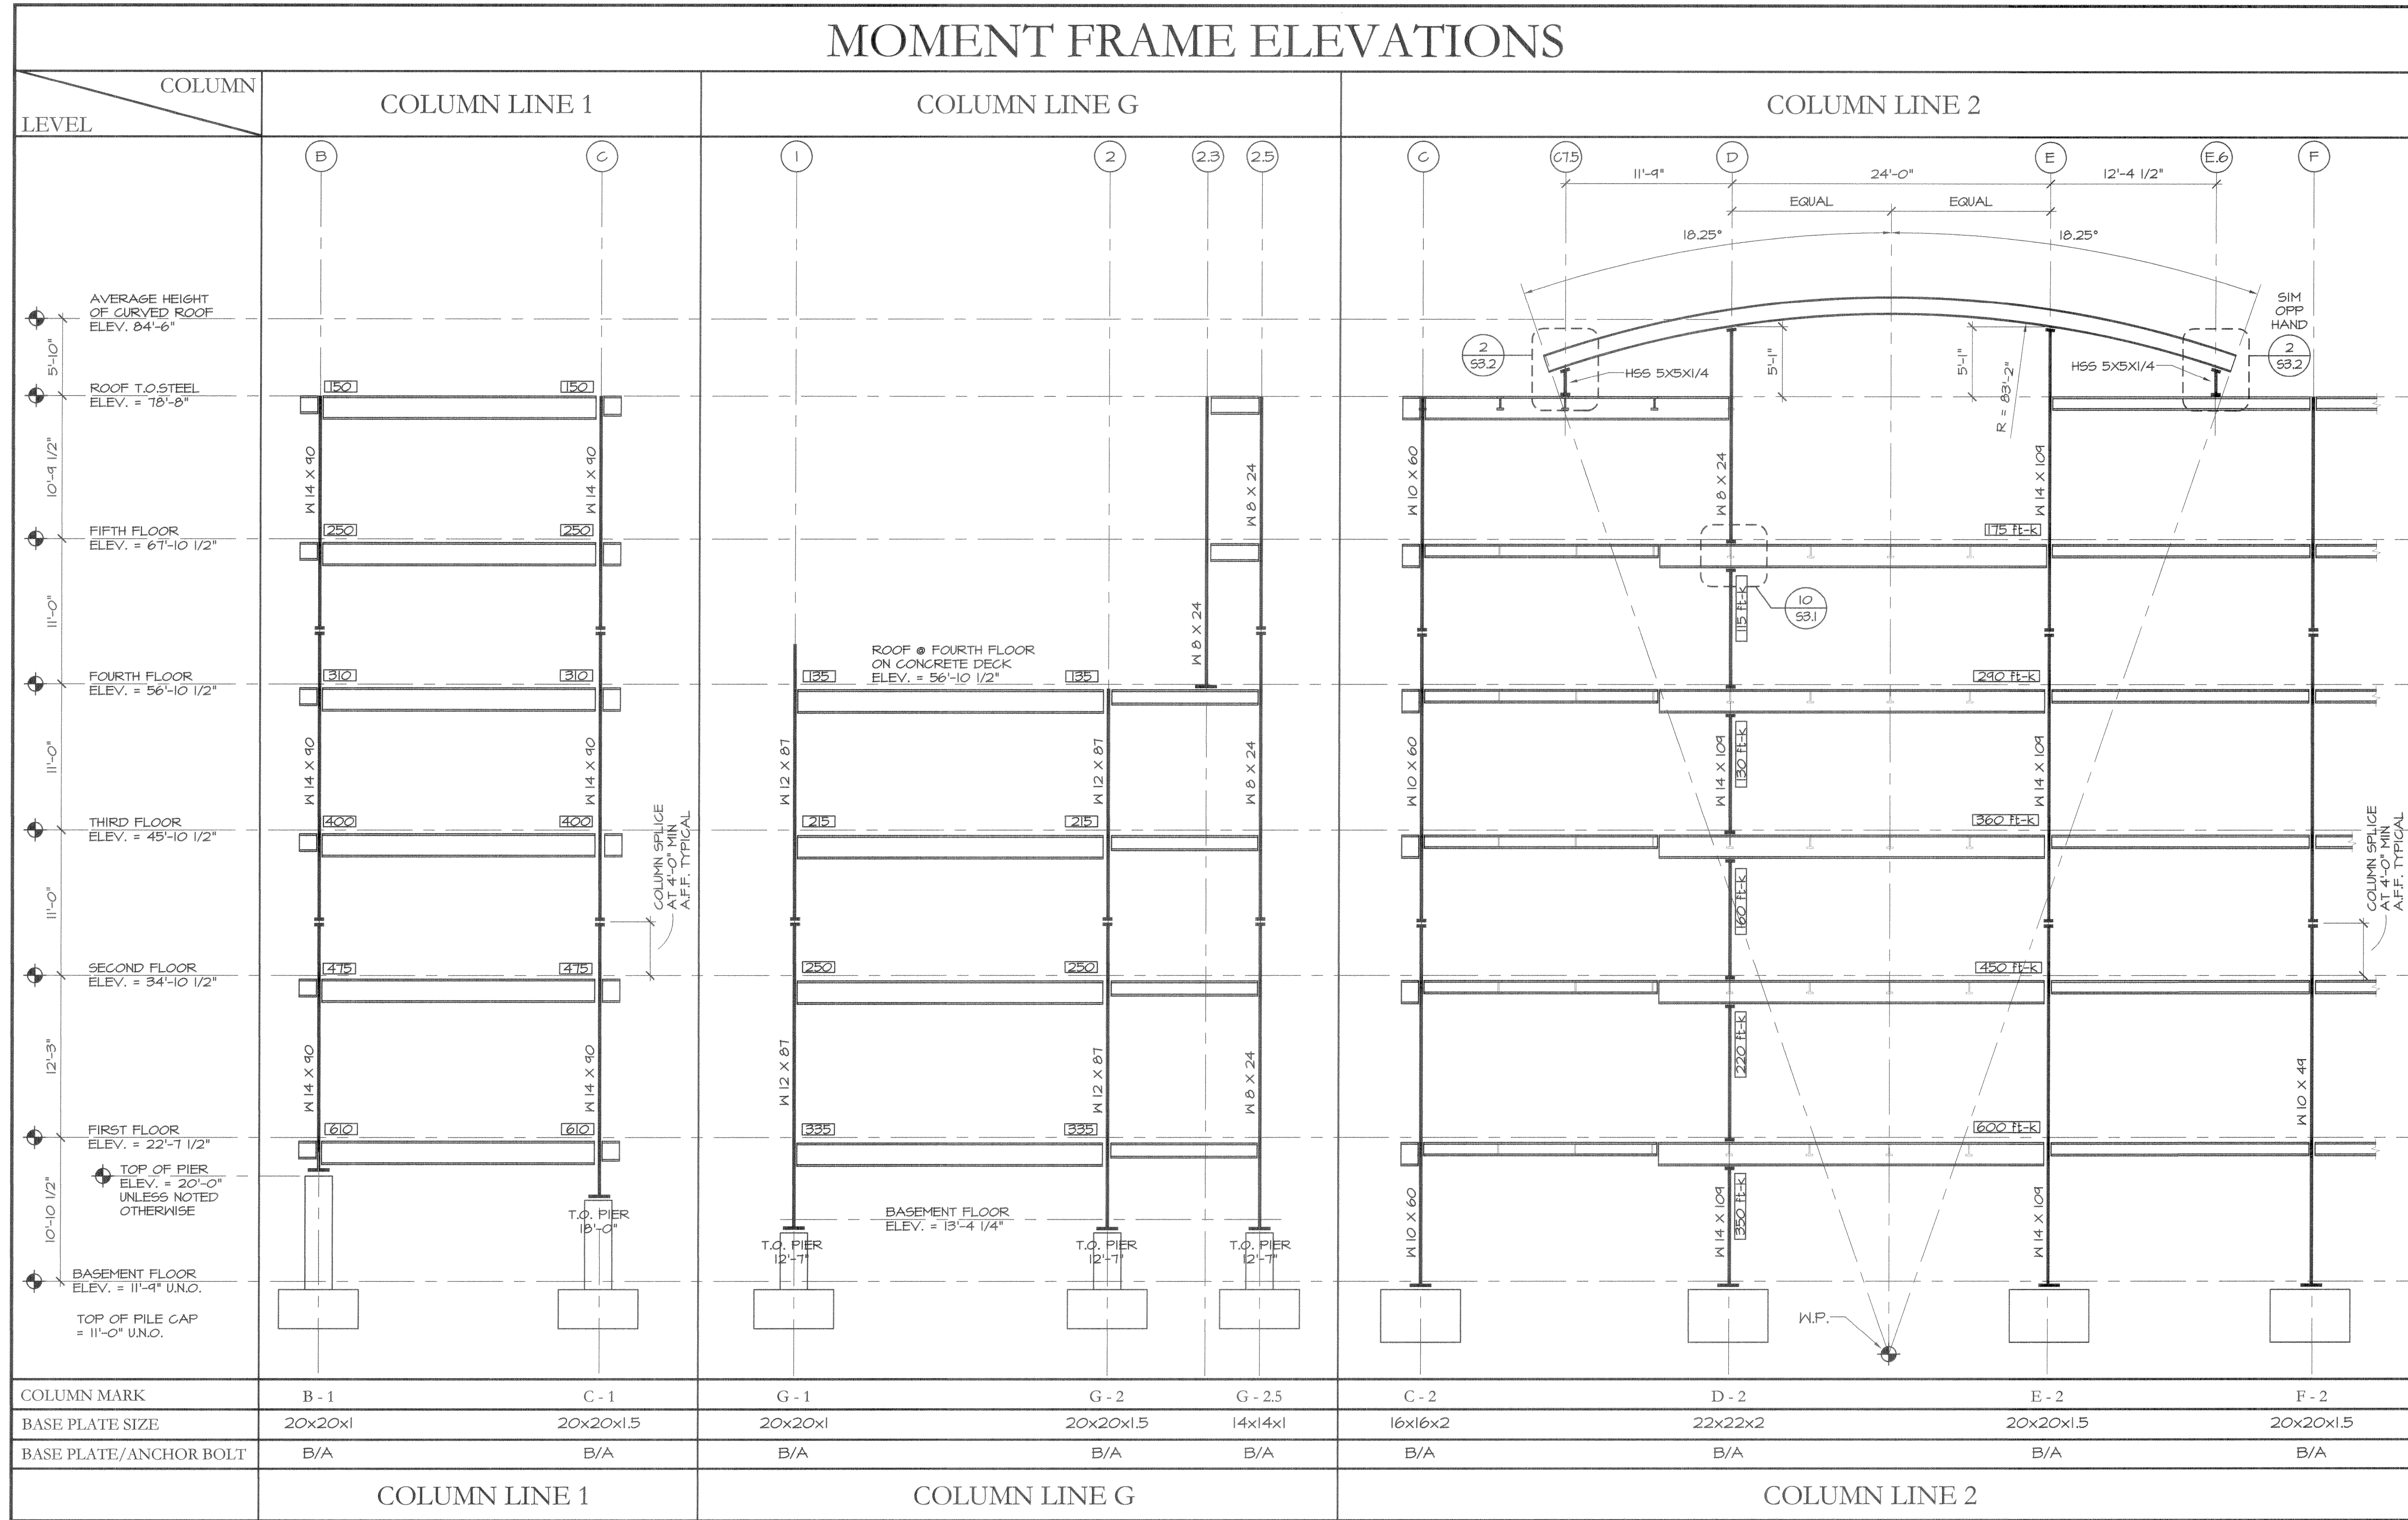

COLUMN MARK	B - 1	C - 1	G - 1	G - 2	G - 2.5	C - 2	D - 2	E - 2	F - 2
BASE PLATE SIZE	20x20x1	20x20x1.5	20x20x1	20x20x1.5	14x14x1	16x16x2	22x22x2	20x20x1.5	20x20x1.5
BASE PLATE/ANCHOR BOLT	B/A	B/A	B/A	B/A	B/A	B/A	B/A	B/A	B/A
	COLUMN LINE 1		COLUMN LINE G			COLUMN LINE 2			

PRO CON
INCORPORATED
Design and Construction Management
ARCHITECTURE
A Sebhan Company
P.O. Box 4430, Manchester, NH 03108
603.625.8811 Fax 603.625.7250

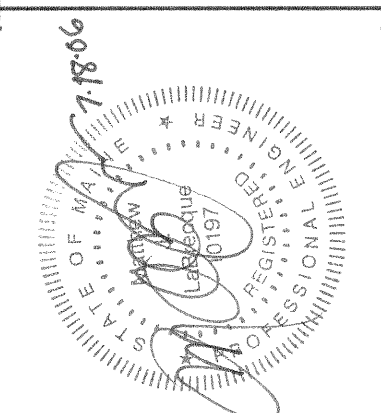

ISSUE: 05/26/2006 - ISSUED FOR PRICING
07/11/2006 - ISSUED FOR PERMIT

CUSTOM HOUSE SQUARE
300 FORE STREET
PORTLAND, MAINE
MOMENT FRAME ELEVATIONS - 1

PROJECT ARCHITECT:
MW
DRAWN BY:
ET, AC, SO
PROJECT #:
300506

S4.2