



FRAME ELEVATIONS

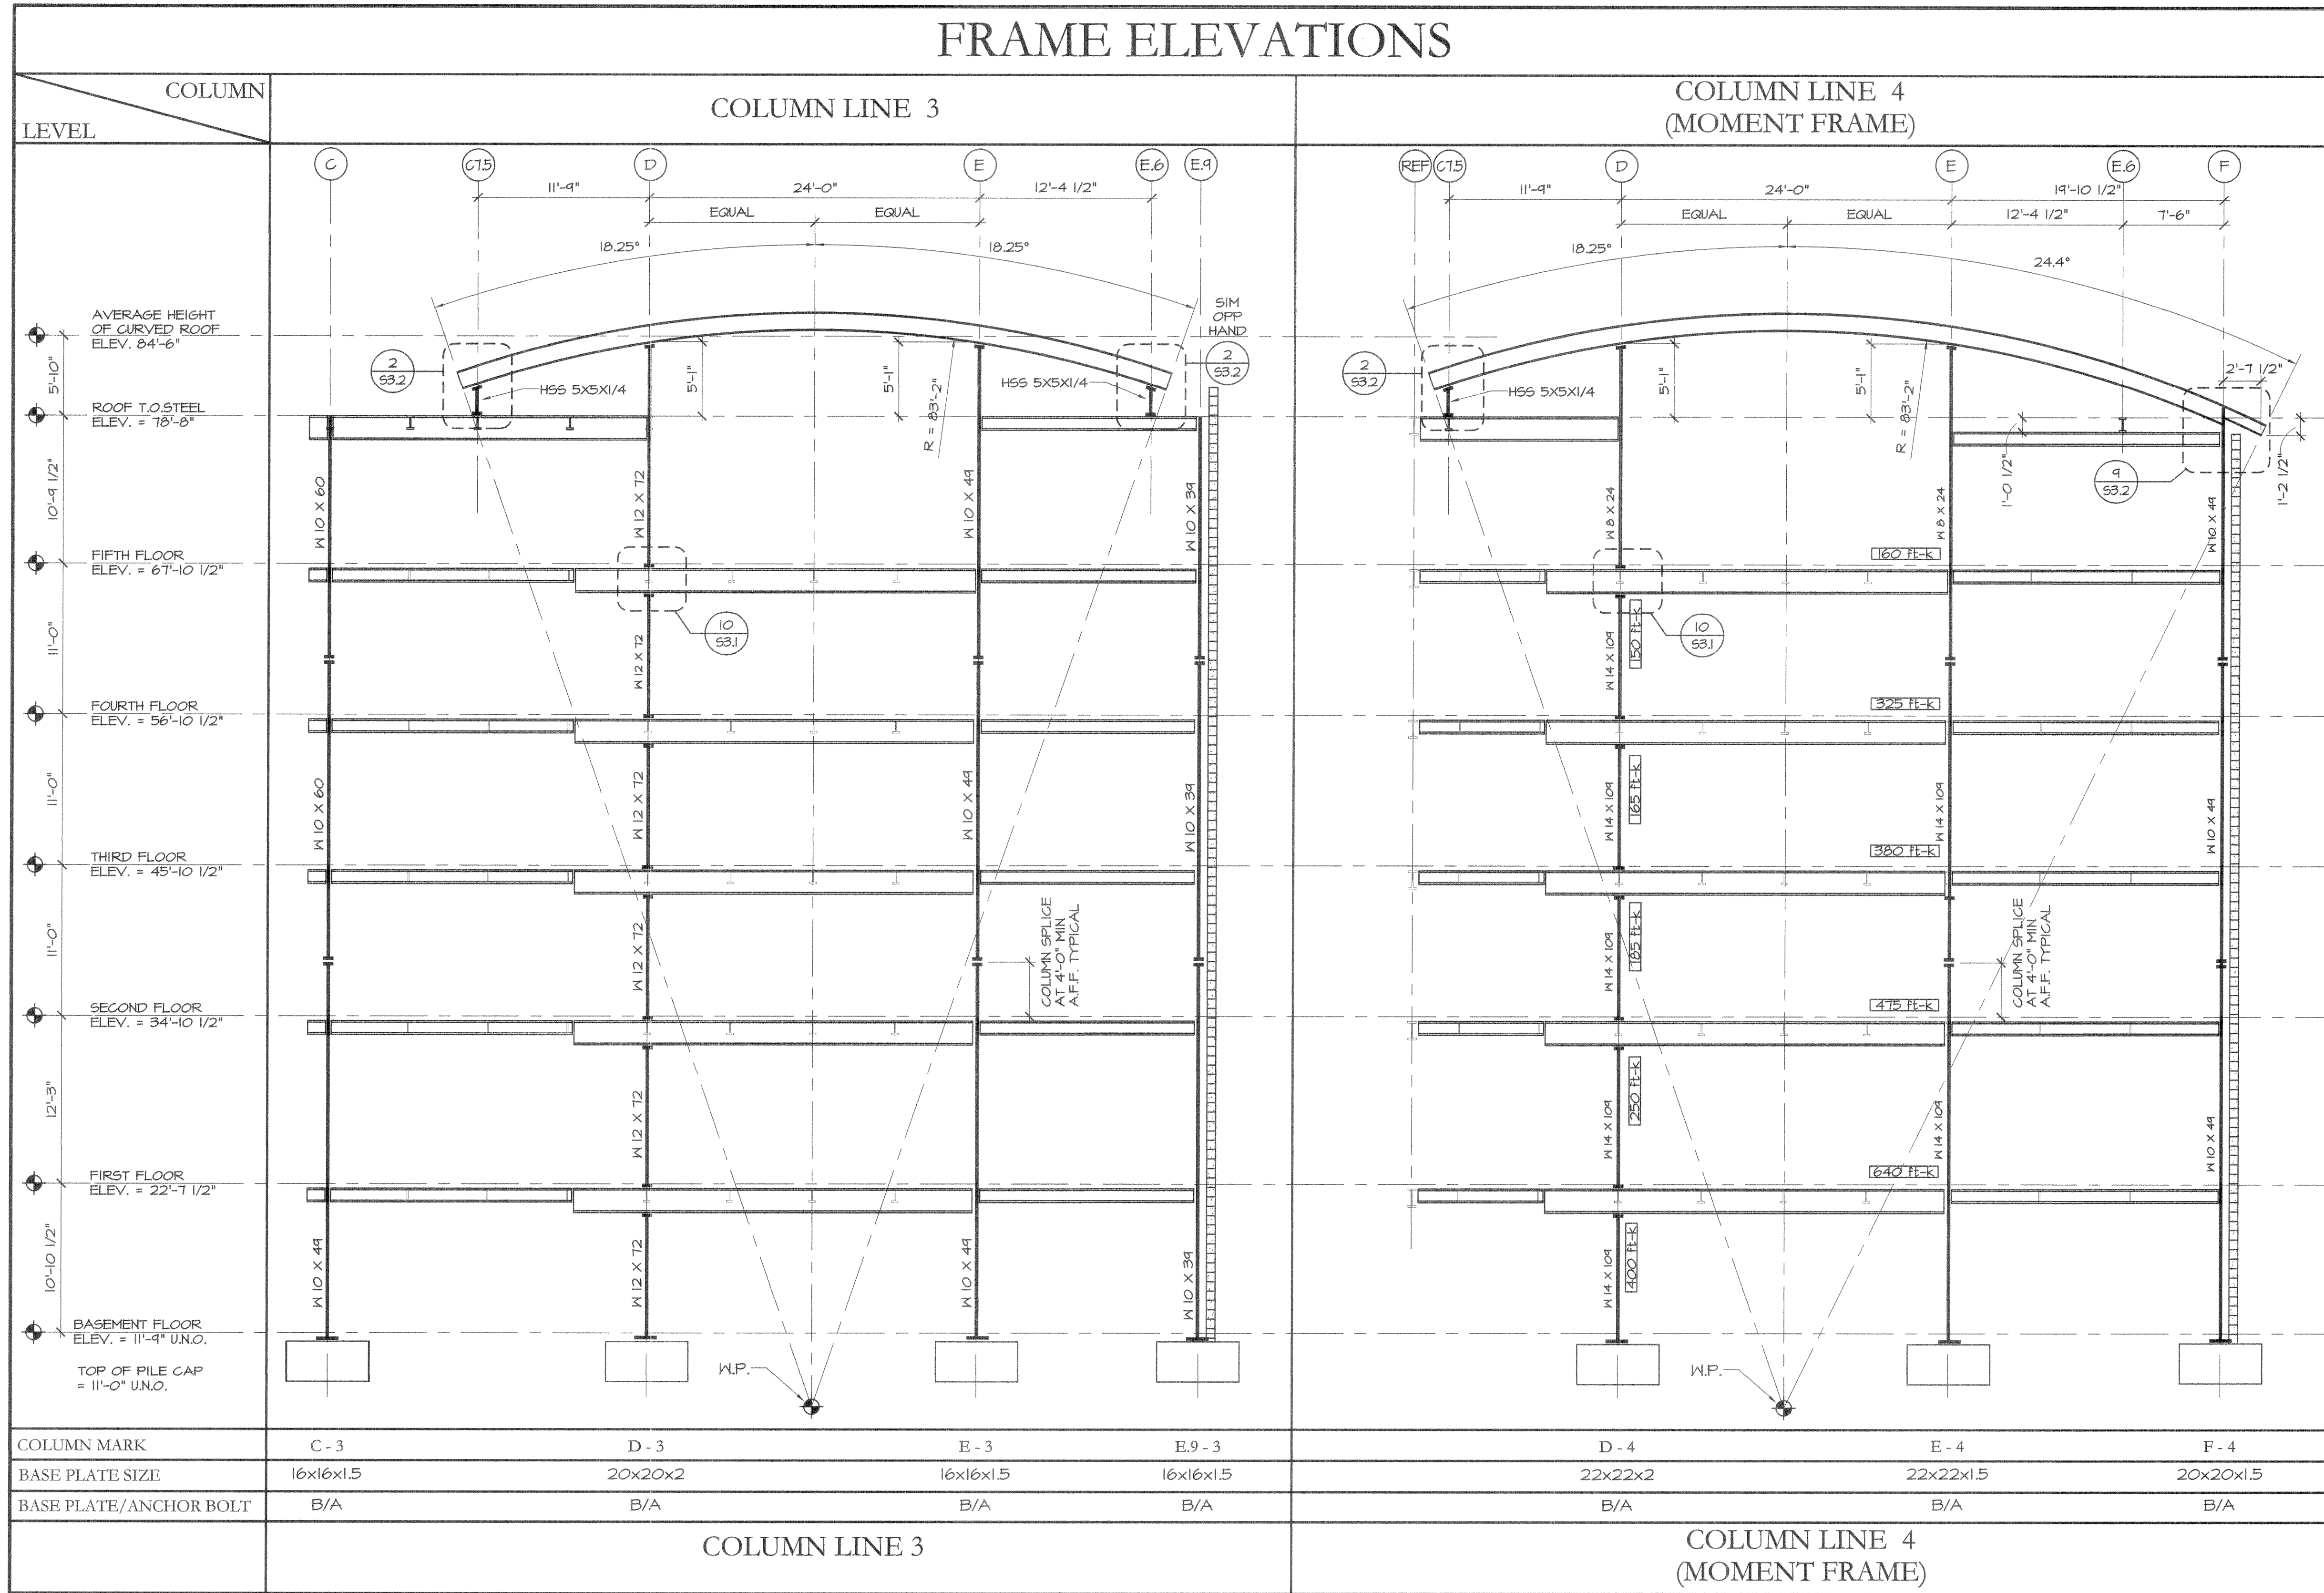

PRO CON
INCORPORATED
 Design and Construction Management
 ARCHITECTURE
 400 State Street
 P.O. Box 4830, Manchester, NH 03108
 603.623.8811 Fax: 603.623.7290

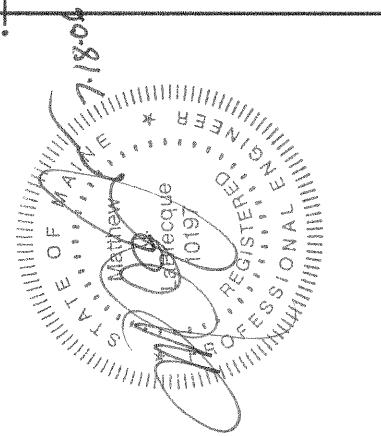

ISSUE
 03/26/2006 - ISSUED FOR PRICING
 07/11/2006 - ISSUED FOR PERMIT

CUSTOM HOUSE SQUARE
 300 FORE STREET
 PORTLAND, MAINE
 MOMENT FRAME ELEVATIONS - 2

PROJECT ARCHITECT:
 MW
 DRAWN BY:
 ET, AC, SO
 PROJECT #:
 300506

S4.3