



MOMENT FRAME ELEVATIONS

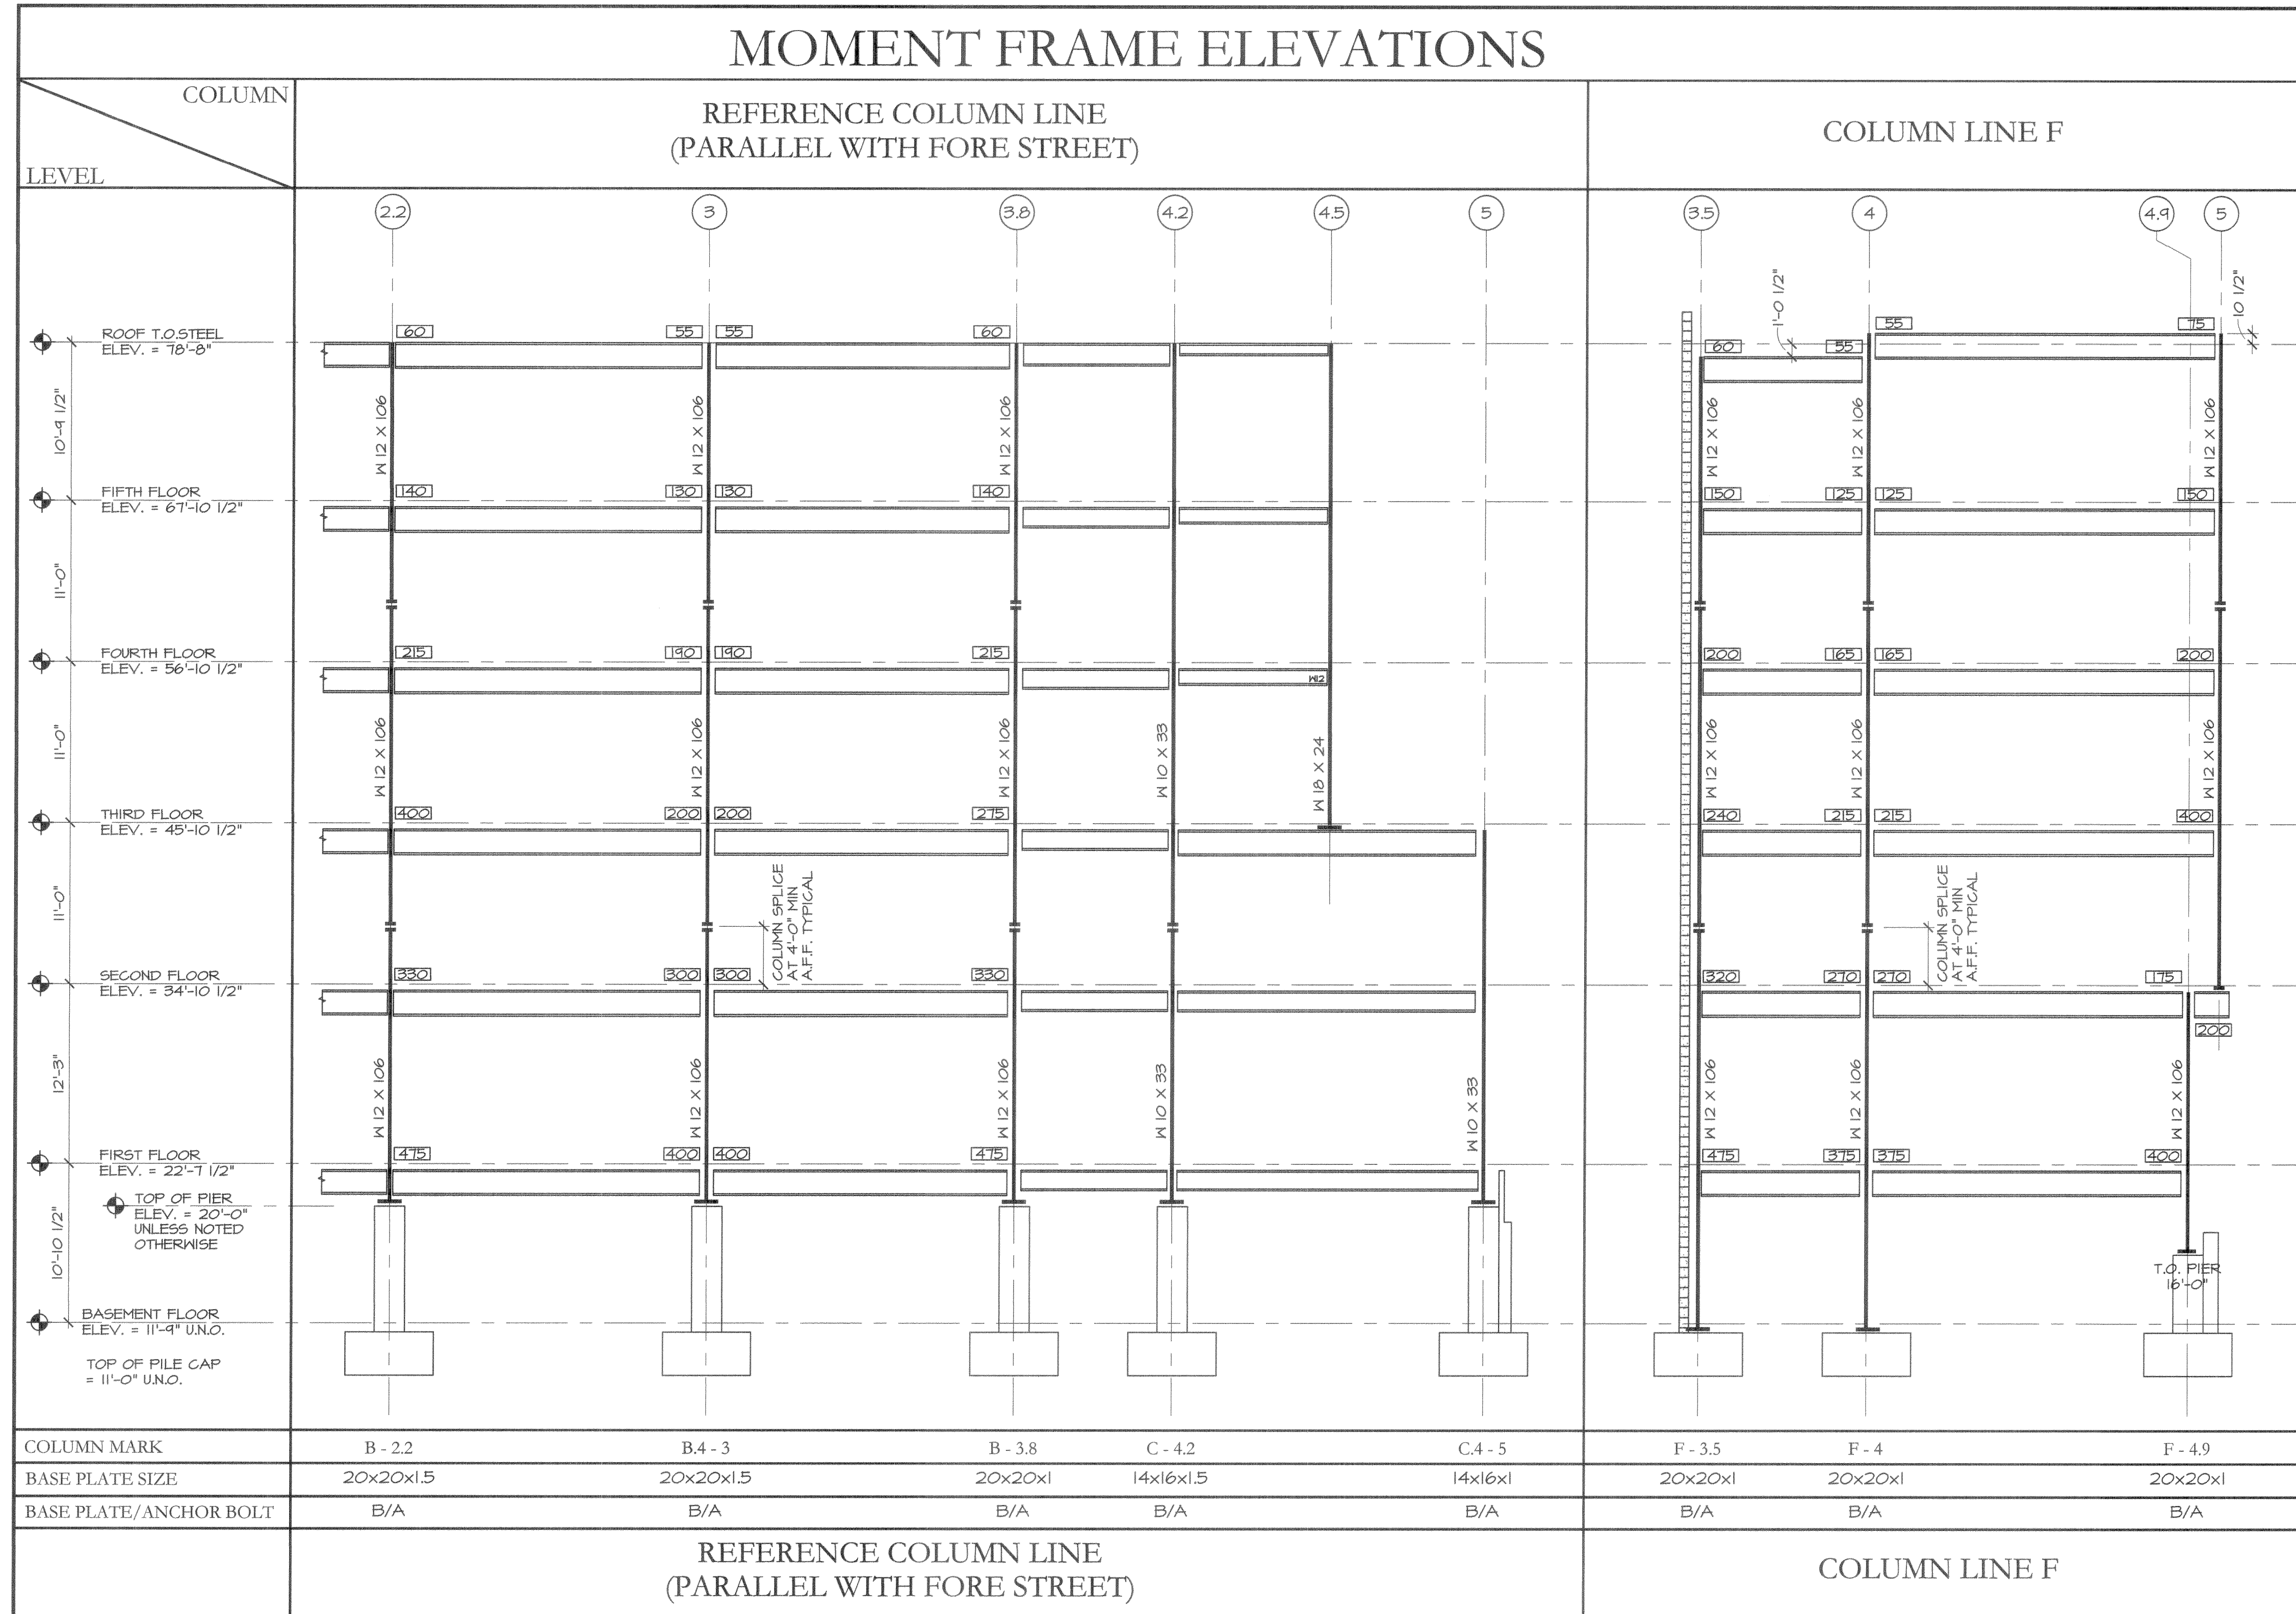

PRO CON INCORPORATED
 Design and Construction Management
 ARCHITECTURE
 200 State Company
 1000 State Company, NH 03108 proconinc.com
 603.623.8811 Fax 603.623.7290

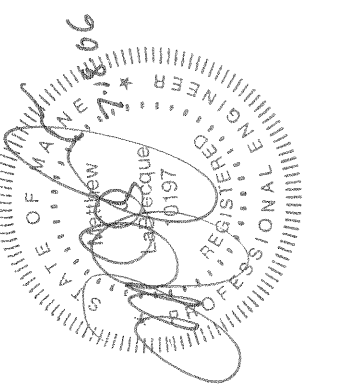

ISSUE
 05/26/2006 - ISSUED FOR PRICING
 07/11/2006 - ISSUED FOR PERMIT

CUSTOM HOUSE SQUARE
 300 FORE STREET
 PORTLAND, MAINE
 MOMENT FRAME ELEVATIONS - 3

PROJECT ARCHITECT:
 MW
 DRAWN BY:
 ET, AC, SO
 PROJECT #:
 300506

S4.4