




**H4 HEAD DETAIL**  
SCALE: 3" = 1'-0"

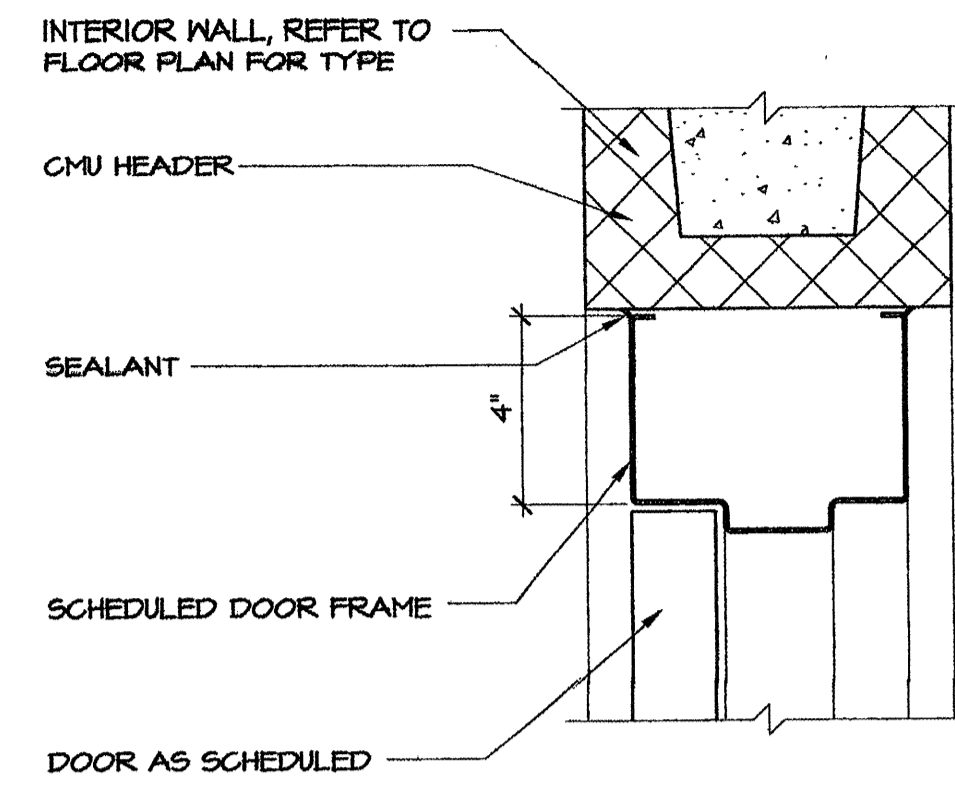


**H3 HEAD DETAIL**  
SCALE: 3" = 1'-0"

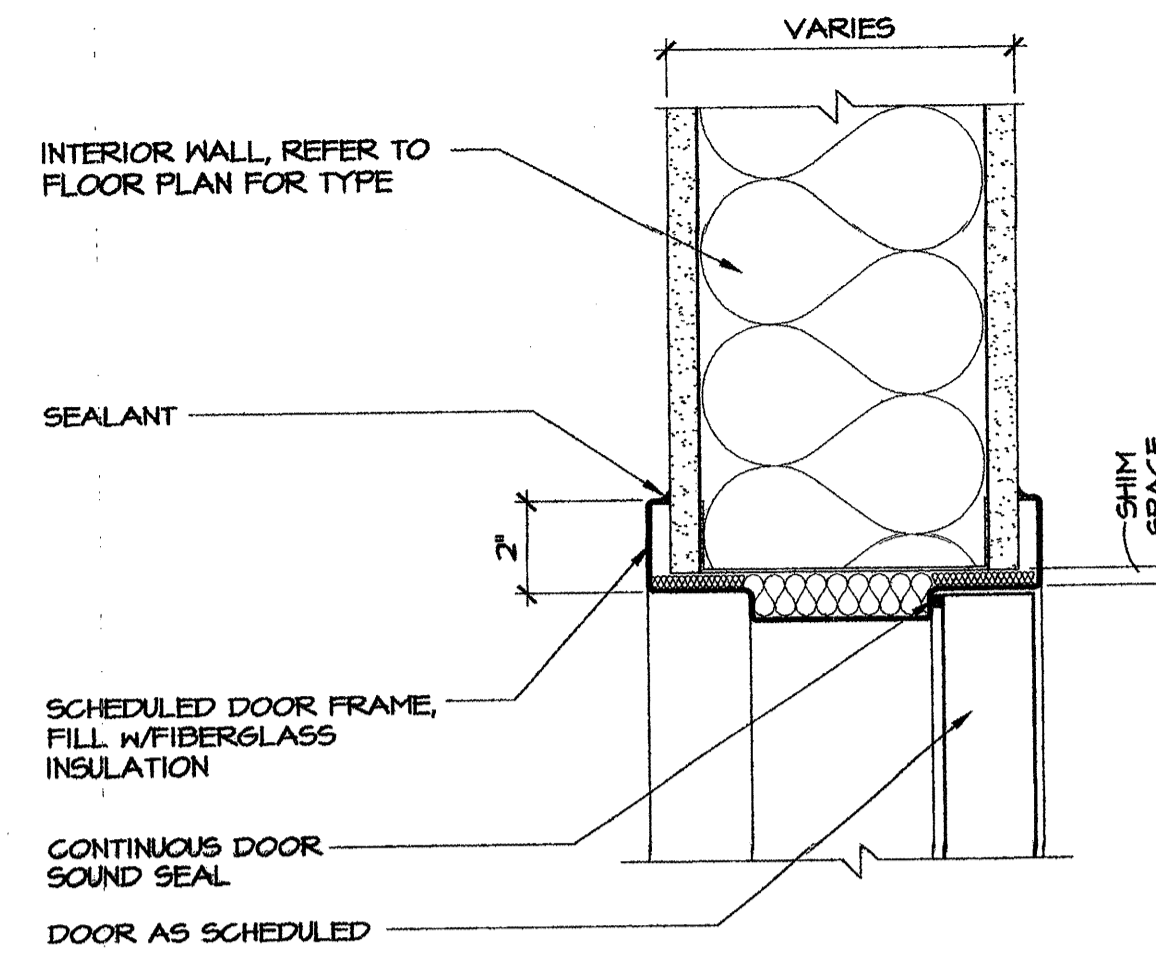


**H2 HEAD DETAIL**  
SCALE: 3" = 1'-0"

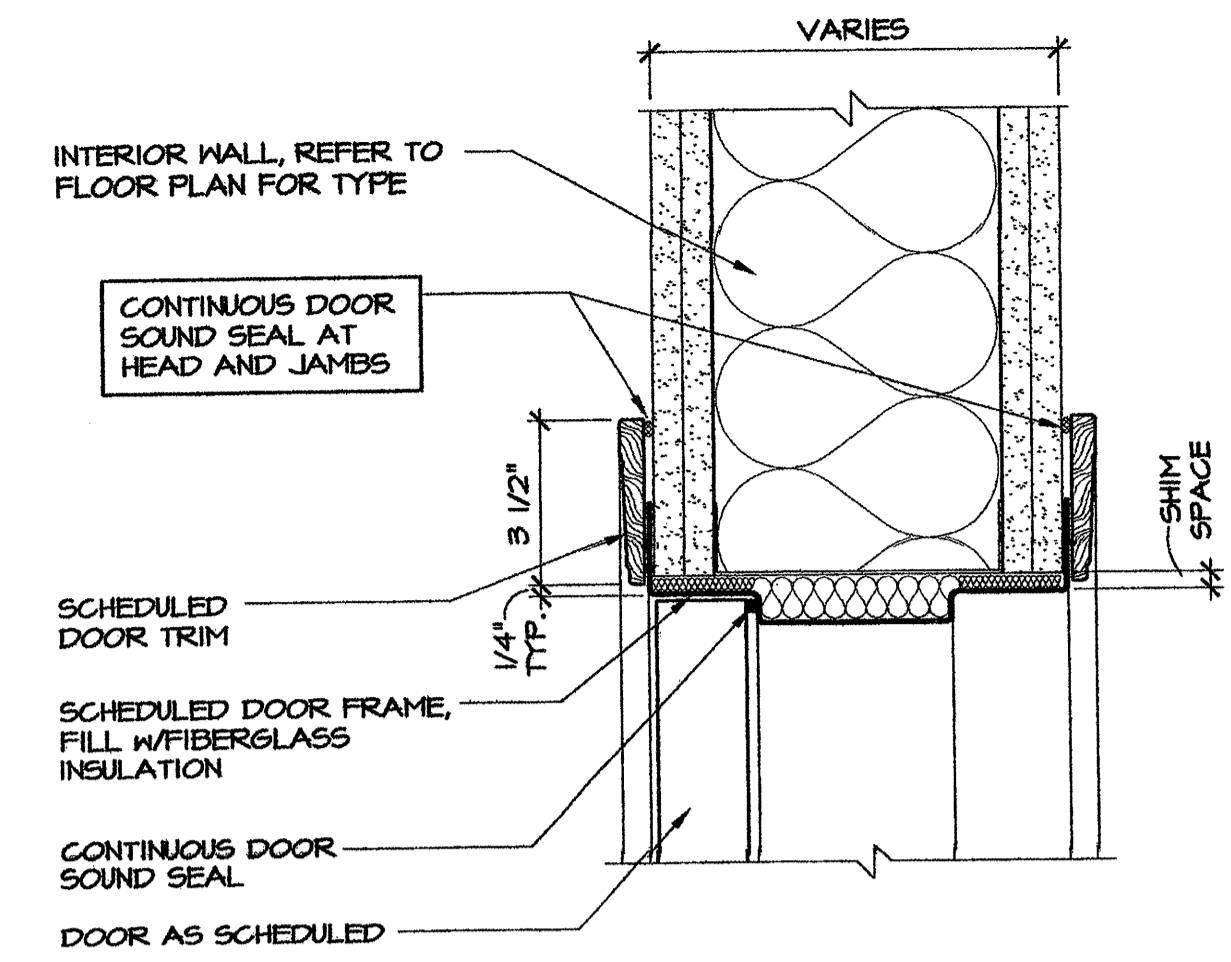


**H1 HEAD DETAIL**  
SCALE: 3" = 1'-0"

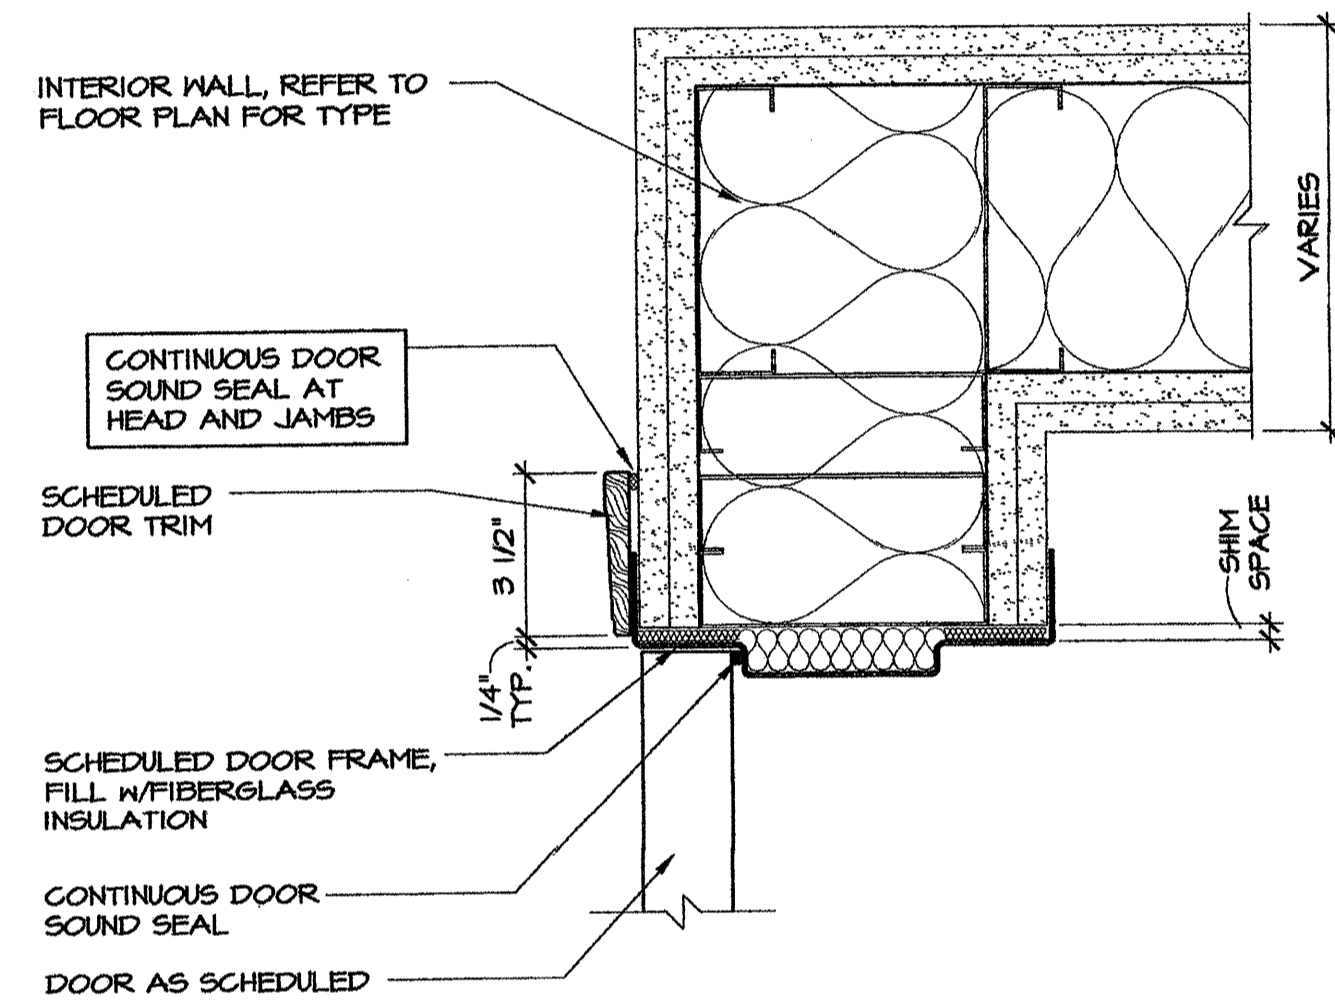


**J4 JAMB DETAIL**  
SCALE: 3" = 1'-0"

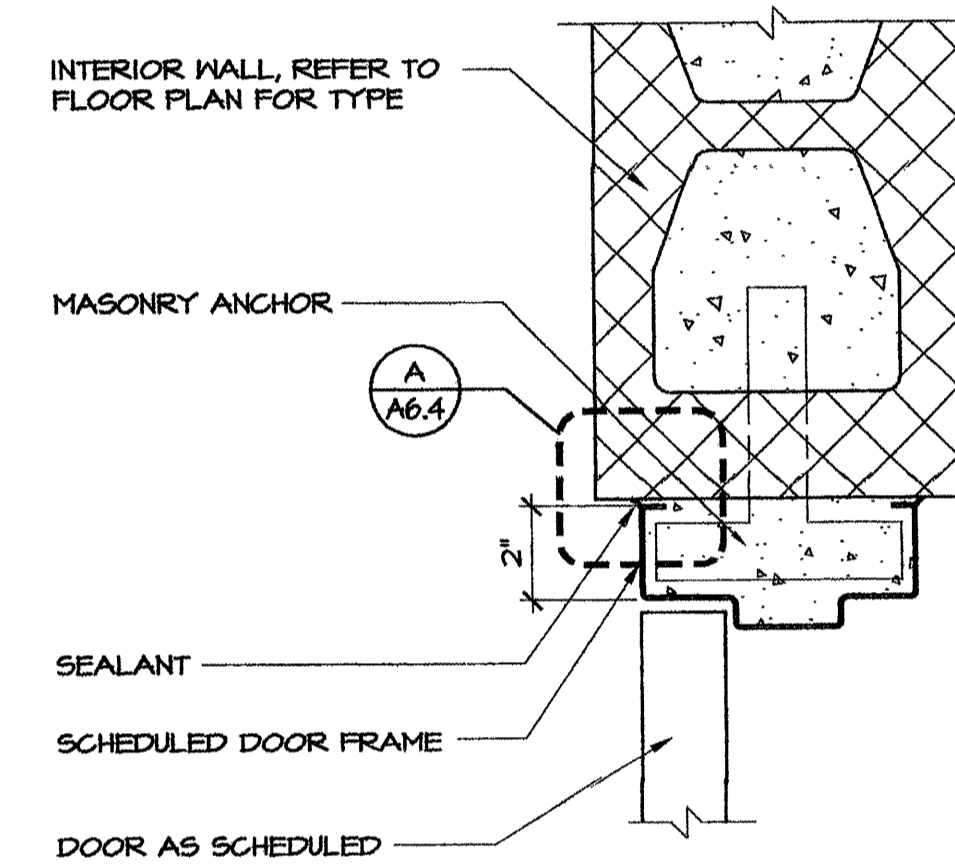


**J3 JAMB DETAIL**  
SCALE: 3" = 1'-0"

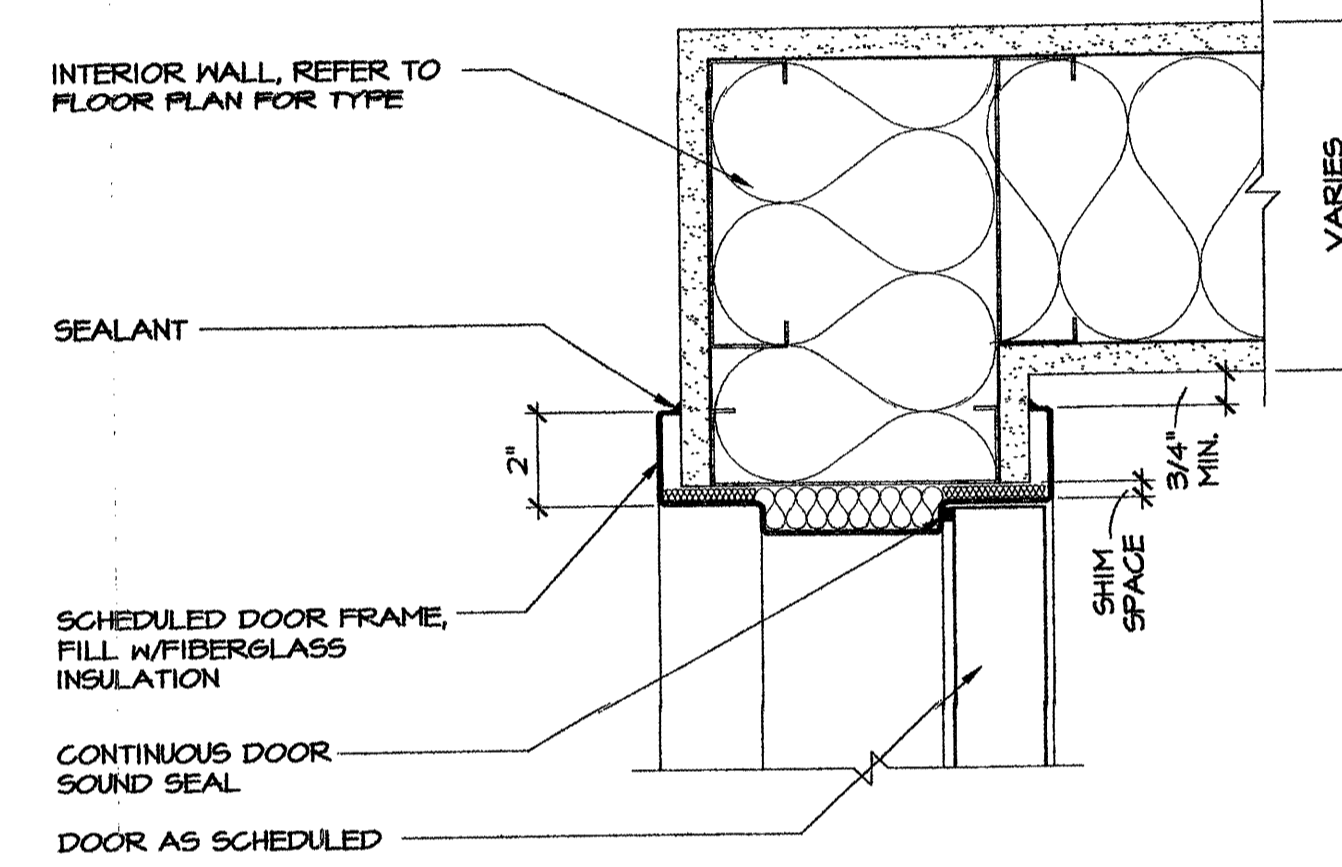


**J2 JAMB DETAIL**  
SCALE: 3" = 1'-0"

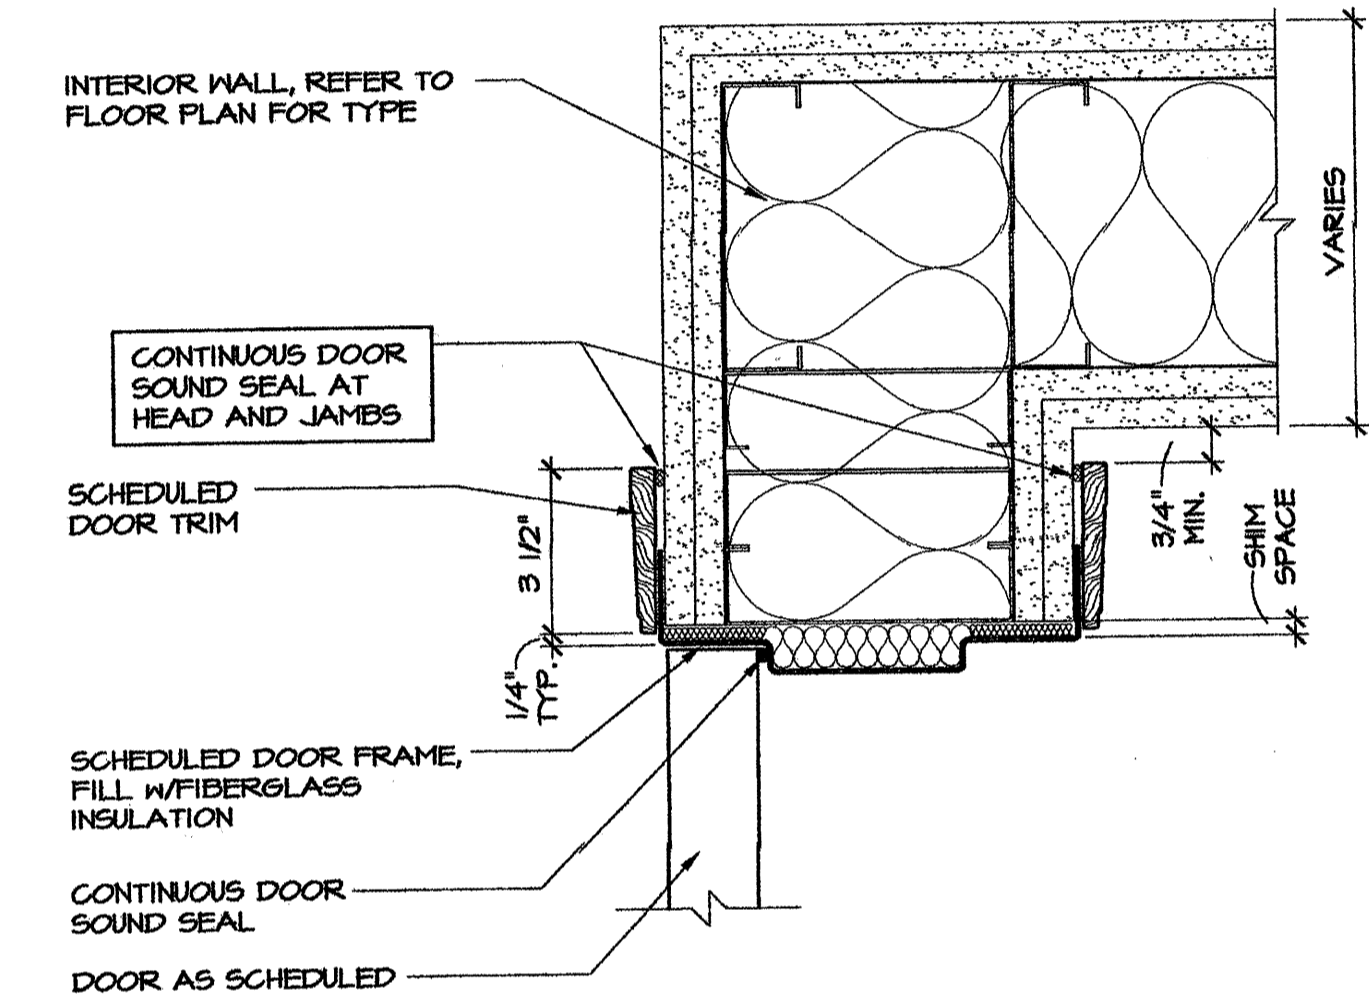


**J1 JAMB DETAIL**  
SCALE: 3" = 1'-0"

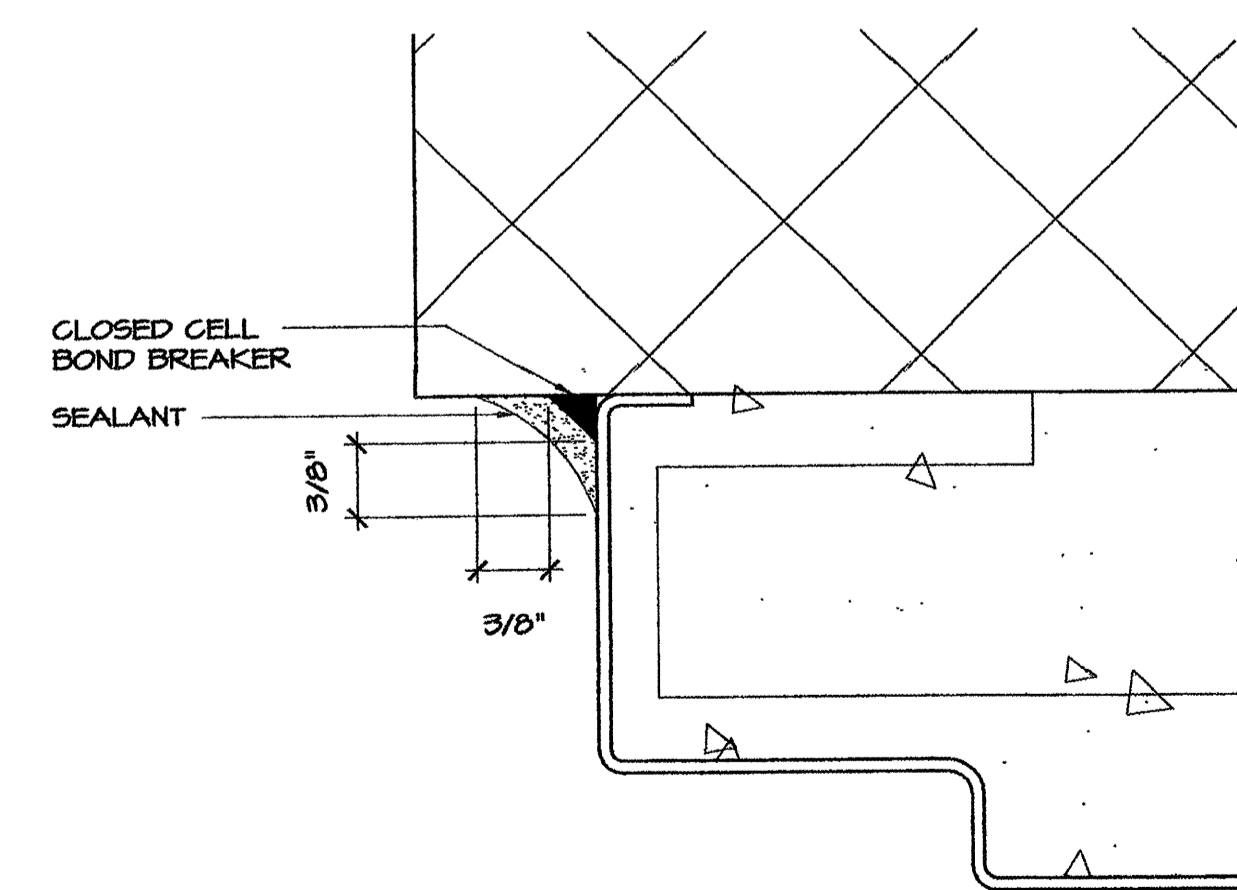

**A SEALANT DETAIL AT MASONRY DOOR FRAME**  
SCALE: FULL SCALE

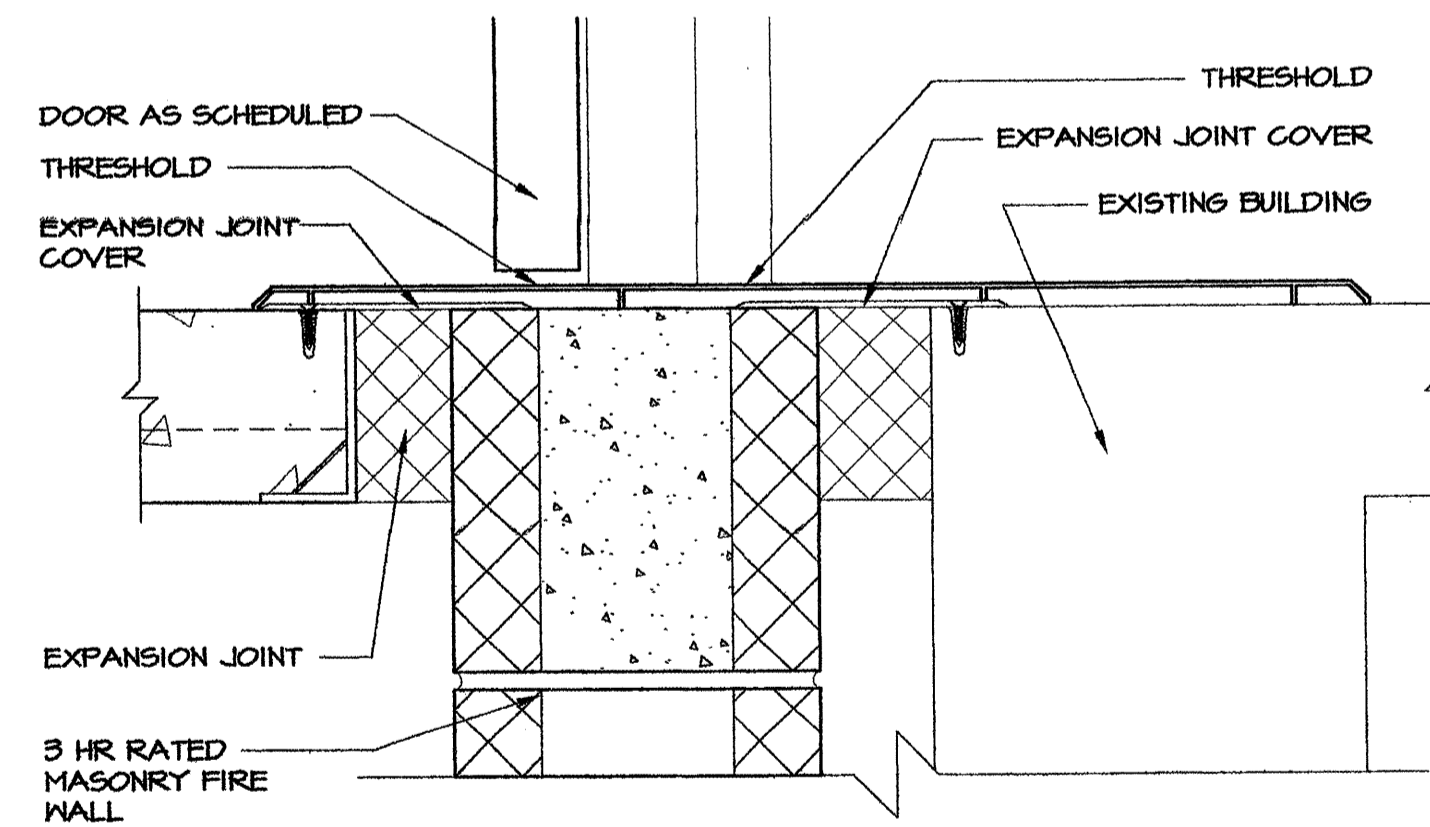

**S2 SILL DETAIL**  
SCALE: 3" = 1'-0"

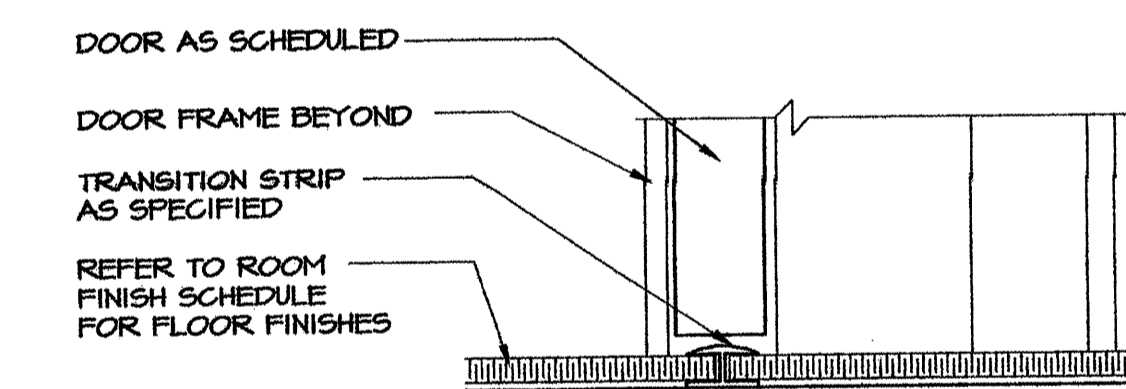

**S1 SILL DETAIL**  
SCALE: 3" = 1'-0"

**NOT FOR CONSTRUCTION**  
05/26/06