


6/25/06 1:46:01 PM BID SET\3581-SP-MOVE-WALL.dwg, EXISTING, 6/17/2006 5:53:33 PM, Jordan

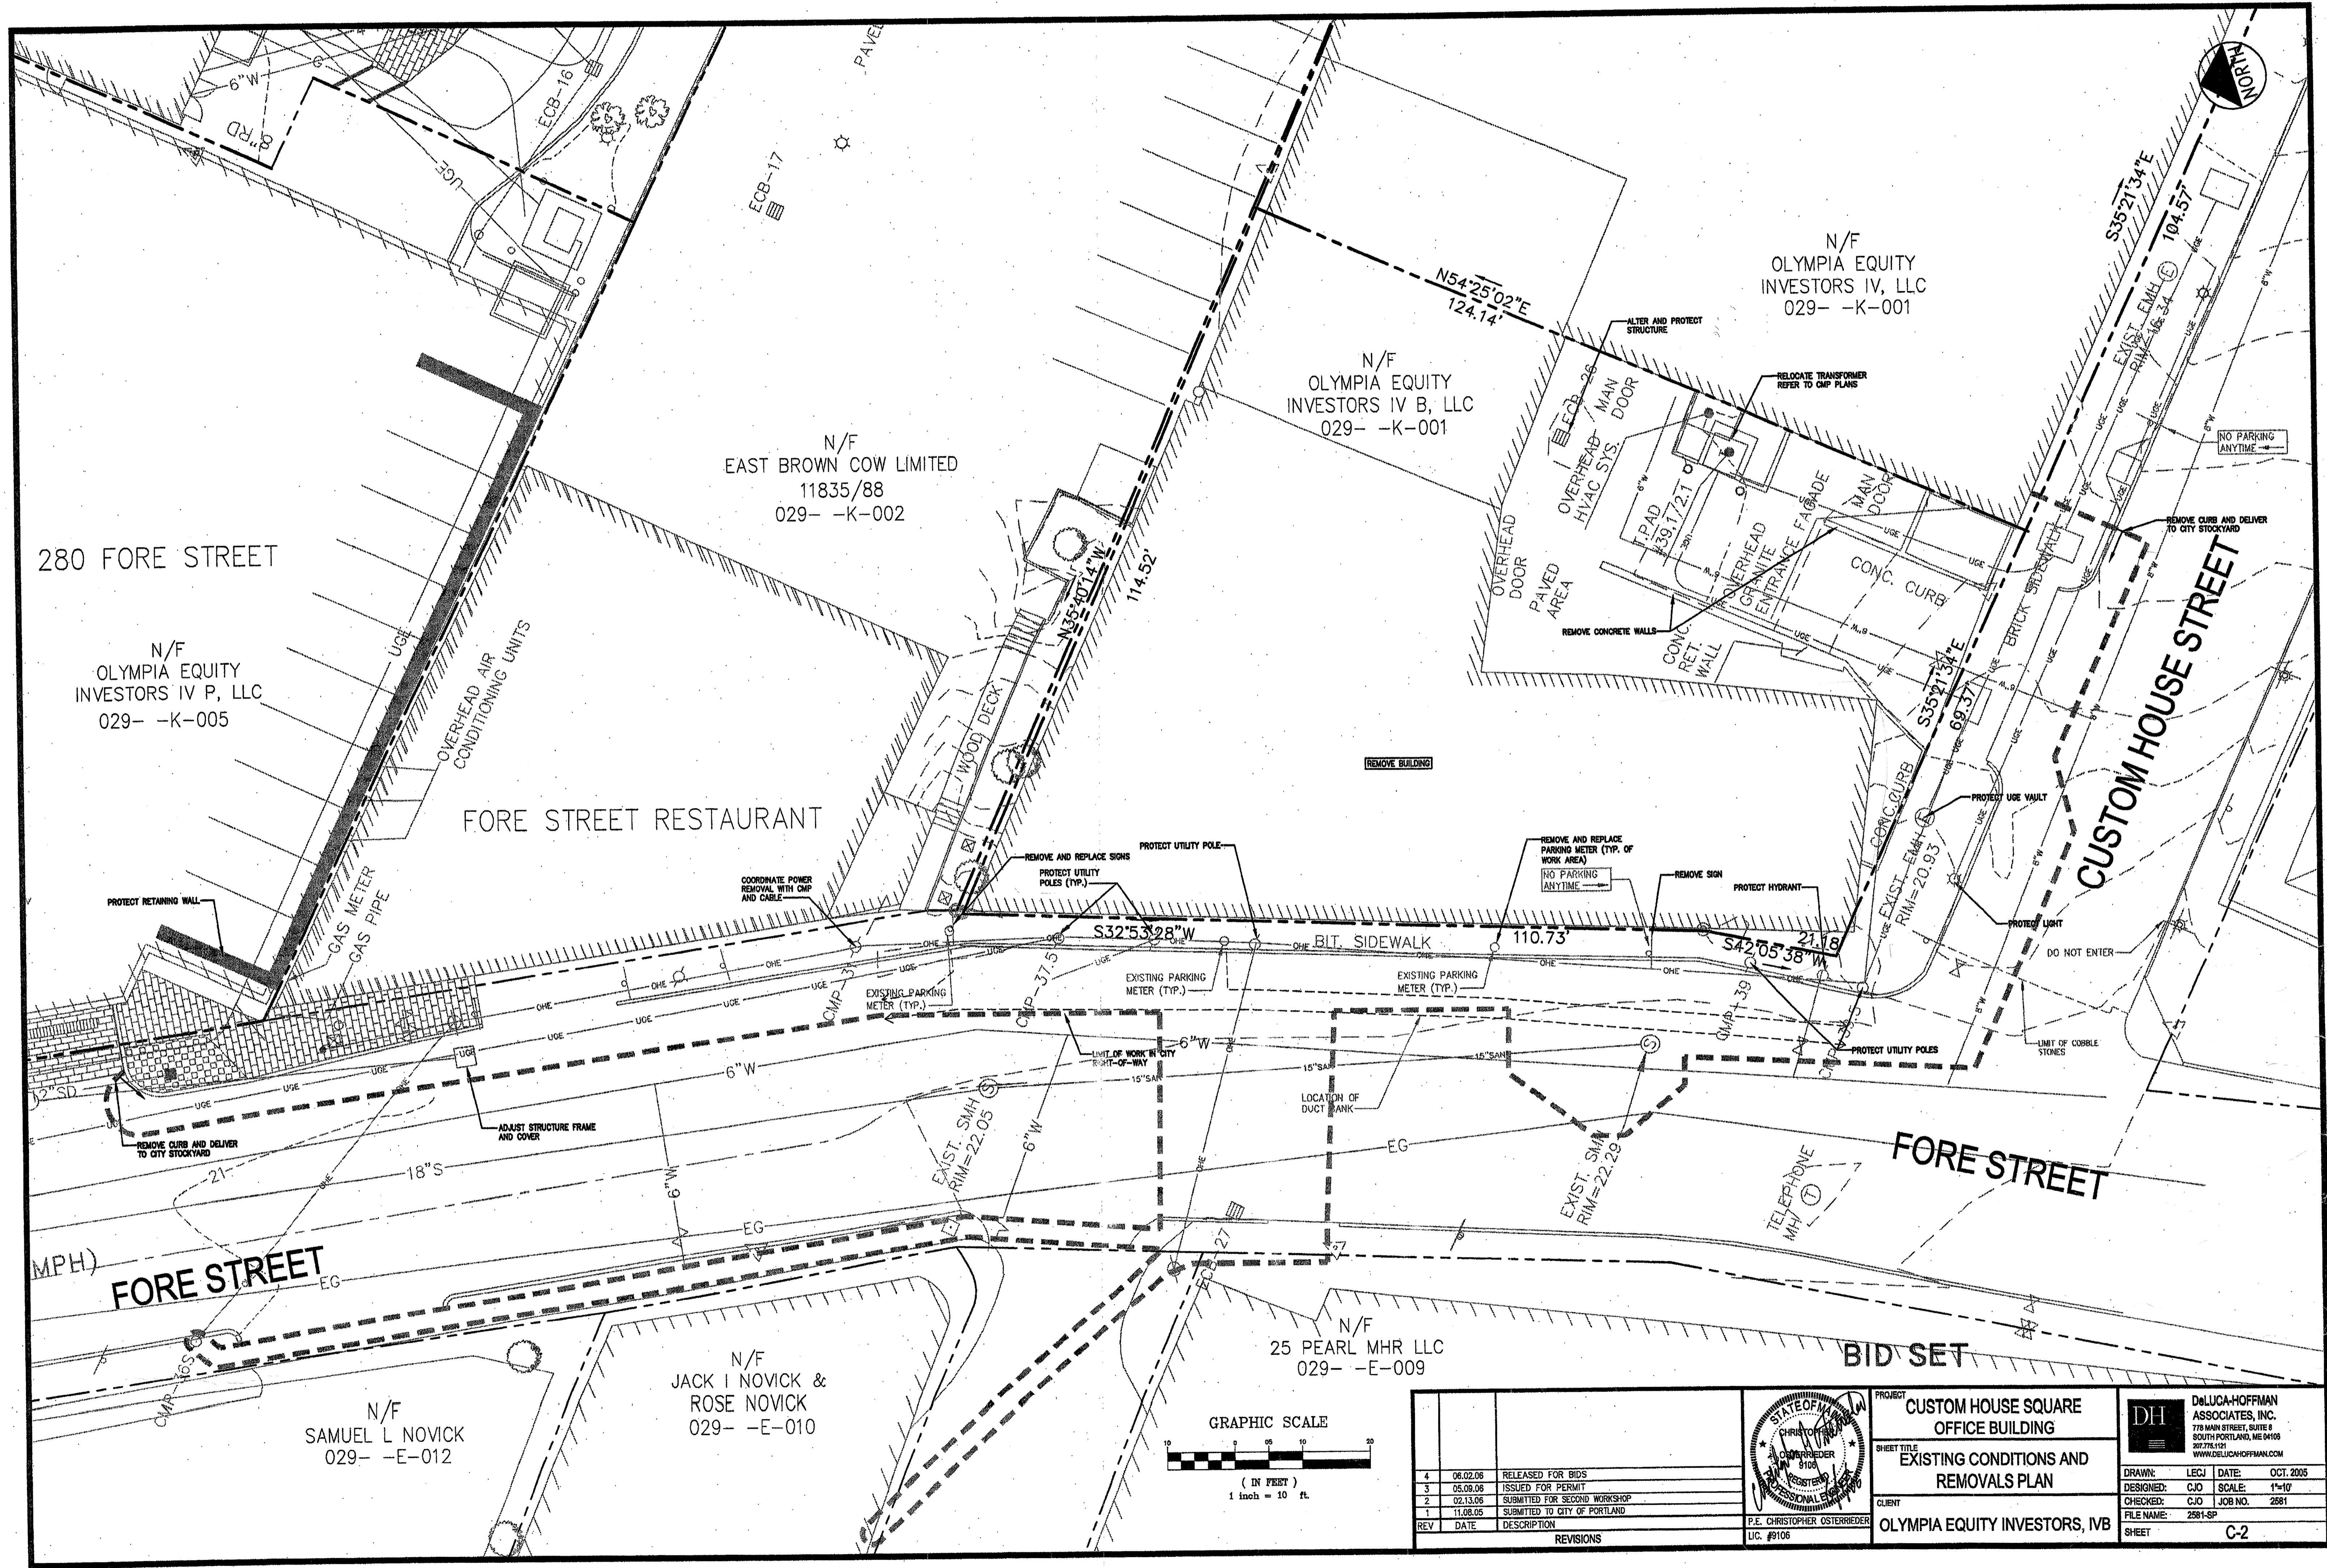

280 FORE STREET

N/F
OLYMPIA EQUITY
INVESTORS IV P, LLC
029--K-005

FORE STREET RESTAURANT

N/F
EAST BROWN COW LIMITED
11835/88
029--K-002

N/F
OLYMPIA EQUITY
INVESTORS IV B, LLC
029--K-001

N/F
OLYMPIA EQUITY
INVESTORS IV, LLC
029--K-001

CUSTOM HOUSE STREET

FORE STREET


FORE STREET

N/F
SAMUEL L NOVICK
029--E-012


N/F
JACK I NOVICK &
ROSE NOVICK
029--E-010

N/F
25 PEARL MHR LLC
029--E-009

BID SET

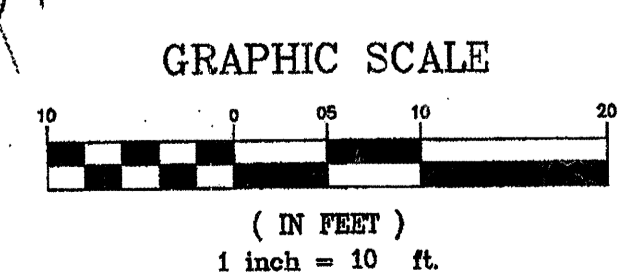

REV	DATE	DESCRIPTION
4	06.02.08	RELEASED FOR BIDS
3	05.09.08	ISSUED FOR PERMIT
2	02.13.08	SUBMITTED FOR SECOND WORKSHOP
1	11.08.05	SUBMITTED TO CITY OF PORTLAND
1		DESCRIPTION

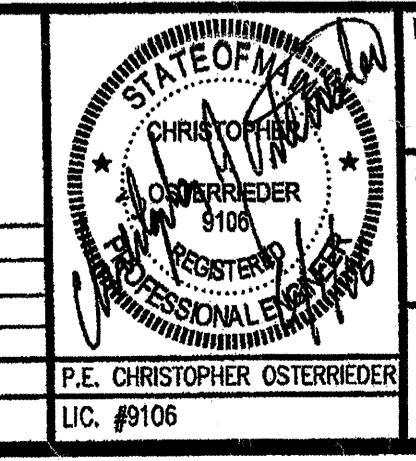

PROJECT: CUSTOM HOUSE SQUARE OFFICE BUILDING

SHEET TITLE: EXISTING CONDITIONS AND REMOVALS PLAN

CLIENT: OLYMPIA EQUITY INVESTORS, IVB

DeLUCA-HOFFMAN ASSOCIATES, INC.
170 MAIN STREET, SUITE 4
SOUTH PORTLAND, ME 04106
207.776.1121
WWW.DELUCAHOFFMAN.COM

DRAWN: LEJ DATE: OCT. 2005
DESIGNED: CJO SCALE: 1"=10'
CHECKED: CJO JOB NO. 2581
FILE NAME: 2581-SP
SHEET: C-2