


FACE LAYOUT SCALE 1/2" = 1'-0"

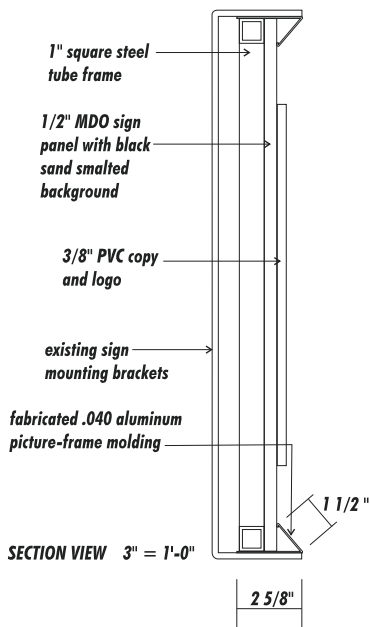

SECTION VIEW 3" = 1'-0"

NOTES:

Single-face, non-illuminated wall sign with picture-frame molding; sign to consist of 1/2" thick MDO sign panel with 3/8" PVC copy/logo and smalted background, with 1" square tube backing frame and fabricated aluminum picture-frame.

Copy to be painted white. Logo to be painted red PMS #1795C. Background to be black sand smalted finish. Aluminum picture frame to be painted matte black.

Sign to be indirectly lit utilizing existing gooseneck floodlights.



INSTALLATION ELEVATION SCALE 3/16" = 1'-0"

NOTE: due to printer limitations, colors shown may not exactly match specified. Refer to material charts for true colors.

RES
 NOTE: THIS IS AN ORIGINAL UNPUBLISHED DRAWING, CREATED BY BRILLIANT SIGNS. IT IS NOT TO BE REPRODUCED OR TRANSMITTED IN ANY FORM OR BY ANY MEANS, IN CONNECTION WITH A PROJECT BEING PLANNED FOR YOU. IT IS NOT TO BE USED, REPRODUCED, COPIED OR EXHIBITED IN ANY FASHION.

Brilliant Electric Sign Co., Ltd.
 4811 VAN EPPS RD., CLEVELAND, OHIO 44131 (216)741-3800

COMPANY NAME	KeyBank	
LOCATION	85 Commercial Street, Portland, Maine	
SALESMAN	H	DATE 2-7-17
DESIGNER	DM	SCALE 1/2" = 1'-0"
REVISION		DESIGN NO. B17-385
FILE NAME		COPYRIGHT © 2017
		FILE NAME I:/key/2017 CUIs/85 commercial