




N1 ELEVATION 533 PRINTER/FAX
N4 ELEVATION 560 OPEN OFFICE
N8 ELEVATION 569 COPY/FAX
 1/2" = 1'-0" AE102

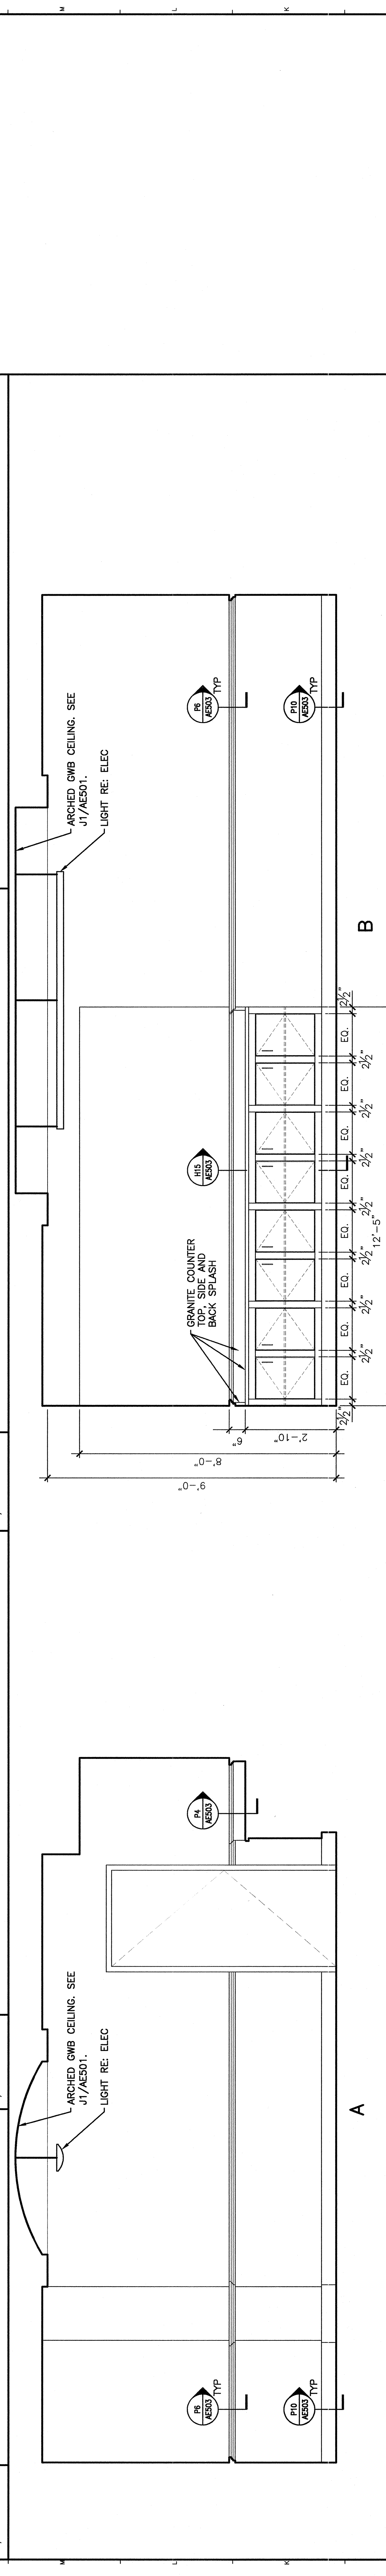

J1 ELEVATION 532 CONFERENCE
E1 ELEVATION 422 BREAK ROOM
 1/2" = 1'-0" AE102

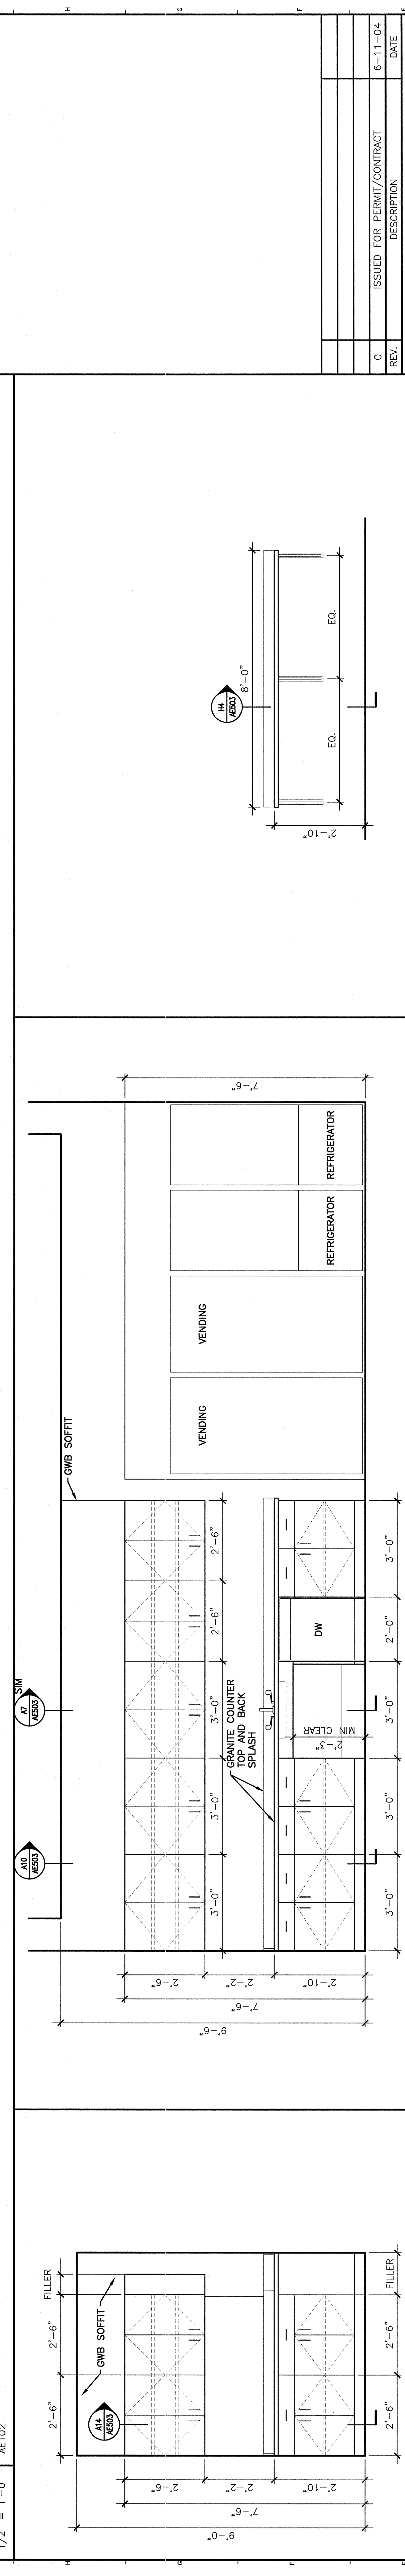

E1 ELEVATION 430 PRINTER/FAX
E4 ELEVATION 422 BREAK ROOM
E13 ELEVATION 422 BREAK ROOM
A11 ELEVATION 570 CORRIDOR
 1/2" = 1'-0" AE101

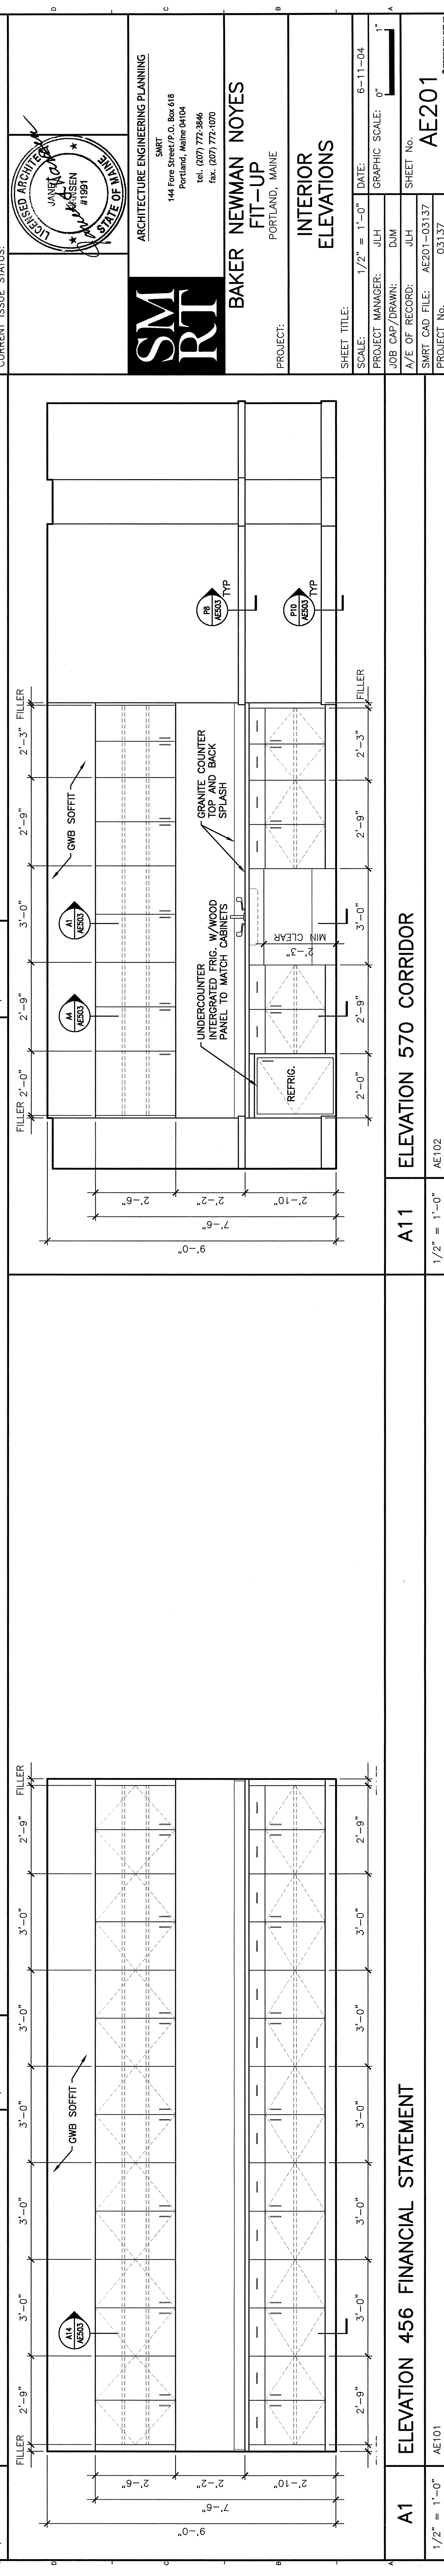


A1 ELEVATION 456 FINANCIAL STATEMENT
 1/2" = 1'-0" AE101

REV.	ISSUED FOR PERMIT/CONTRACT	DESCRIPTION	DATE
0			6-11-04

ISSUED FOR PERMIT/CONTRACT
6-11-04

CURRENT ISSUE STATUS:

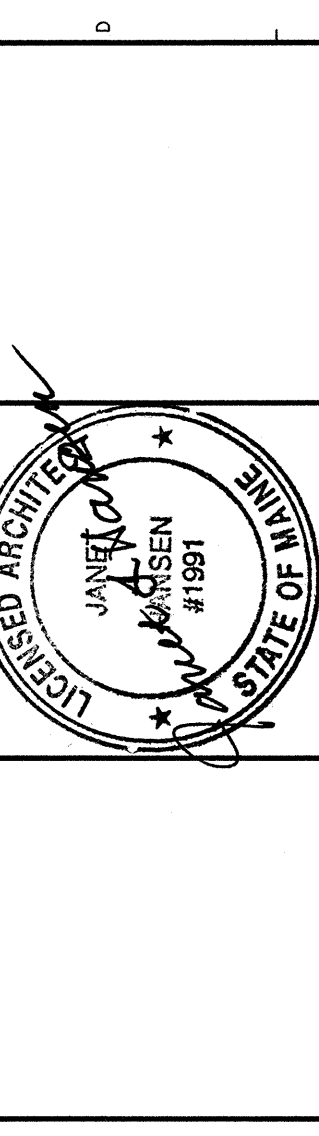

SM RT
 ARCHITECTURE ENGINEERING PLANNING
 144 Fore Street P.O. Box 618
 Portland, Maine 04104
 tel. (207) 772-3846
 fax. (207) 772-1070

BAKER NEWMAN NOYES
 FIT-UP
 PORTLAND, MAINE

PROJECT:
INTERIOR ELEVATIONS

SHEET TITLE:
 SCALE: 1/2" = 1'-0" DATE: 6-11-04
 GRAPHIC SCALE: 0'

PROJECT MANAGER: DJM
 JOB CAP/DRAWN: DJM
 DATE OF RECORDED: DJM

SHEET NO.: **AE201**
 SMRT CAD FILE: AE201-03137
 PROJECT NO.: 03137