

FINISH MATERIALS LEGEND

Table with columns: SPEC SECTION, MATERIAL, KEY, PRODUCT, COLOR/FINISH. Lists various materials like laminate, resilient base, carpet, paint, and acoustic panels with their respective keys and product names.

ROOM FINISH SCHEDULE

Main table with columns: ROOM NUMBER, ROOM NAME, FLOOR, BASE, WALLS (NORTH, SOUTH, EAST, WEST), CEILING, ROOM NUMBER, REMARKS. Contains detailed finish specifications for rooms 420 through 559, including materials like GWB, RES, and CPT, and notes on charrarrail and cabinet finishes.


FINISH NOTES:

- 1. SEE SPECIFICATIONS & FLOOR PLANS FOR ADDITIONAL INFORMATION REGARDING FINISH MATERIALS.
2. REFER TO PARTITION LEGEND FOR TYPE OF GWB COMPOSITION REQUIRED. "ABUSE RESISTANT", "MOISTURE RESISTANT" OR OTHER (TYPICAL).
3. REFERENCE AF102 AND AF103 FOR CHARRARRAIL LOCATIONS.

Table with columns: REV, DESCRIPTION, DATE. Shows revision history for the permit/contract.

ISSUED FOR PERMIT/CONTRACT 6-11-04

CURRENT ISSUE STATUS:

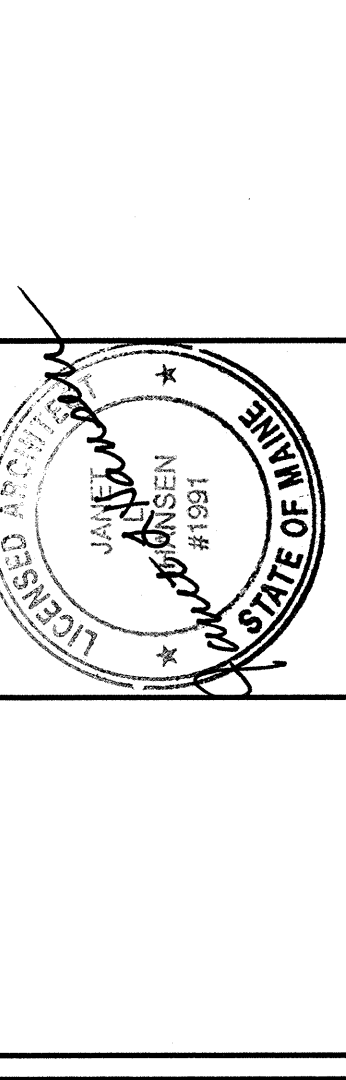

ARCHITECTURE ENGINEERING PLANNING
SMRT
144 Fore Street P.O. Box 618
Portland, Maine 04104
Tel: (207) 772-3846
Fax: (207) 772-1070

BAKER NEWMAN NOYES
FIT-UP
PORTLAND, MAINE
PROJECT: SCHEDULES

Table with columns: SHEET TITLE, AS NOTED, DATE, GRAPHIC SCALE, PROJECT MANAGER, JOB CAP/DRAWN, DATE OF RECORD, SHEET No., PROJECT No. Includes project details like AE601-03137 and 03137.