


NOTES:


- 1. REFERENCE ROOM FINISH SCHEDULE.
- CHAIRRAIL REFERENCE A6503 FOR DETAILS.

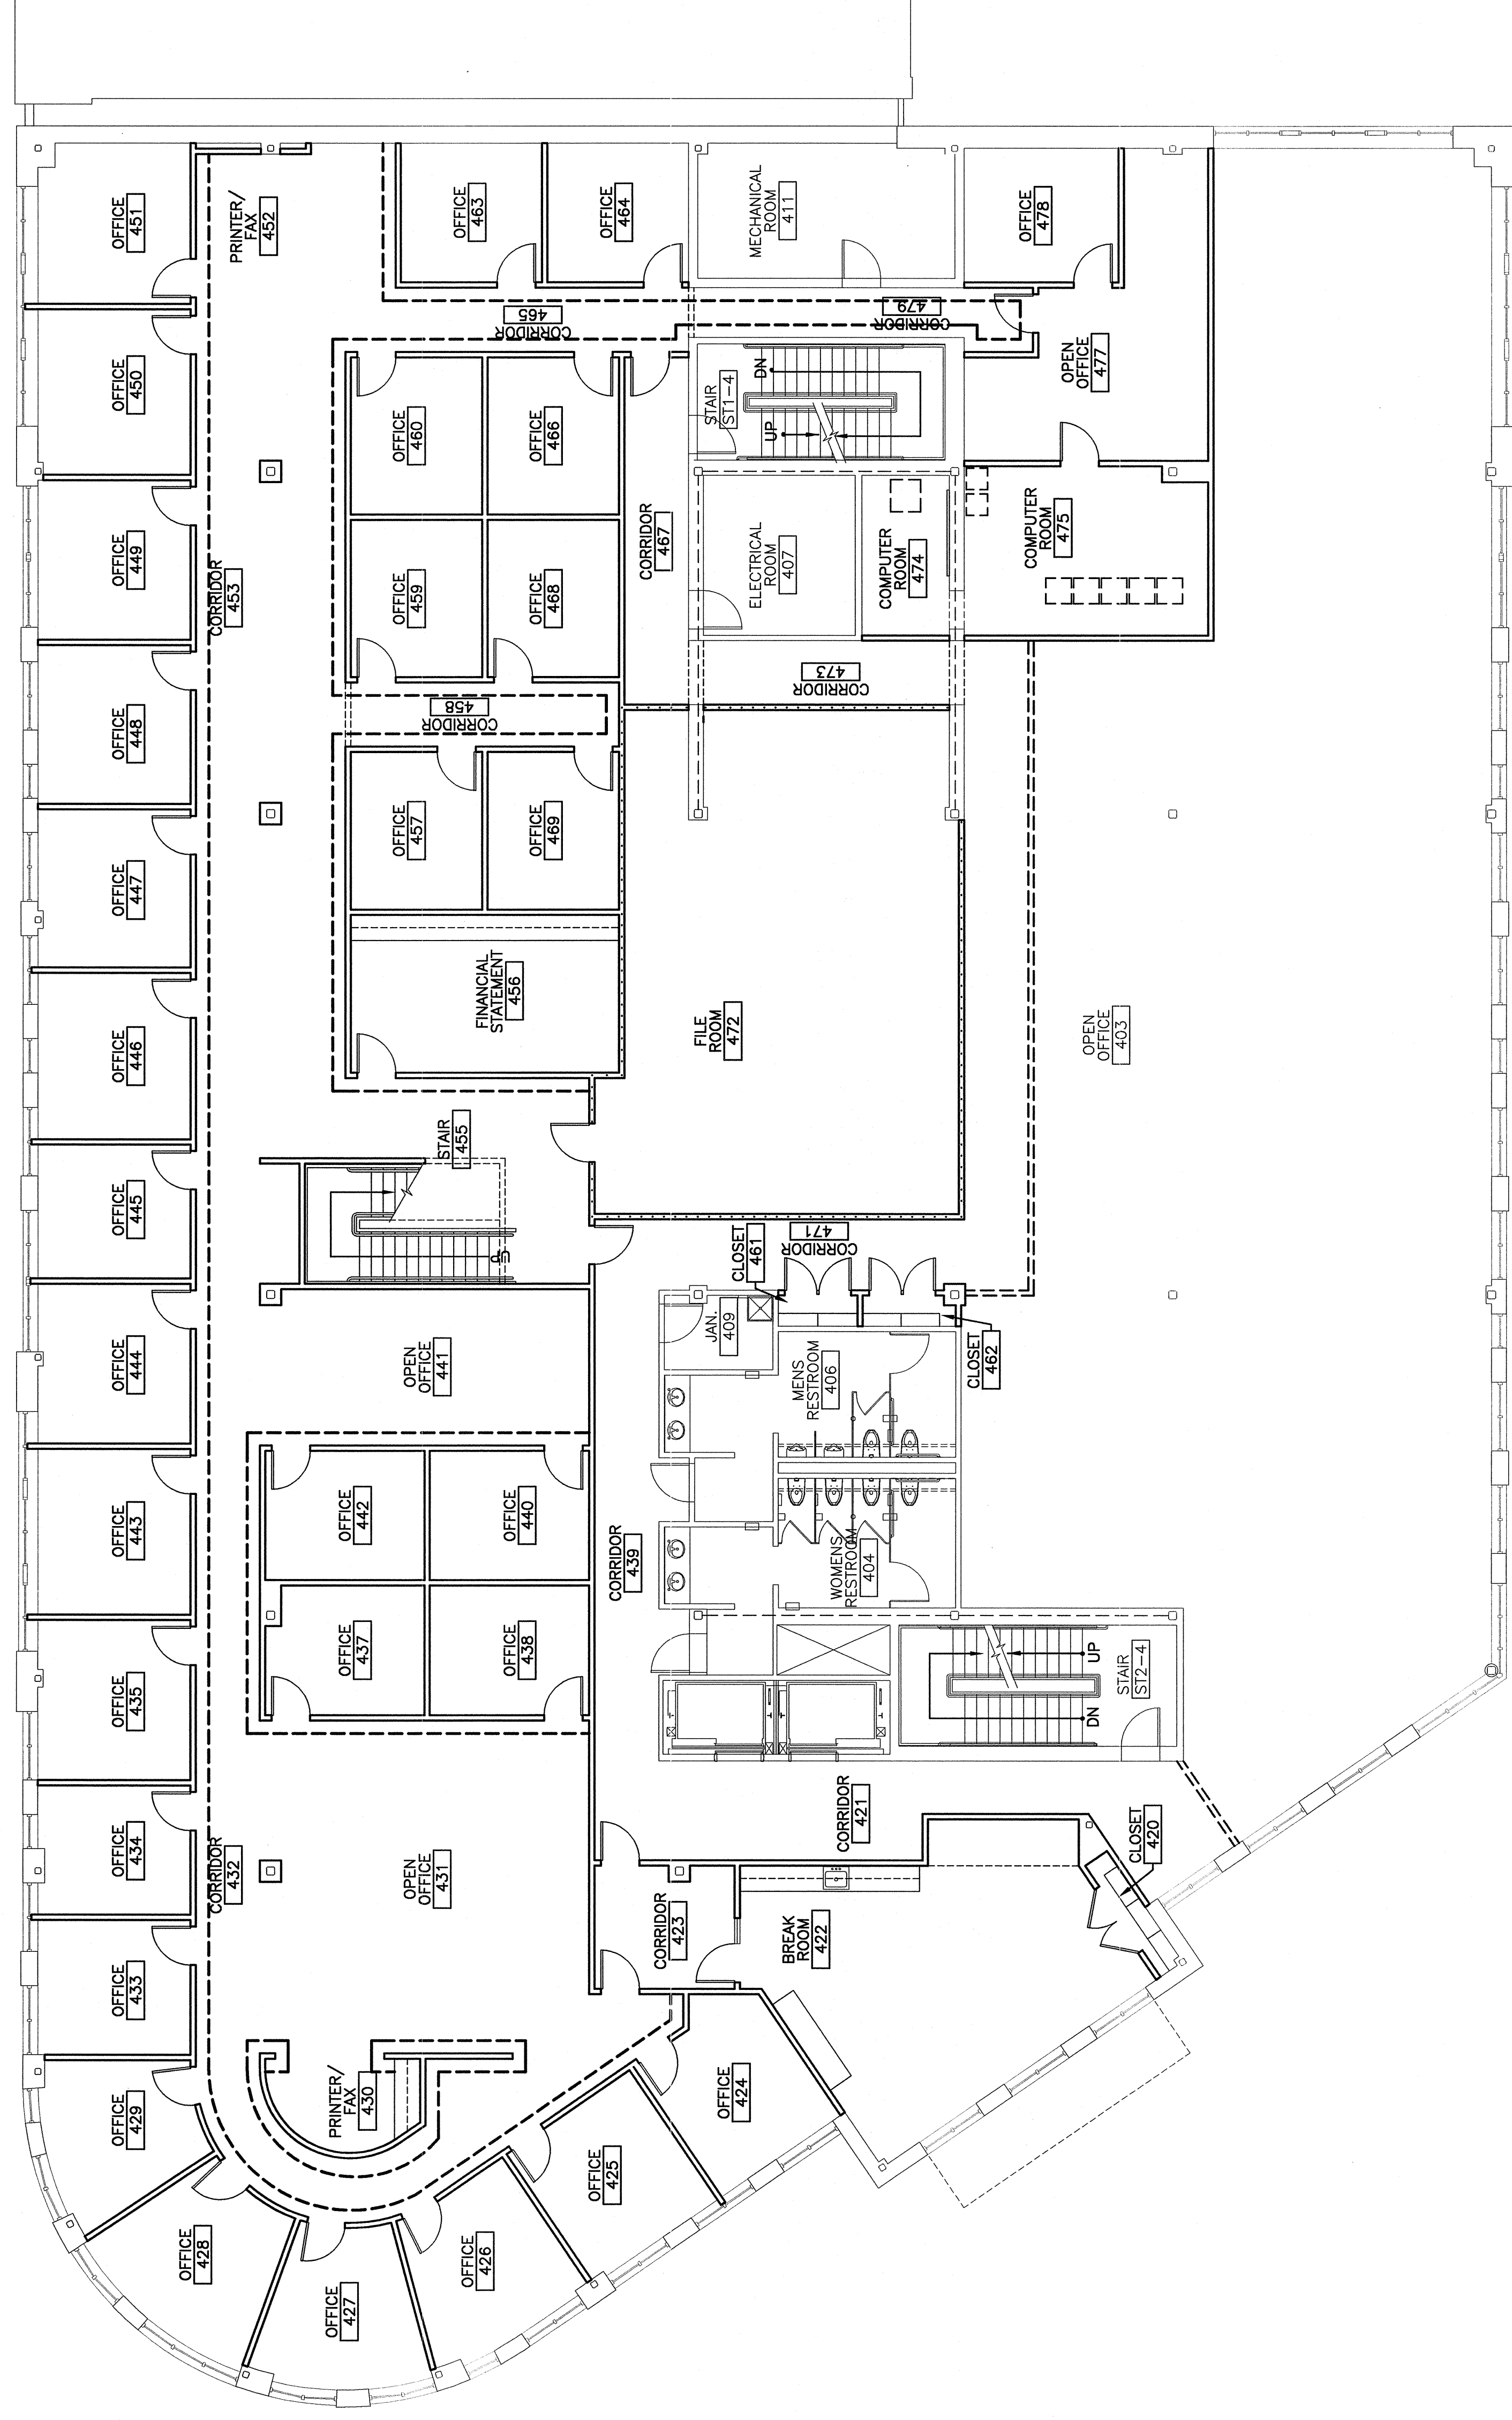

REV.	ISSUED FOR PERMIT/CONTRACT	DESCRIPTION	DATE
0			6-11-04

ISSUED FOR PERMIT/CONTRACT
6-11-04

CURRENT ISSUE STATUS:

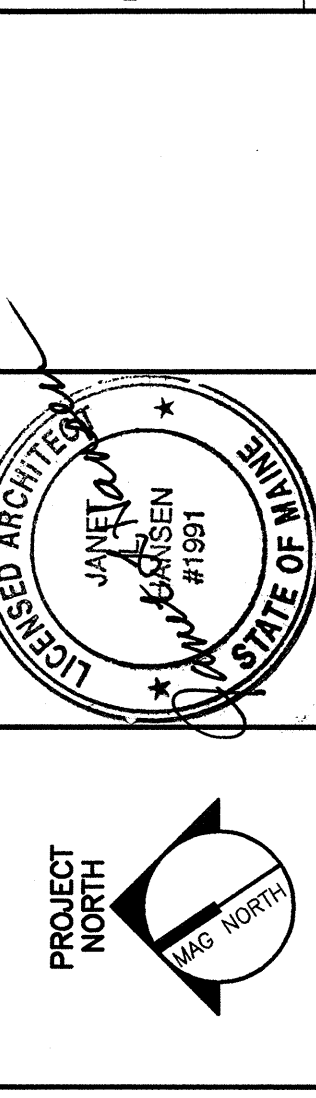

SM RT
 ARCHITECTURE ENGINEERING PLANNING
 144 Fore Street P.O. Box 618
 Portland, Maine 04104
 tel. (207) 772-3846
 fax. (207) 772-1070

BAKER NEWMAN NOYES
 FIT-UP
 PORTLAND, MAINE

PROJECT TITLE:
FOURTH FLOOR FINISH PLAN

SHEET TITLE:
 SCALE: 1/8" = 1'-0" DATE: 6-11-04 GRAPHIC SCALE: 0'

PROJECT MANAGER: JLN
 JOB CAP/DRAWN: DNM
 A/E OF RECORD: JLN

SMRT CAD FILE: AF102-03137
 PROJECT No.: 03137

A1 FOURTH FLOOR FINISH PLAN - CHAIRRAIL LAYOUT

1/4" = 1'-0"