


**NOTES:**

- 1. REFERENCE ROOM FINISH SCHEDULE.
- CHAIRRAIL REFERENCE A6503 FOR DETAILS.

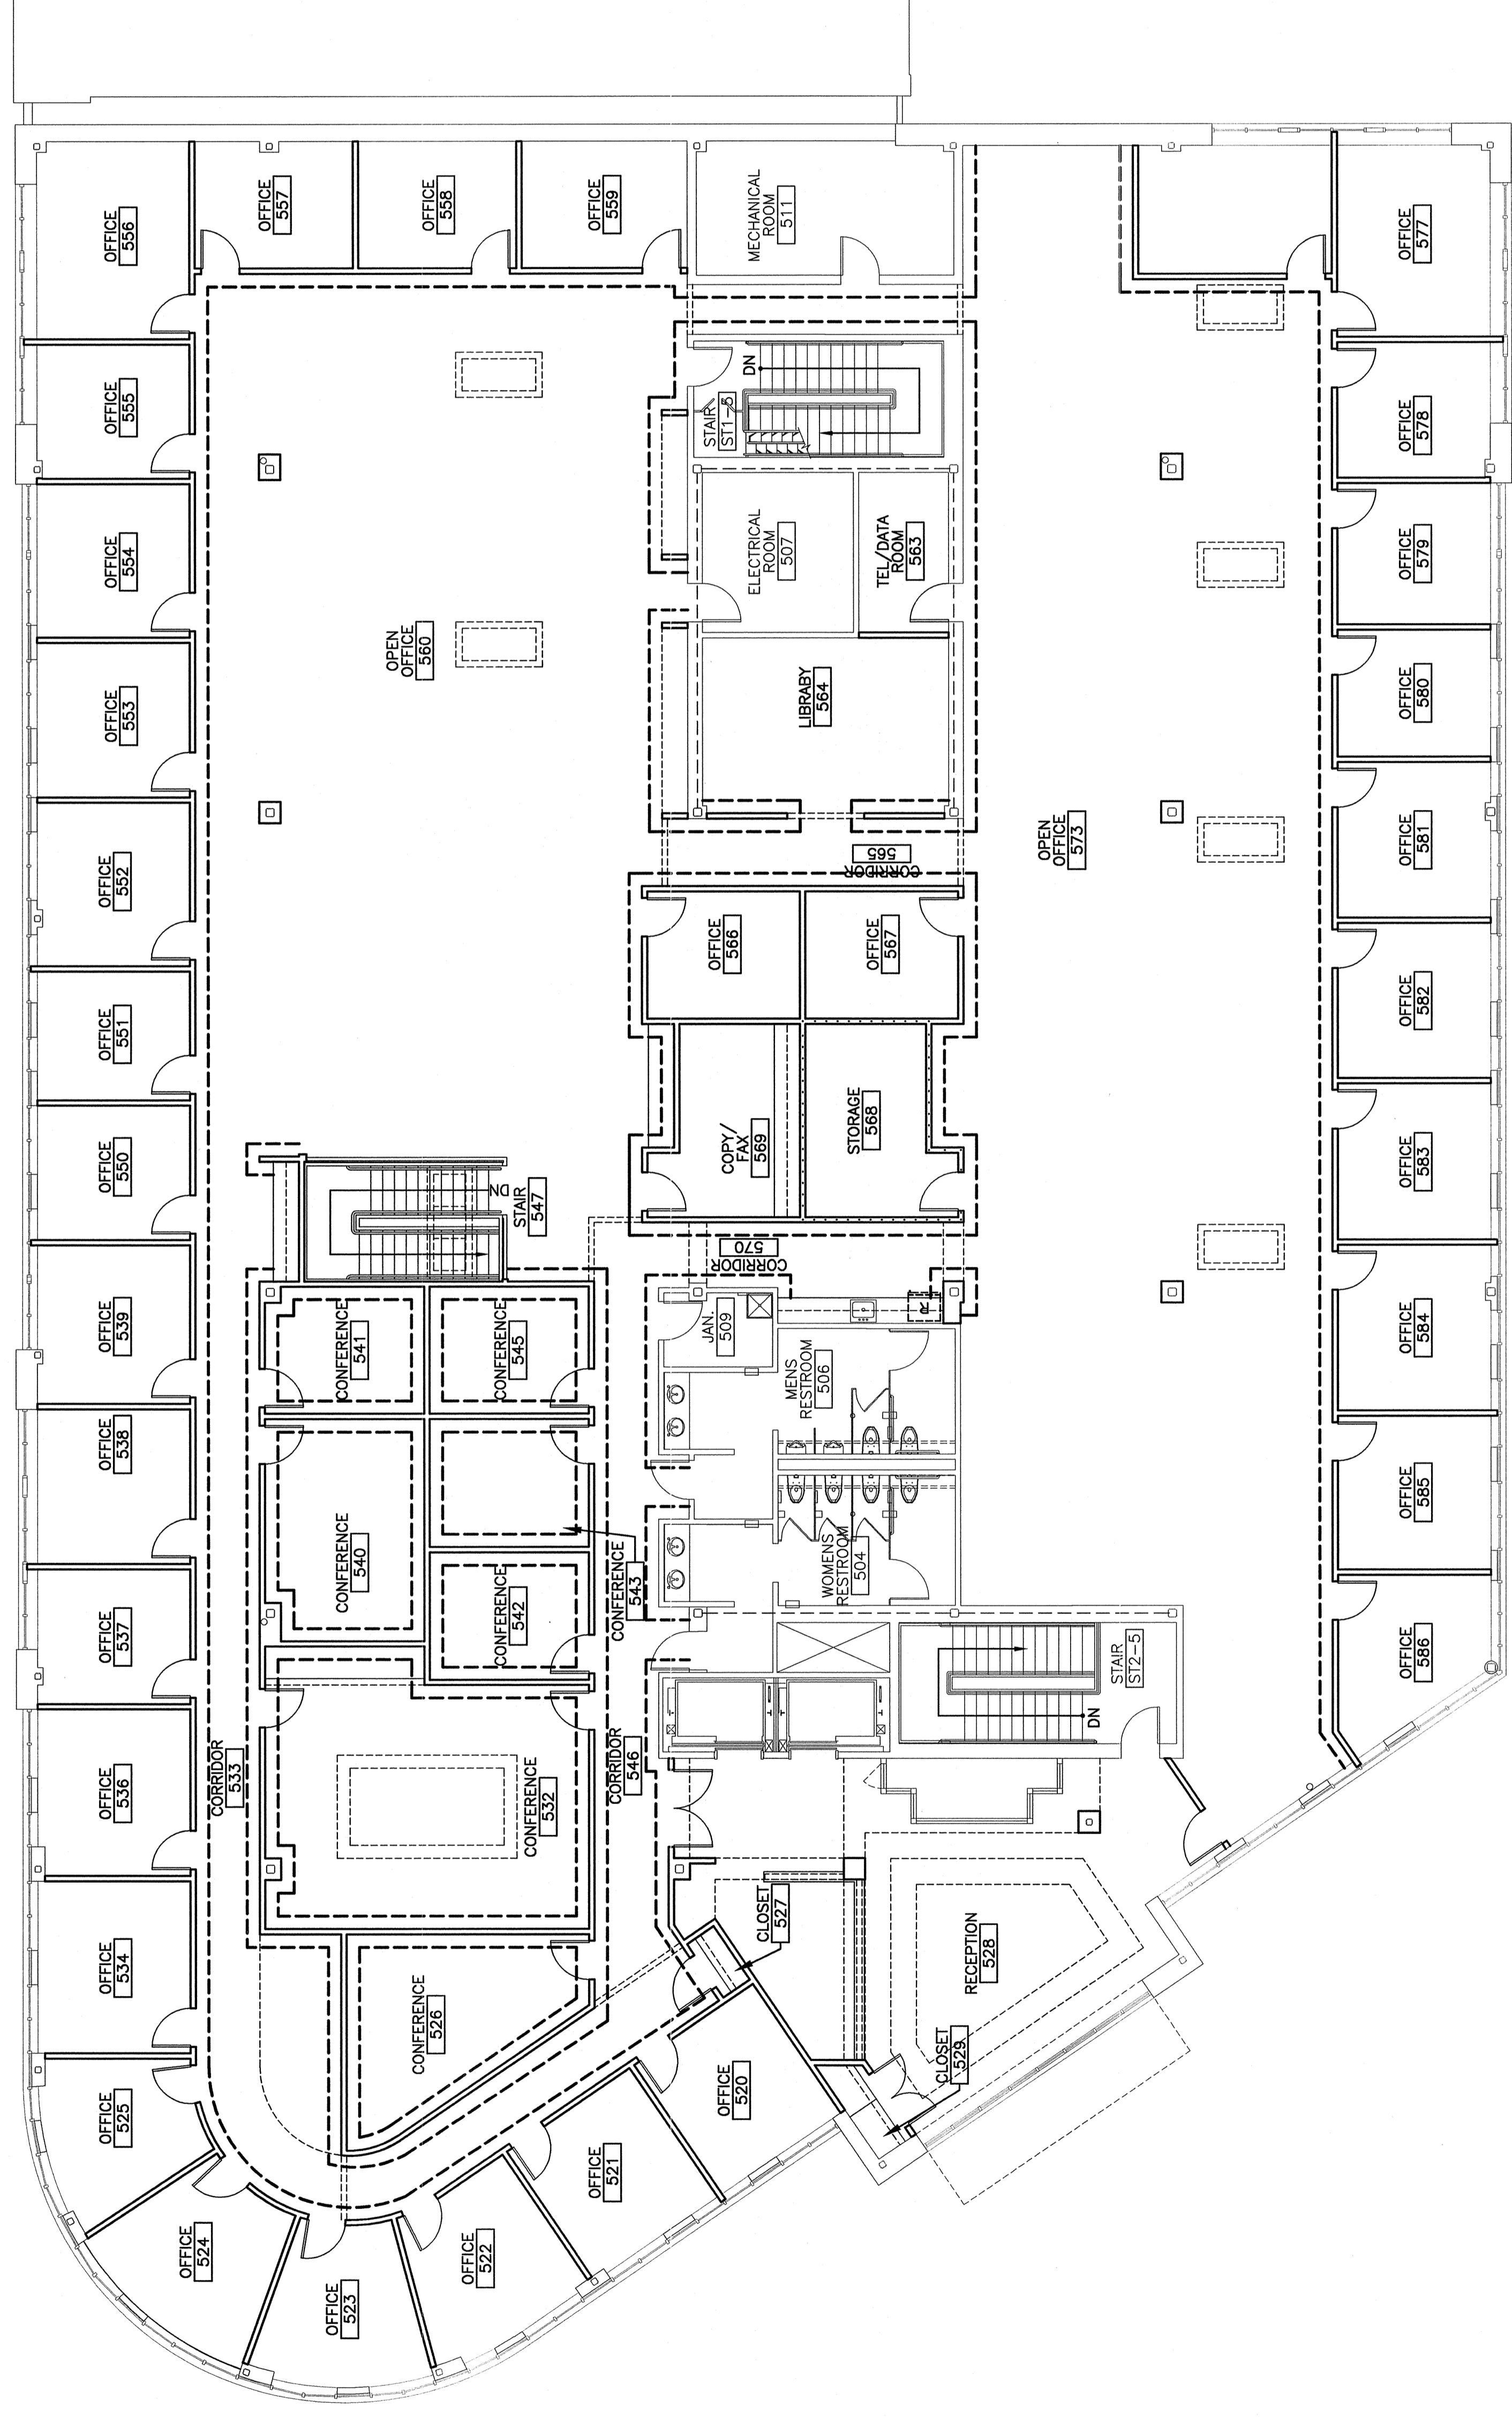

REV.	ISSUED FOR PERMIT/CONTRACT	DATE
0	ISSUED FOR PERMIT/CONTRACT	6-11-04

**ISSUED FOR PERMIT/CONTRACT**  
**6-11-04**

CURRENT ISSUE STATUS:



PROJECT NORTH



ARCHITECTURE ENGINEERING PLANNING  
 144 Fore Street/P.O. Box 618  
 Portland, Maine 04104  
 tel. (207) 772-3846  
 fax. (207) 772-1070

BAKER NEWMAN NOYES  
 FIT-UP  
 PORTLAND, MAINE

PROJECT:

FIFTH FLOOR  
 FINISH PLAN

SHEET TITLE:

SCALE: 1/8" = 1'-0" DATE: 6-11-04  
 PROJECT MANAGER: JLN GRAPHIC SCALE: 0"  
 JOB CAP/DRAWN: DJM  
 A/E OF RECORD: JLN  
 SMART CAD FILE: AF103-03137  
 PROJECT NO.: 03137

A1 FIFTH FLOOR FINISH PLAN - CHAIRRAIL LAYOUT

1/4" = 1'-0"