


NOTES:


1. PLAN FOR REFERENCE ONLY.

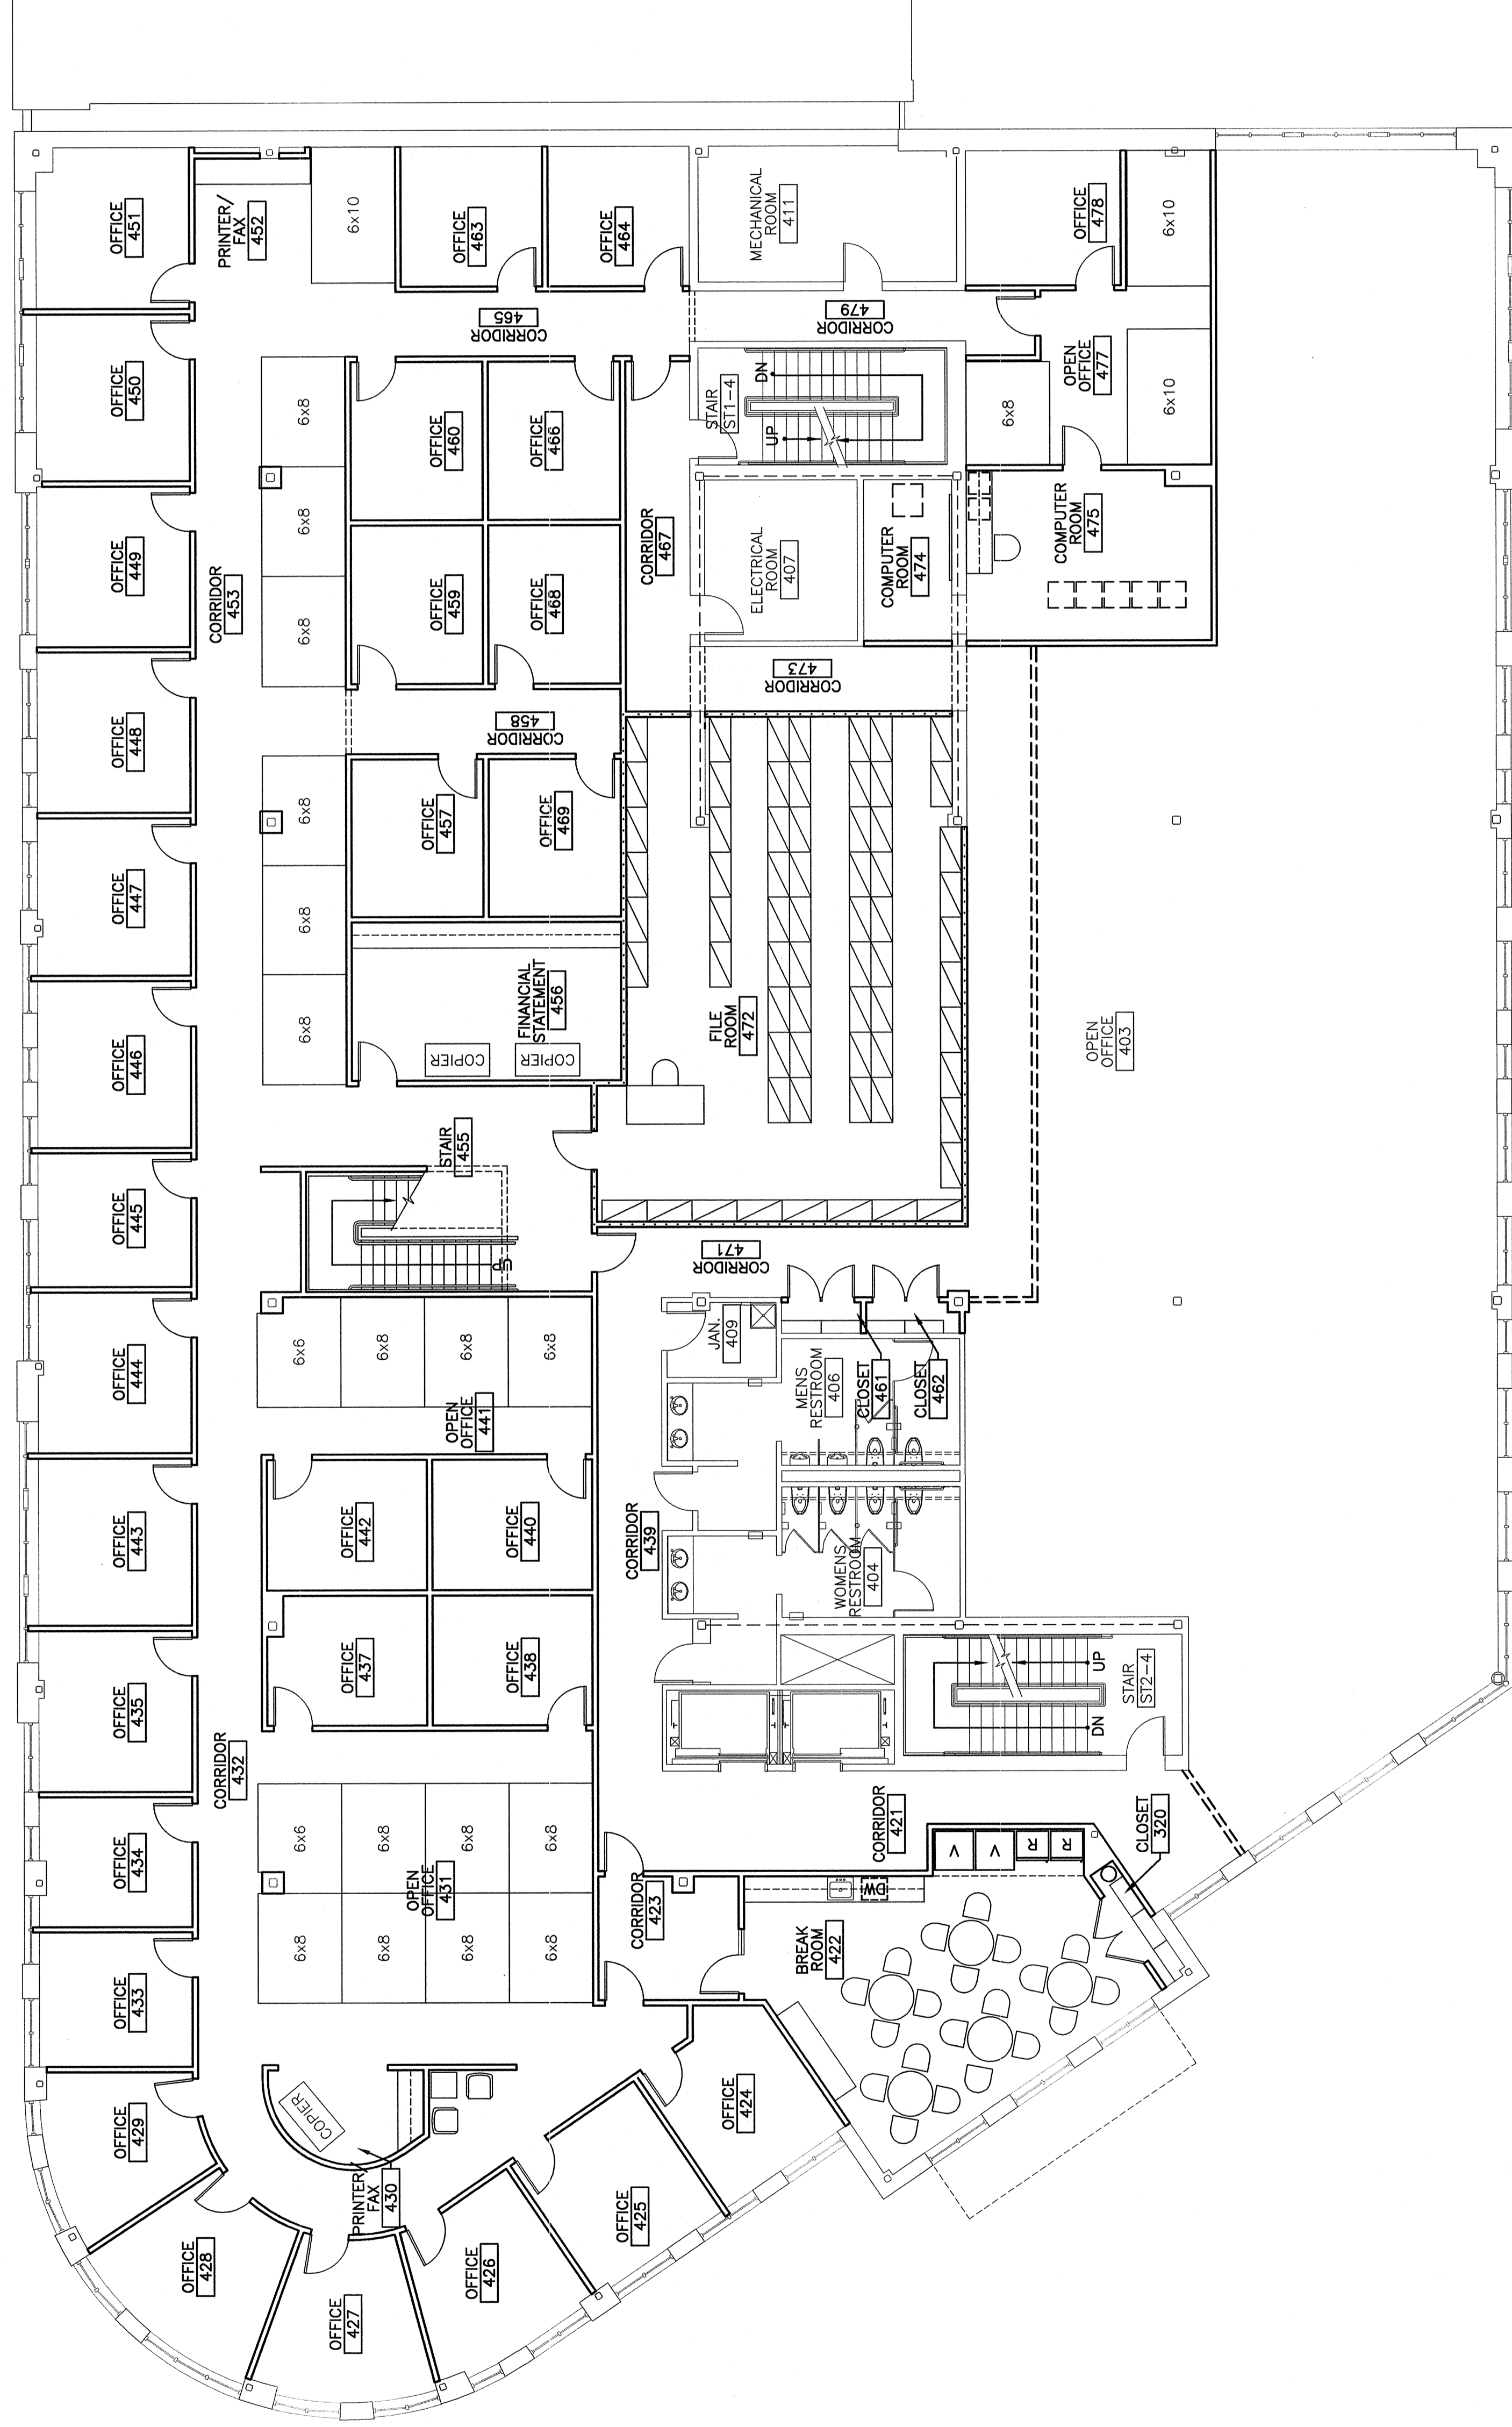

REV.	ISSUED FOR PERMIT/CONTRACT	DESCRIPTION	DATE
0	ISSUED FOR PERMIT/CONTRACT		6-11-04

ISSUED FOR PERMIT/CONTRACT
6-11-04

CURRENT ISSUE STATUS:

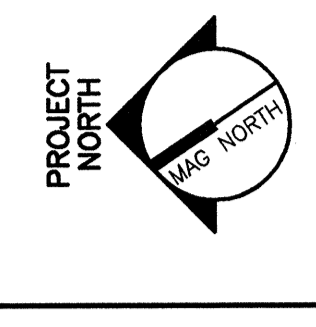

SM RT
 ARCHITECTURE ENGINEERING PLANNING
 144 Fore Street/P.O. Box 618
 Portland, Maine 04104
 tel. (207) 772-3846
 fax. (207) 772-1070

BAKER NEWMAN NOYES
 FIT-UP
 PORTLAND, MAINE

PROJECT:
FOURTH FLOOR FURNISHINGS PLAN

SHEET TITLE:
FOURTH FLOOR FURNISHINGS PLAN

SHEET No. **IF101**

PROJECT No. 03137

A1 FOURTH FLOOR FURNISHINGS PLAN

1/8" = 1'-0"