


NOTES:


1. PLAN FOR REFERENCE ONLY.

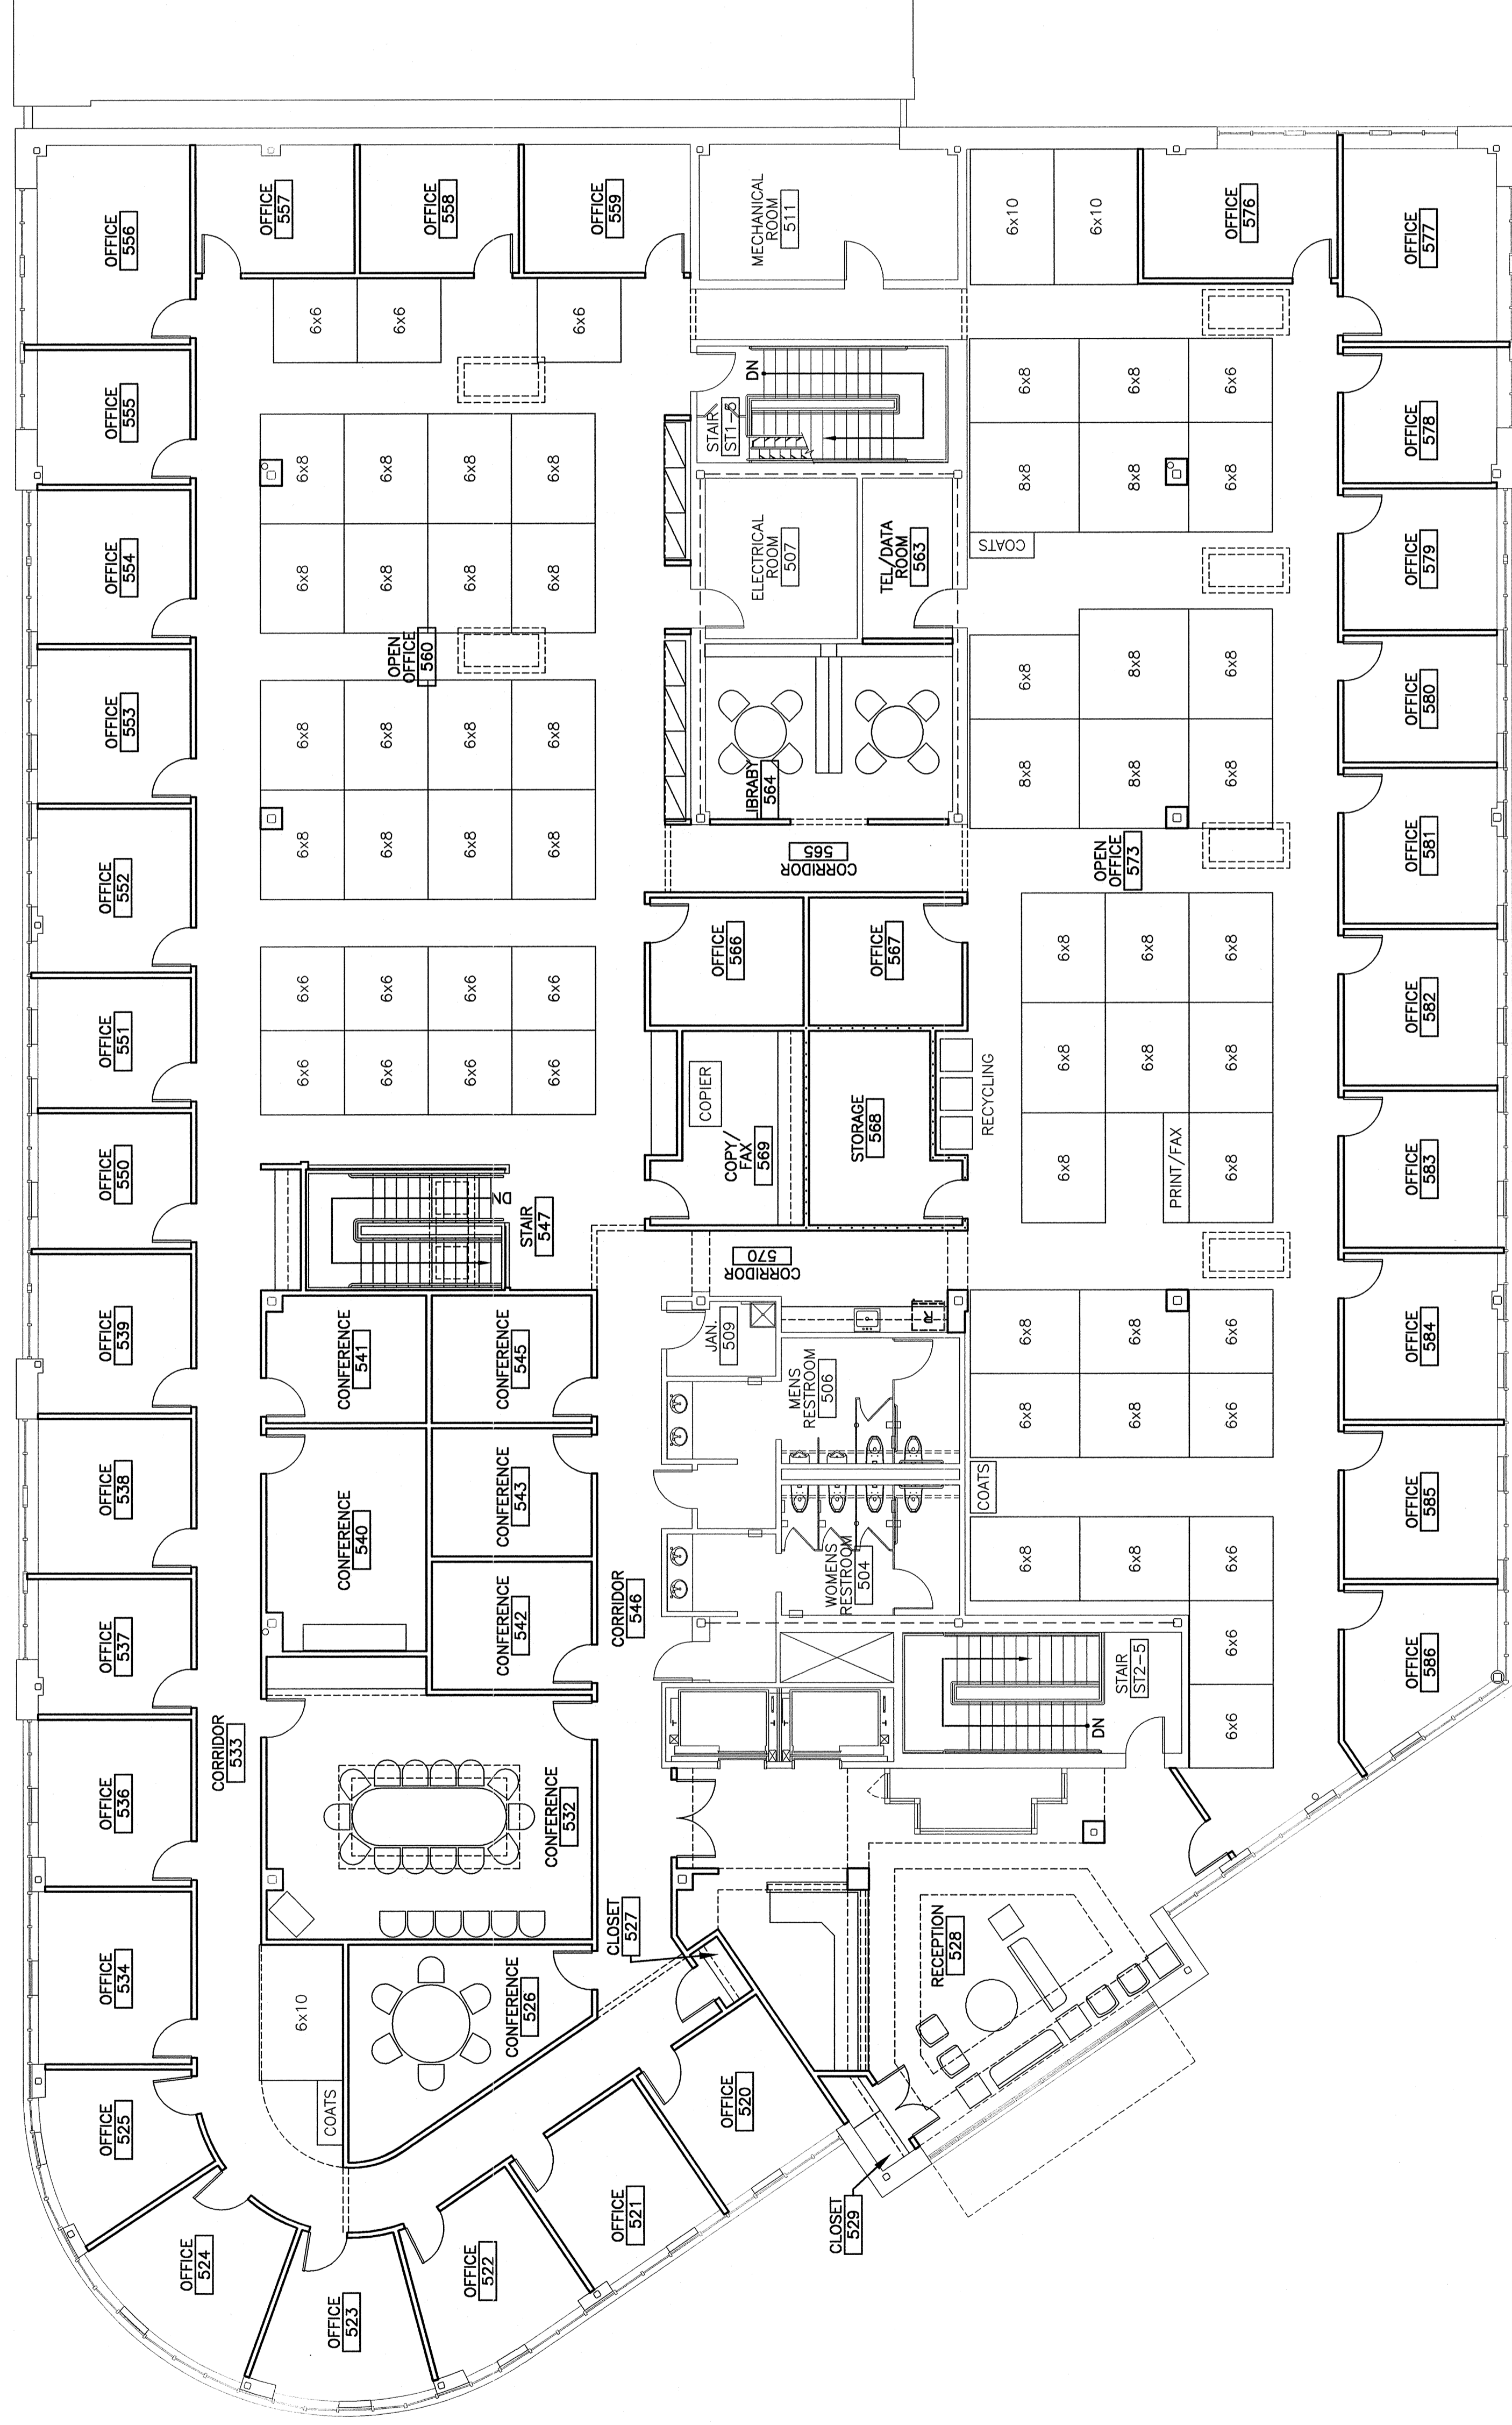

REV.	ISSUED FOR PERMIT/CONTRACT	DESCRIPTION	DATE
0	ISSUED FOR PERMIT/CONTRACT		6-11-04

ISSUED FOR PERMIT/CONTRACT
6-11-04

CURRENT ISSUE STATUS:

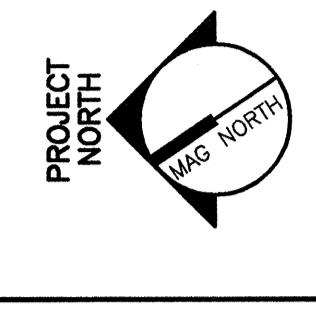

BAKER NEWMAN NOYES
 FIT-UP
 PORTLAND, MAINE

PROJECT:
FIFTH FLOOR FURNISHINGS PLAN

SHEET TITLE:	1/8" = 1'-0"	DATE:	6-11-04
SCALE:	1/8" = 1'-0"	GRAPHIC SCALE:	1"
PROJECT MANAGER:	JLN	DJM	
JOB CAP/DRAWN:	JLN		
A/E OF RECORD:	JLN		

SMART CAD FILE:	IF102-03137	SHEET No.	IF102
PROJECT No.	03137		