

**NOTE:**

1. SEE SHEET M-001 FOR LEGEND AND ABBREVIATIONS.

**PLUMBING FIXTURE SCHEDULE**

TAG	DESCRIPTION	FIXTURE	FAUCET/DRAIN	TRIM	SUPPORT	NOTES
SK-A	STAINLESS STEEL COUNTERTOP SINK	ELKAY MODEL LR40-2219-60-3, 304 SS, 18 GA. SELF-RIMMING SINGLE BOWL SINK	CHICKS FAUCETS MODEL #201-3360 W/ BASKET STRAINER	-	-	①

NOTES: ① INSTALL ADA PIPING INSULATION ON EXPOSED PIPING UNDER SINK.

**DOMESTIC WATER HEATER SCHEDULE**

TAG	FUEL	INPUT KW	RECOVERY RATE 30°F RISE	STORAGE TANK SIZE/GAL	ELECTRICAL DATA KW	FLUE SIZE (IN)	FLUE SIZE OPERATING WEIGHT (LBS)	TYPICAL UNIT MFG. & MODEL NO.	NOTES
DHW-2	ELEC	2.5	7	15	2.5	240/1	178	A.O. SMITH ELU-15	①
DHW-3	ELEC	1.35	8		1.35	120/1	34	ARISTON GL 2.5	

NOTES: ① PROVIDE WATER HEATER STAND AND DRAIN PAN PIPED TO THE FLOOR DRAIN.

**PLUMBING SPECIALTIES SCHEDULE**

TAG	APPLICATION	TYPICAL UNIT MFG. & MODEL NO.	DESCRIPTION	NOTES
WB-A	WATER SUPPLY BOX	GUY GRAY MODEL BMB75	FULLY RECESSED GALVANIZED STEEL BOX W/ 1/2" ANGLE STOP VALVE	

**PLUMBING FIXTURE CONNECTION SCHEDULE**

FIXTURE	CW	HW	WASTE	VENT	NOTES
STAINLESS STEEL COUNTERTOP SINK	1/2"	1/2"	1-1/2"	1-1/2"	
WATER SUPPLY BOX	1/2"				

NOTES:

**DRAIN SCHEDULE**


TAG	APPLICATION	TYPICAL UNIT MFG. & MODEL NO.	DESCRIPTION	TRAP PRIMER	NOTES
FD-A	FINISHED PUBLIC SPACES	ZURN ZN-415-68-P	FLOOR AND SHOWER DRAIN COATED WITH AN ANTI-CORROSION RESISTANT BRONZE STRAINER	SINGLE DRAIN APPLICATION: PRECISION PLUMBING PRODUCTS #PR-300	①②

NOTES: ① 1/2" TRAP PRIMER CONNECTION, PLUG WHERE NOT USED.  
② SLAB ON GRADE - CAULK OUTLET.

REV.	0	ISSUED FOR PERMIT/CONTRACT	6-11-04
		DESCRIPTION	DATE

**ISSUED FOR PERMIT/CONTRACT**  
**6-11-04**

CURRENT ISSUE STATUS:

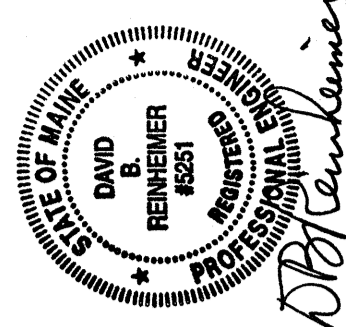

**SM RT**  
ARCHITECTURE ENGINEERING PLANNING  
144 Fore Street/P.O. Box 618  
Portland, Maine 04104  
Tel. (207) 772-3846  
Fax. (207) 772-1070

**BAKER NEWMAN NOYES**  
**FIT-UP**  
PORTLAND, MAINE

PROJECT:

**SCHEDULES**

SHEET TITLE:	NOT TO SCALE	DATE:	6-11-04
SCALE:	PROJECT MANAGER:	JLH	GRAPHIC SCALE: 1" = 1'
JOB CAP/DRAWN:	DJM/BGS		
A/E OF RECORD:	DBR		
SMRT CAD FILE:	PL601-03137		
PROJECT No.	03137		
SHEET No.	PL601		