

GENERAL NOTES:

1. DO NOT SCALE THE DRAWINGS.
2. ALL SOLVANT, FIRE STOPPING, AND SMOKE STOPPING ASSEMBLIES SHALL BE U.L. RATED.
3. DIMENSIONS ARE FACE OF MASONRY, AND CONCRETE FINISHES, UNLESS INDICATED OTHERWISE.
4. REFER TO SHEET G003 FOR TYPICAL MOUNTING AND FINISHES FOR ACCESSORIES & MISCELLANEOUS ITEMS.
5. REFER TO G002 FOR TOP OF WALL DETAILS.
6. REFER TO ALL CONSTRUCTION DOCUMENTS FOR REQUIREMENTS WHICH MAY AFFECT THE WORK IN ANOTHER AND COORDINATE WORK.
7. REFERENCE DETAILS FOR ADDITIONAL DIMENSIONAL INFORMATION.
8. DOOR JAMBS SHALL BE LOCATED 6" FROM CORNER IN STUD PARTITIONS, UNLESS INDICATED OTHERWISE.


LEGEND:

----- LATERAL BRACING RE: STRUCT.

0	ISSUED FOR CONSTRUCTION	12-15-03
REV.	DESCRIPTION	DATE

ISSUED FOR CONSTRUCTION
12-15-03

CURRENT ISSUE STATUS:

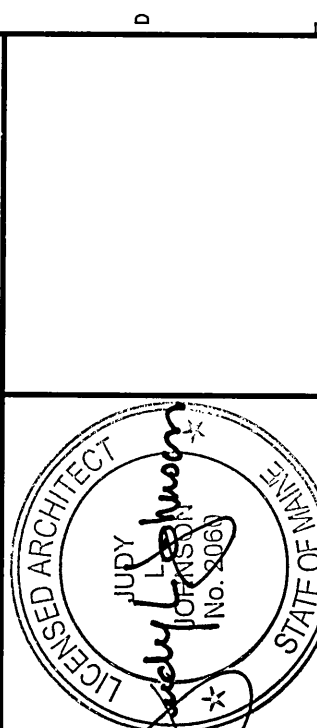

**SM
RT**

ARCHITECTURE ENGINEERING PLANNING

144 Fore Street/P.O. Box 618
Portland, Maine 04104
tel. (207) 772-3846
fax. (207) 772-1070

FORE STREET
OFFICE BUILDING
PORTLAND, MAINE

PROJECT: PORTLAND, MAINE B

FIRST FLOOR
PLAN

SHEET TITLE: _____


SCALE:	1/8" = 1' - 0"	DATE:	12-15-03
--------	----------------	-------	----------

PROJECT MANAGER:	JLJ	GRAPHIC SCALE:	0" 1"
------------------	-----	----------------	-------

JOB CAP/DRAWN:	RJL
A	

A/E OF RECORD:	JLJ
SHEET No.	AL404
SUBT CAD FILE:	AF101_07007

PROJECT No.	Q3087
SWRI CAD FILE:	AE101-US087

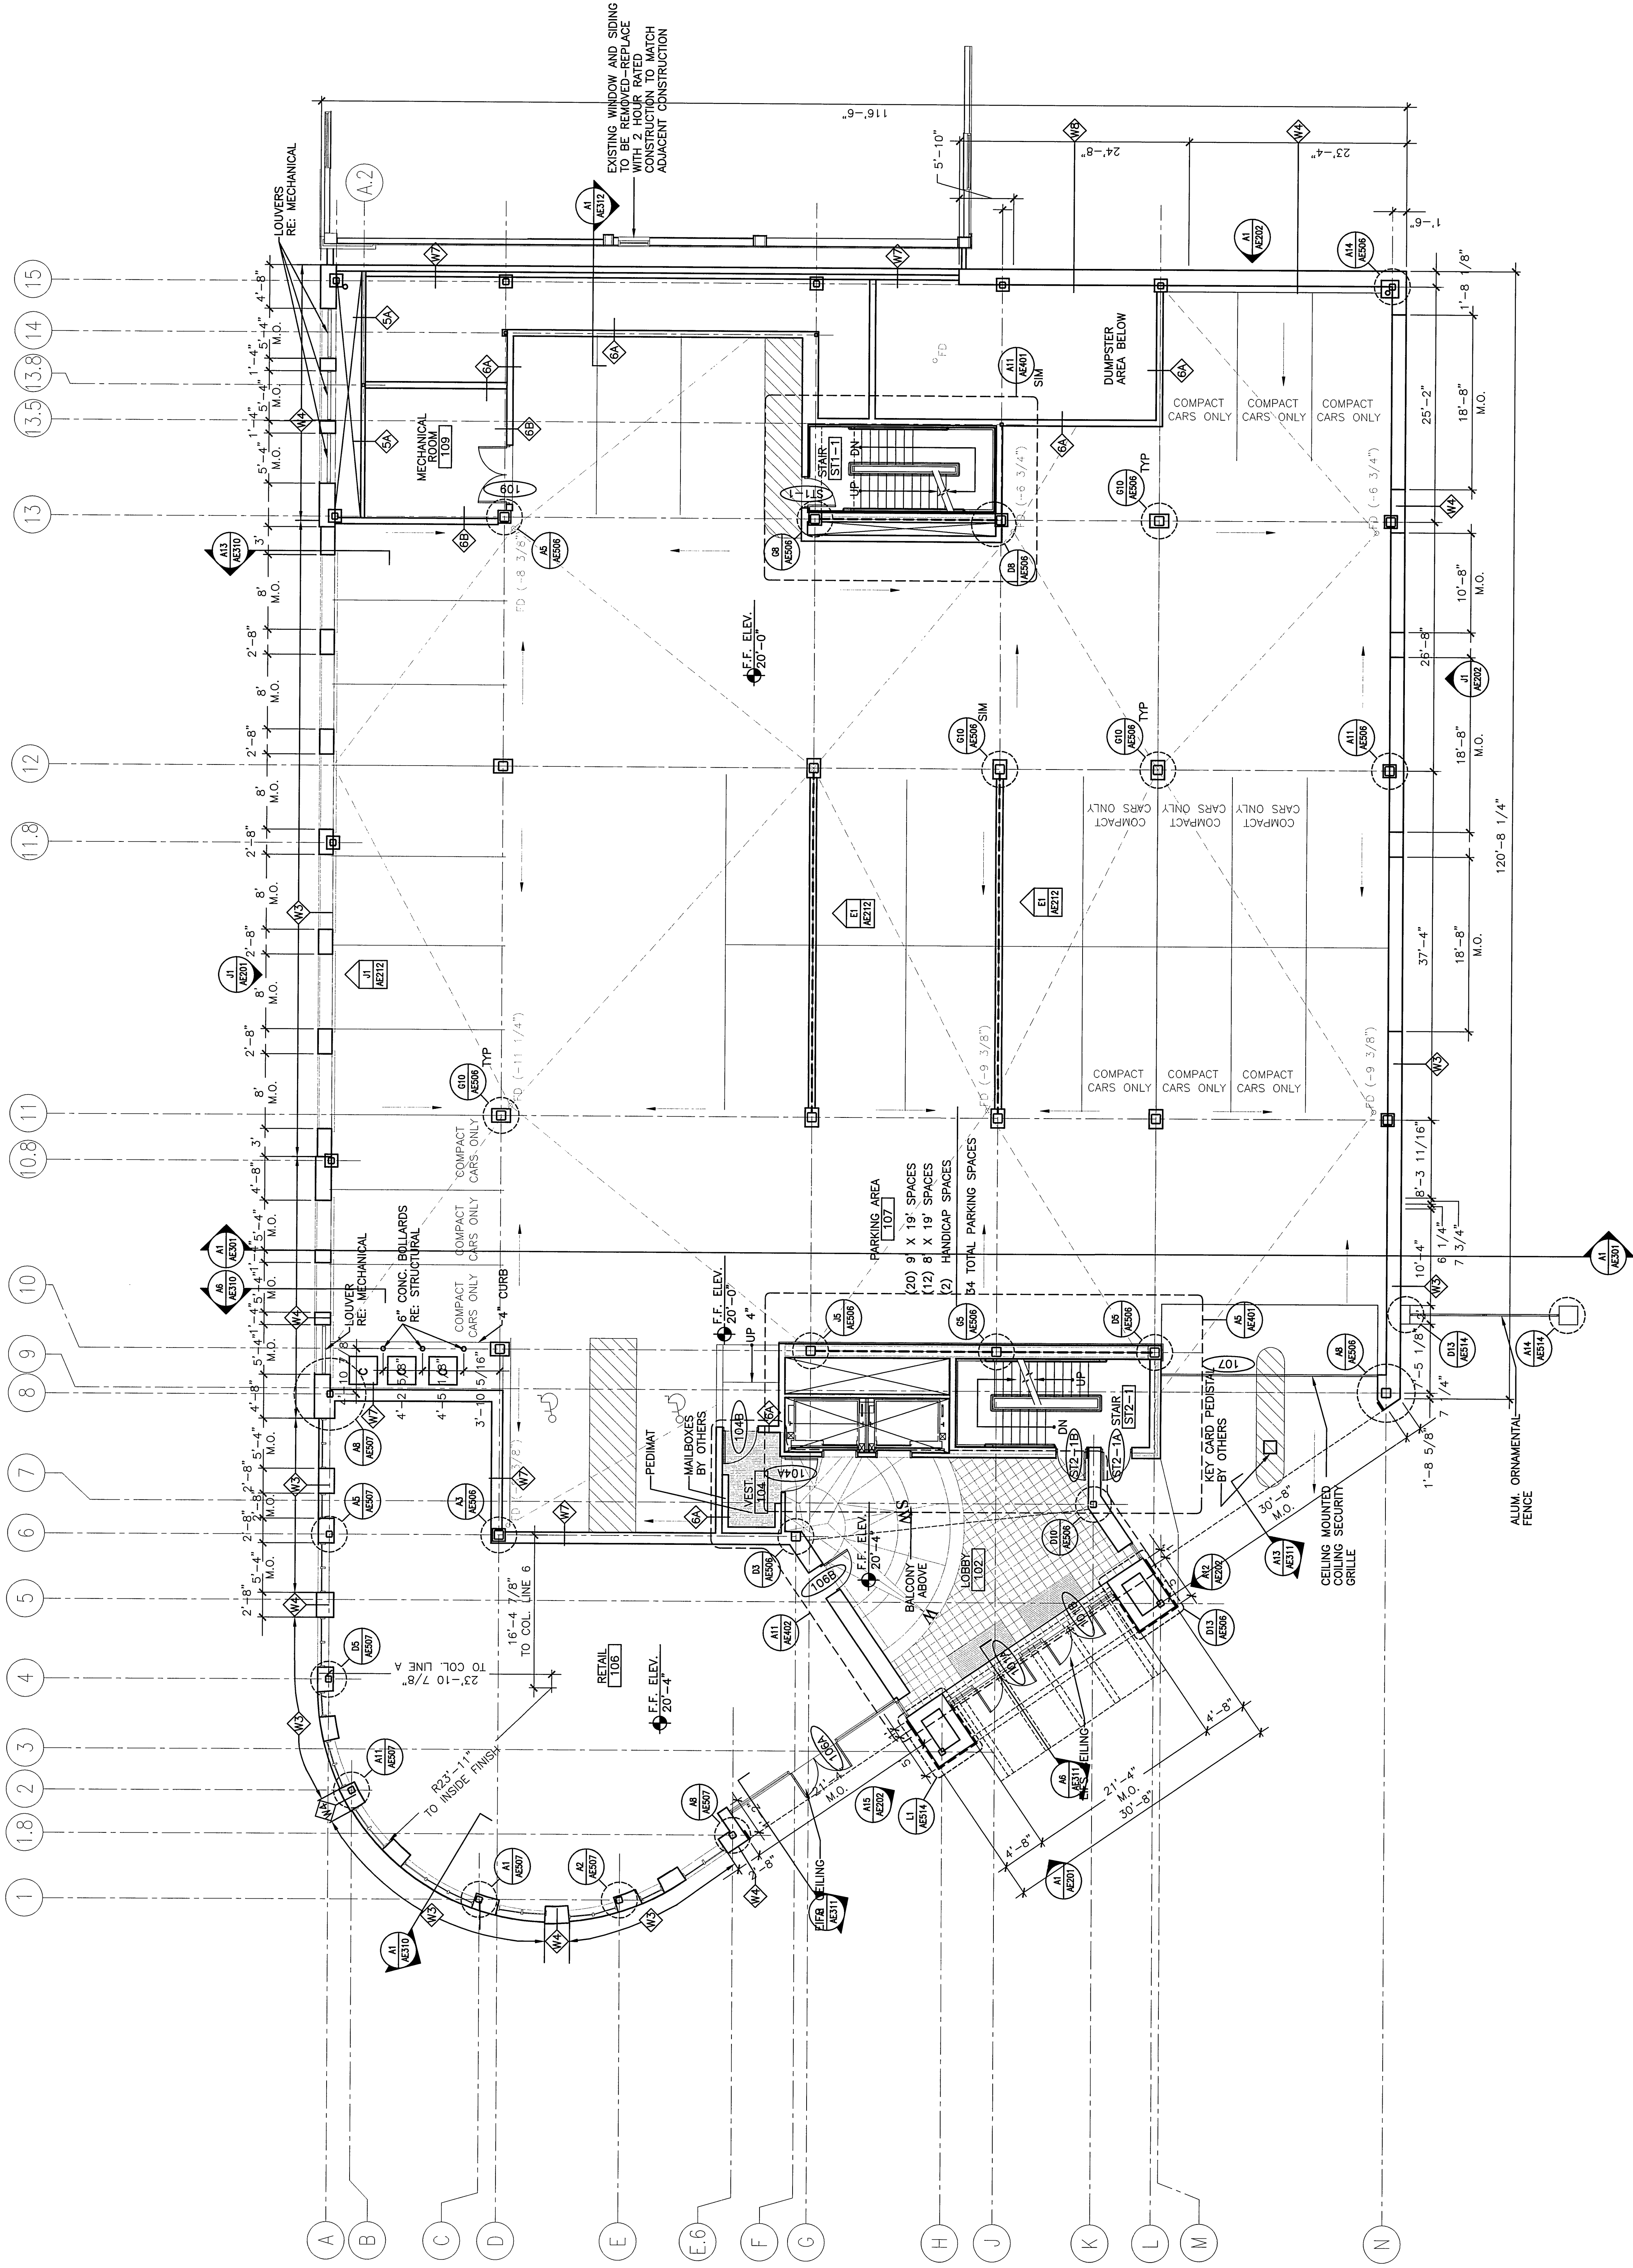

GRAPHIC SCALE: 0' 1" 2" 3" 4" 5" 6" 7" 8" 9" 10'

INSECT BROWGLIN.

JOE CAP/DRAWN: RUL

0' 1" 2" 3" 4" 5" 6" 7" 8" 9" 10'

GRAPHIC SCALE: 0' 1" 2" 3" 4" 5" 6" 7" 8" 9" 10'

[illegible]

AE101