


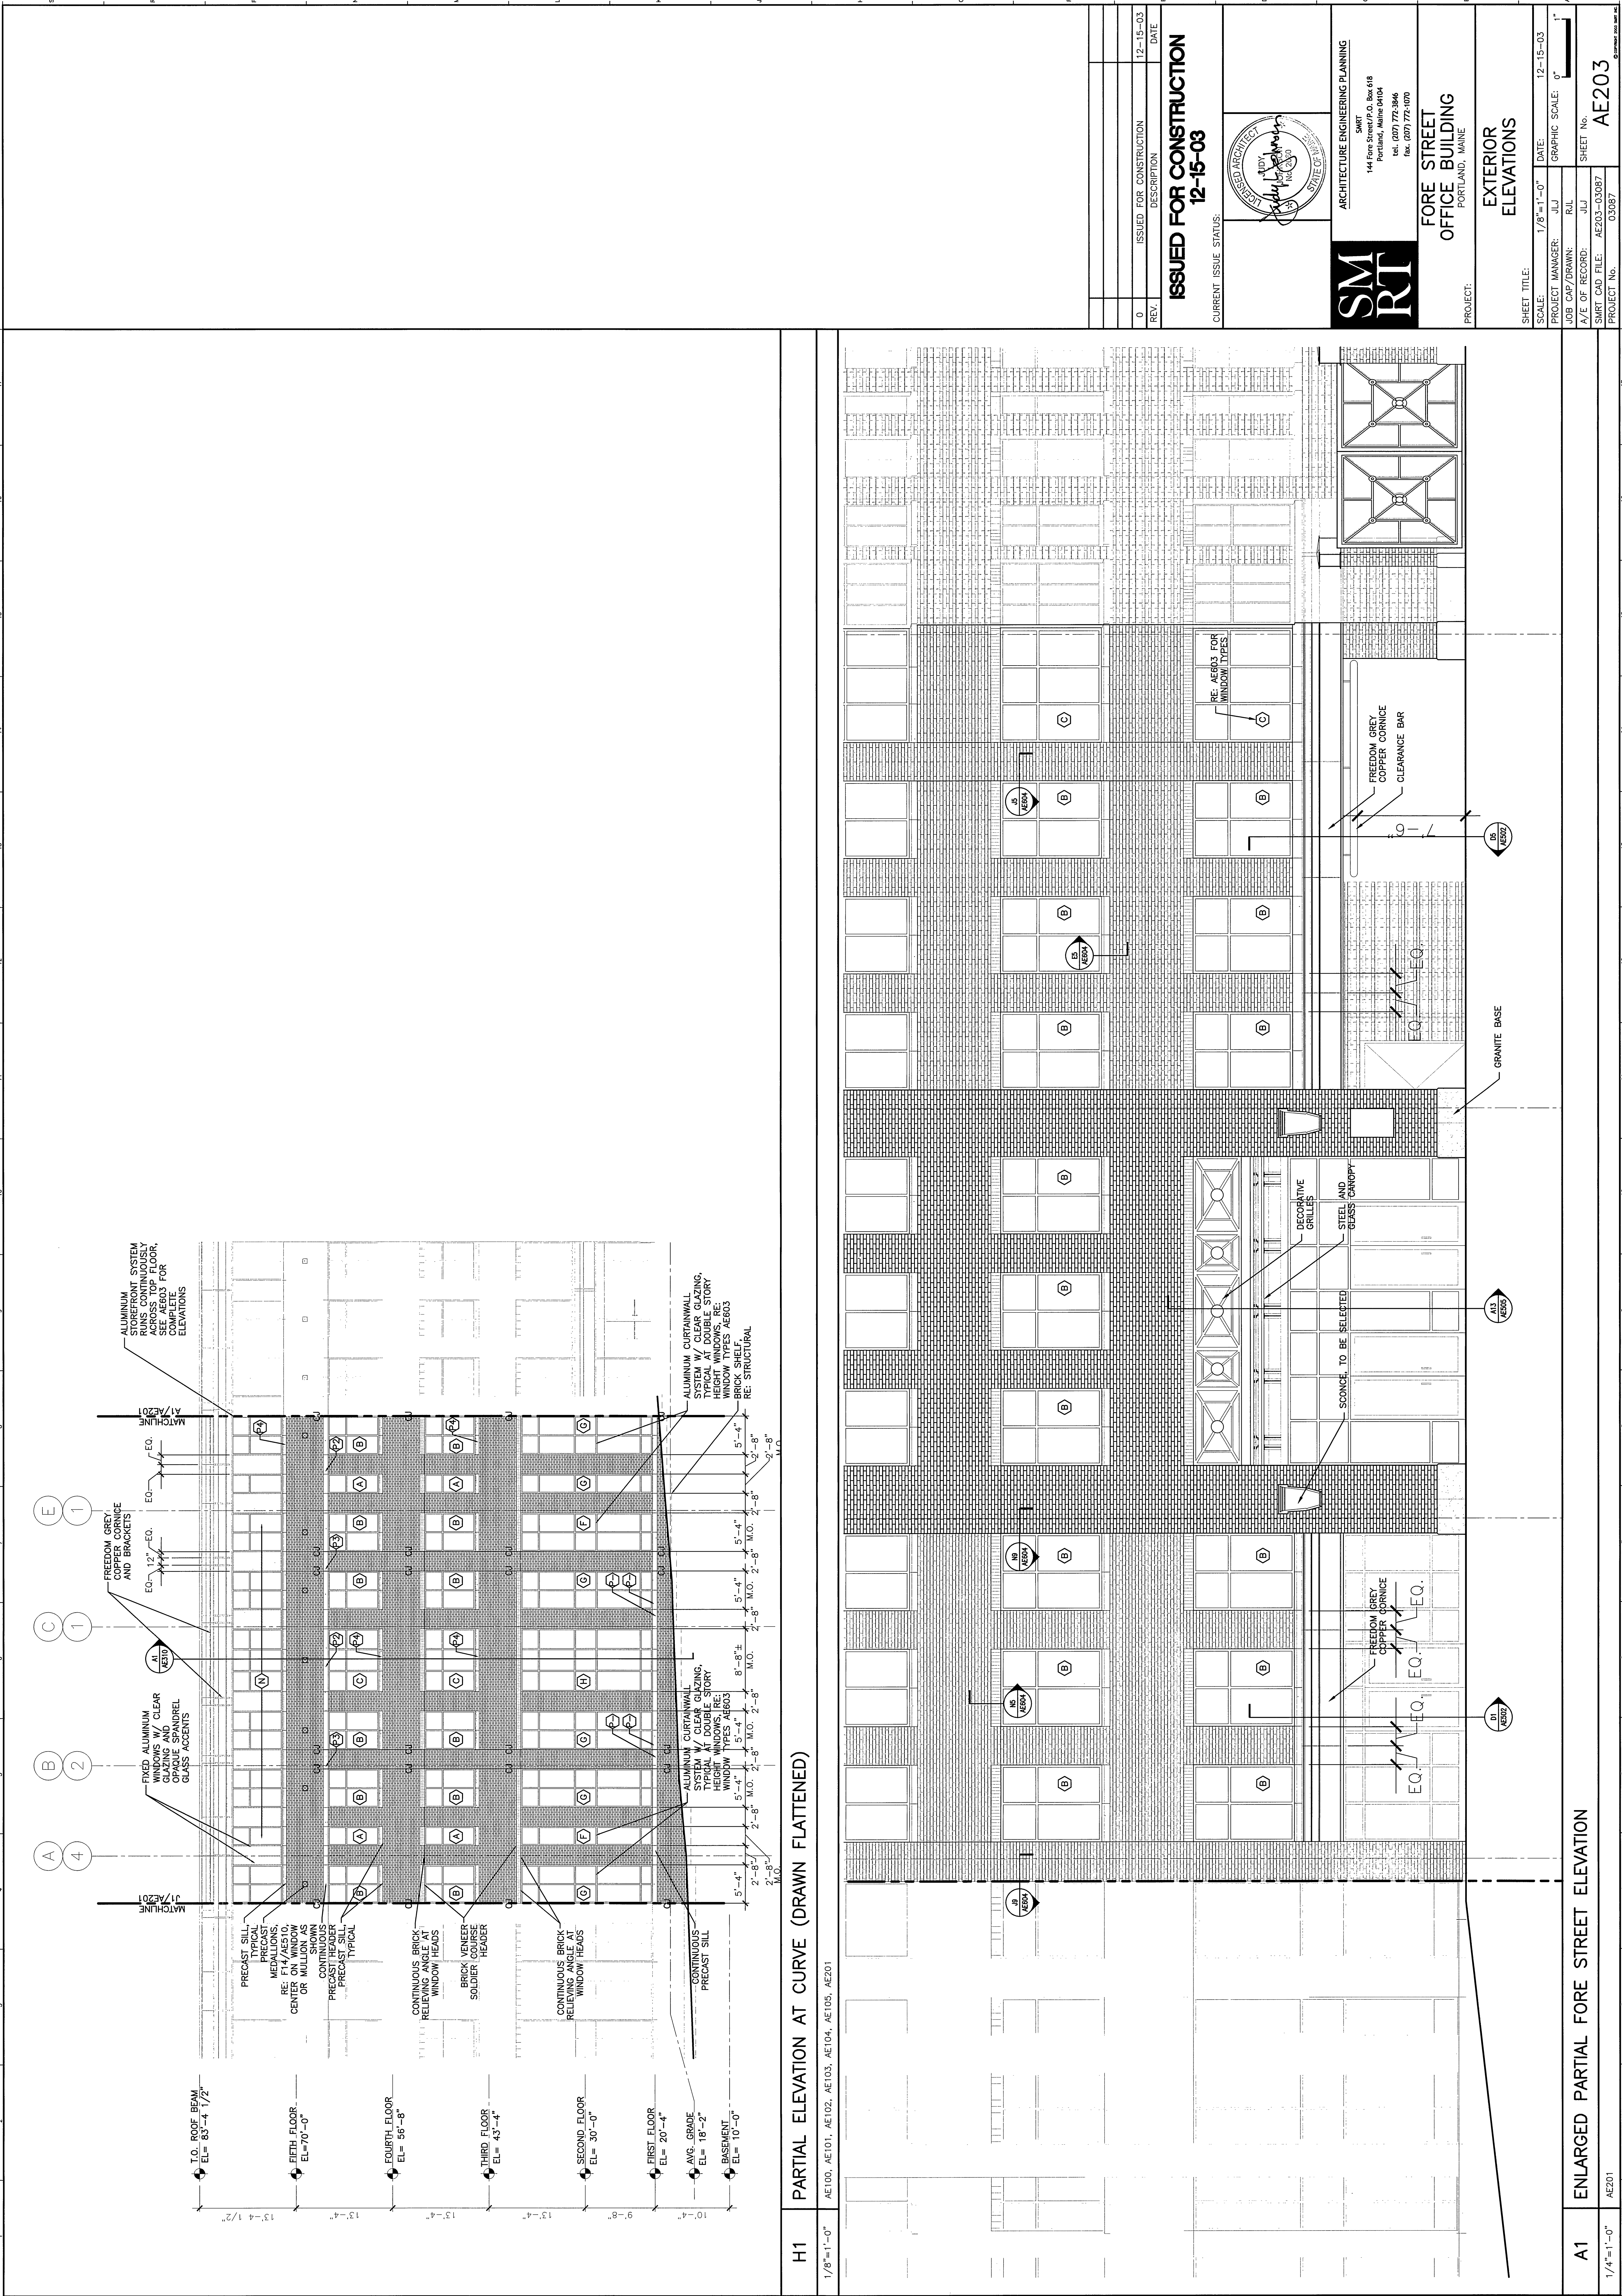

H1 PARTIAL ELEVATION AT CURVE (DRAWN FLATTENED)

A1 ENLARGED PARTIAL FORE STREET ELEVATION