



*	J1
*	$1/4^2 = 1^2 - 0^2$

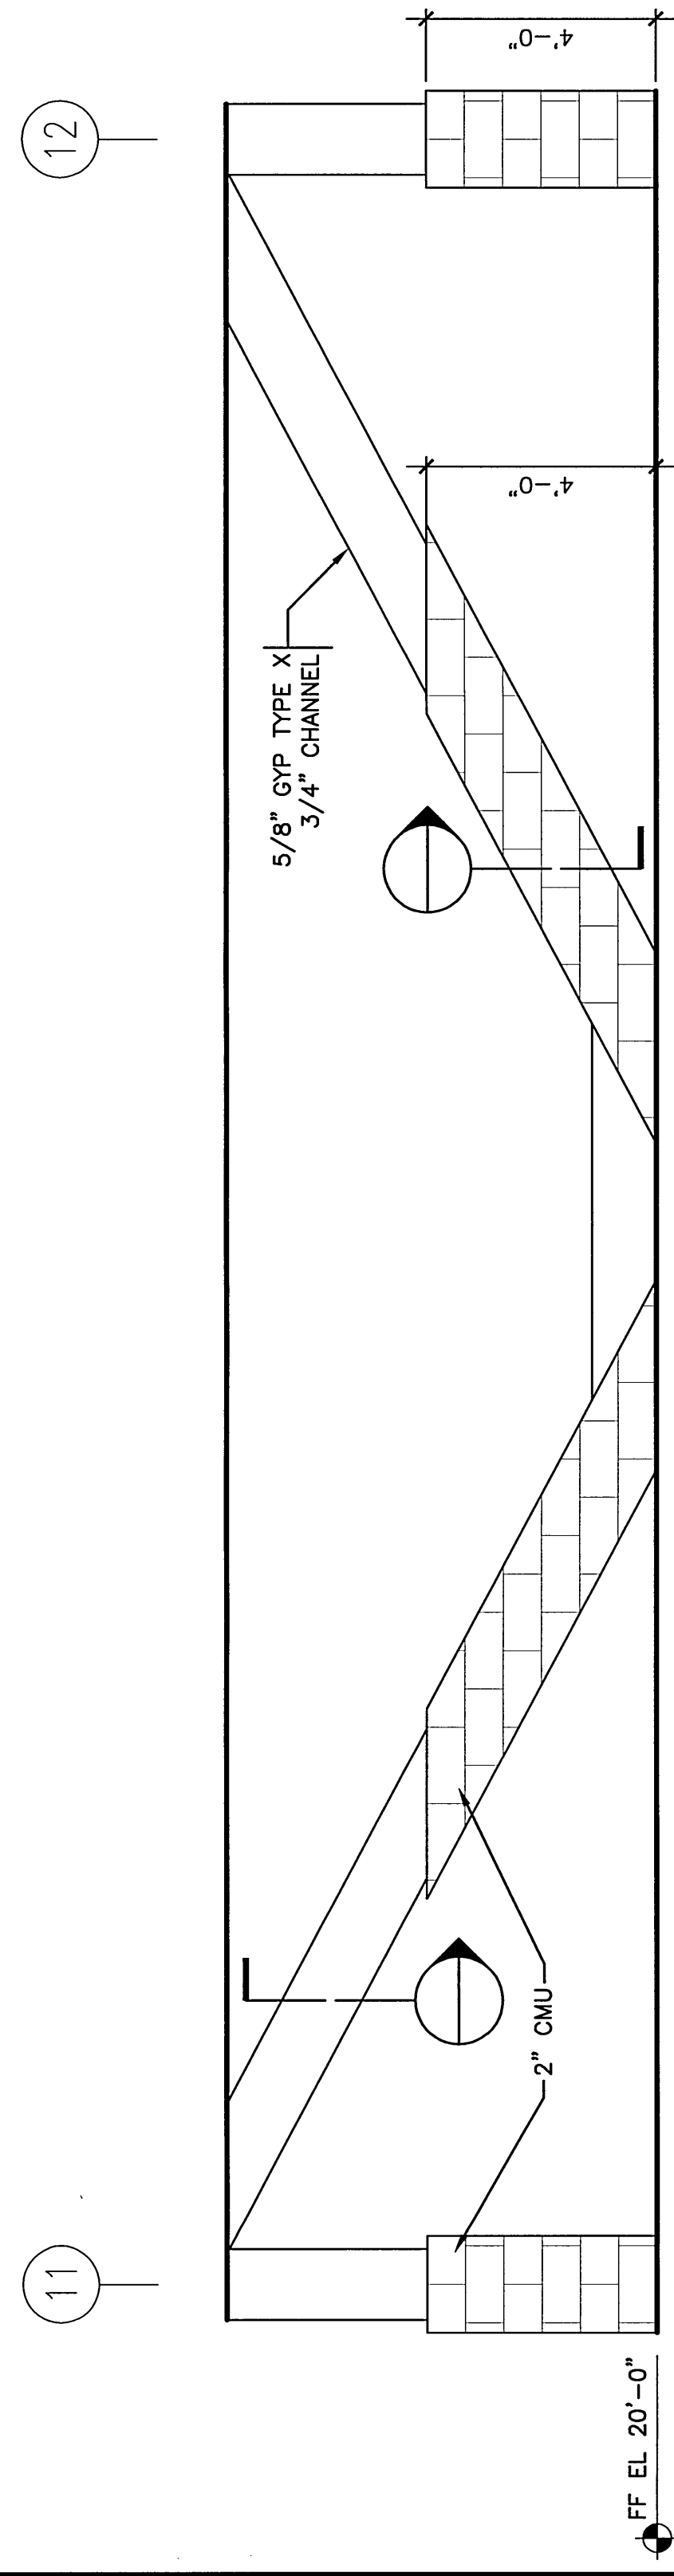

E1	ELEVATION
3/8"=1'-0"	AE101

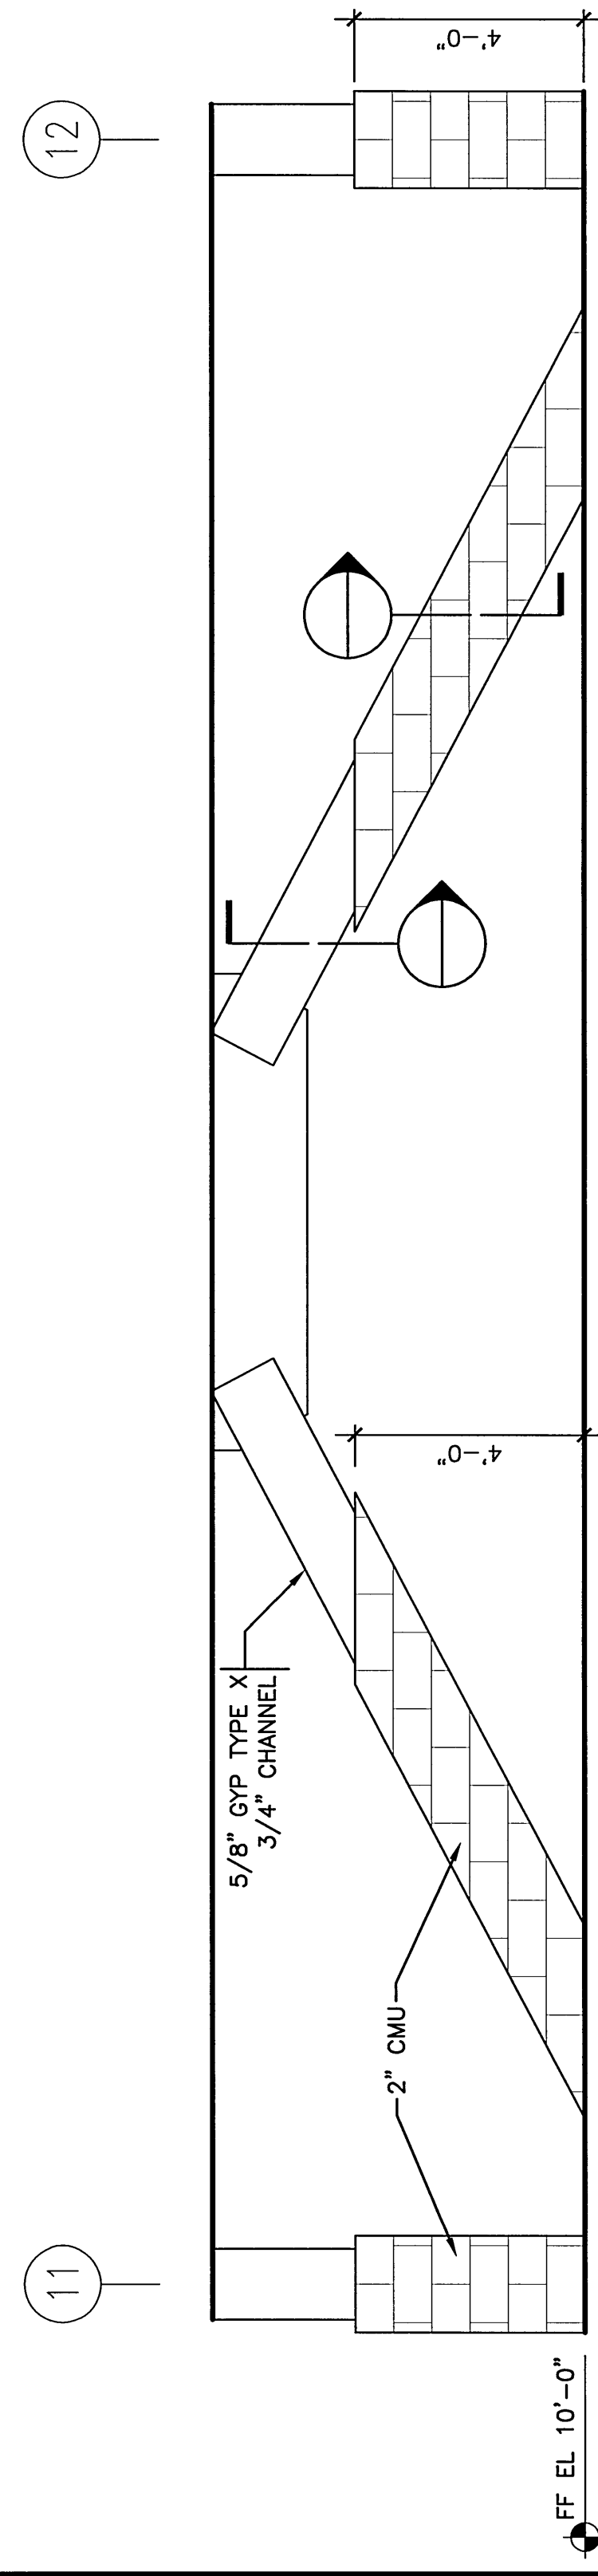


A1	ELEV
3/8"=1'-0"	AE100

[illegible]

ISSUED FOR CONSTRUCTION
12-15-03

CURRENT ISSUE STATUS:

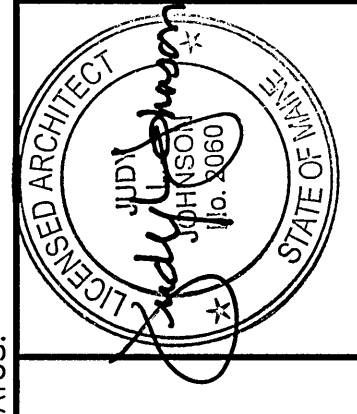

SMRT

**FORE STREET
OFFICE BUILDING**
PORTLAND, MAINE

PROJECT:

INTERIOR ELEVATIONS

SHEET TITLE:

SCALE:	1/8"=1'-0"	DATE:	12-15-03
--------	------------	-------	----------

JLJ	GRAPHIC SCALE:
-----	----------------


NO.	SHEET No.
111	

SMRT CAD FILE:	AE212-03087
W/E OF RECORD:	050

PROJECT No.

19000