


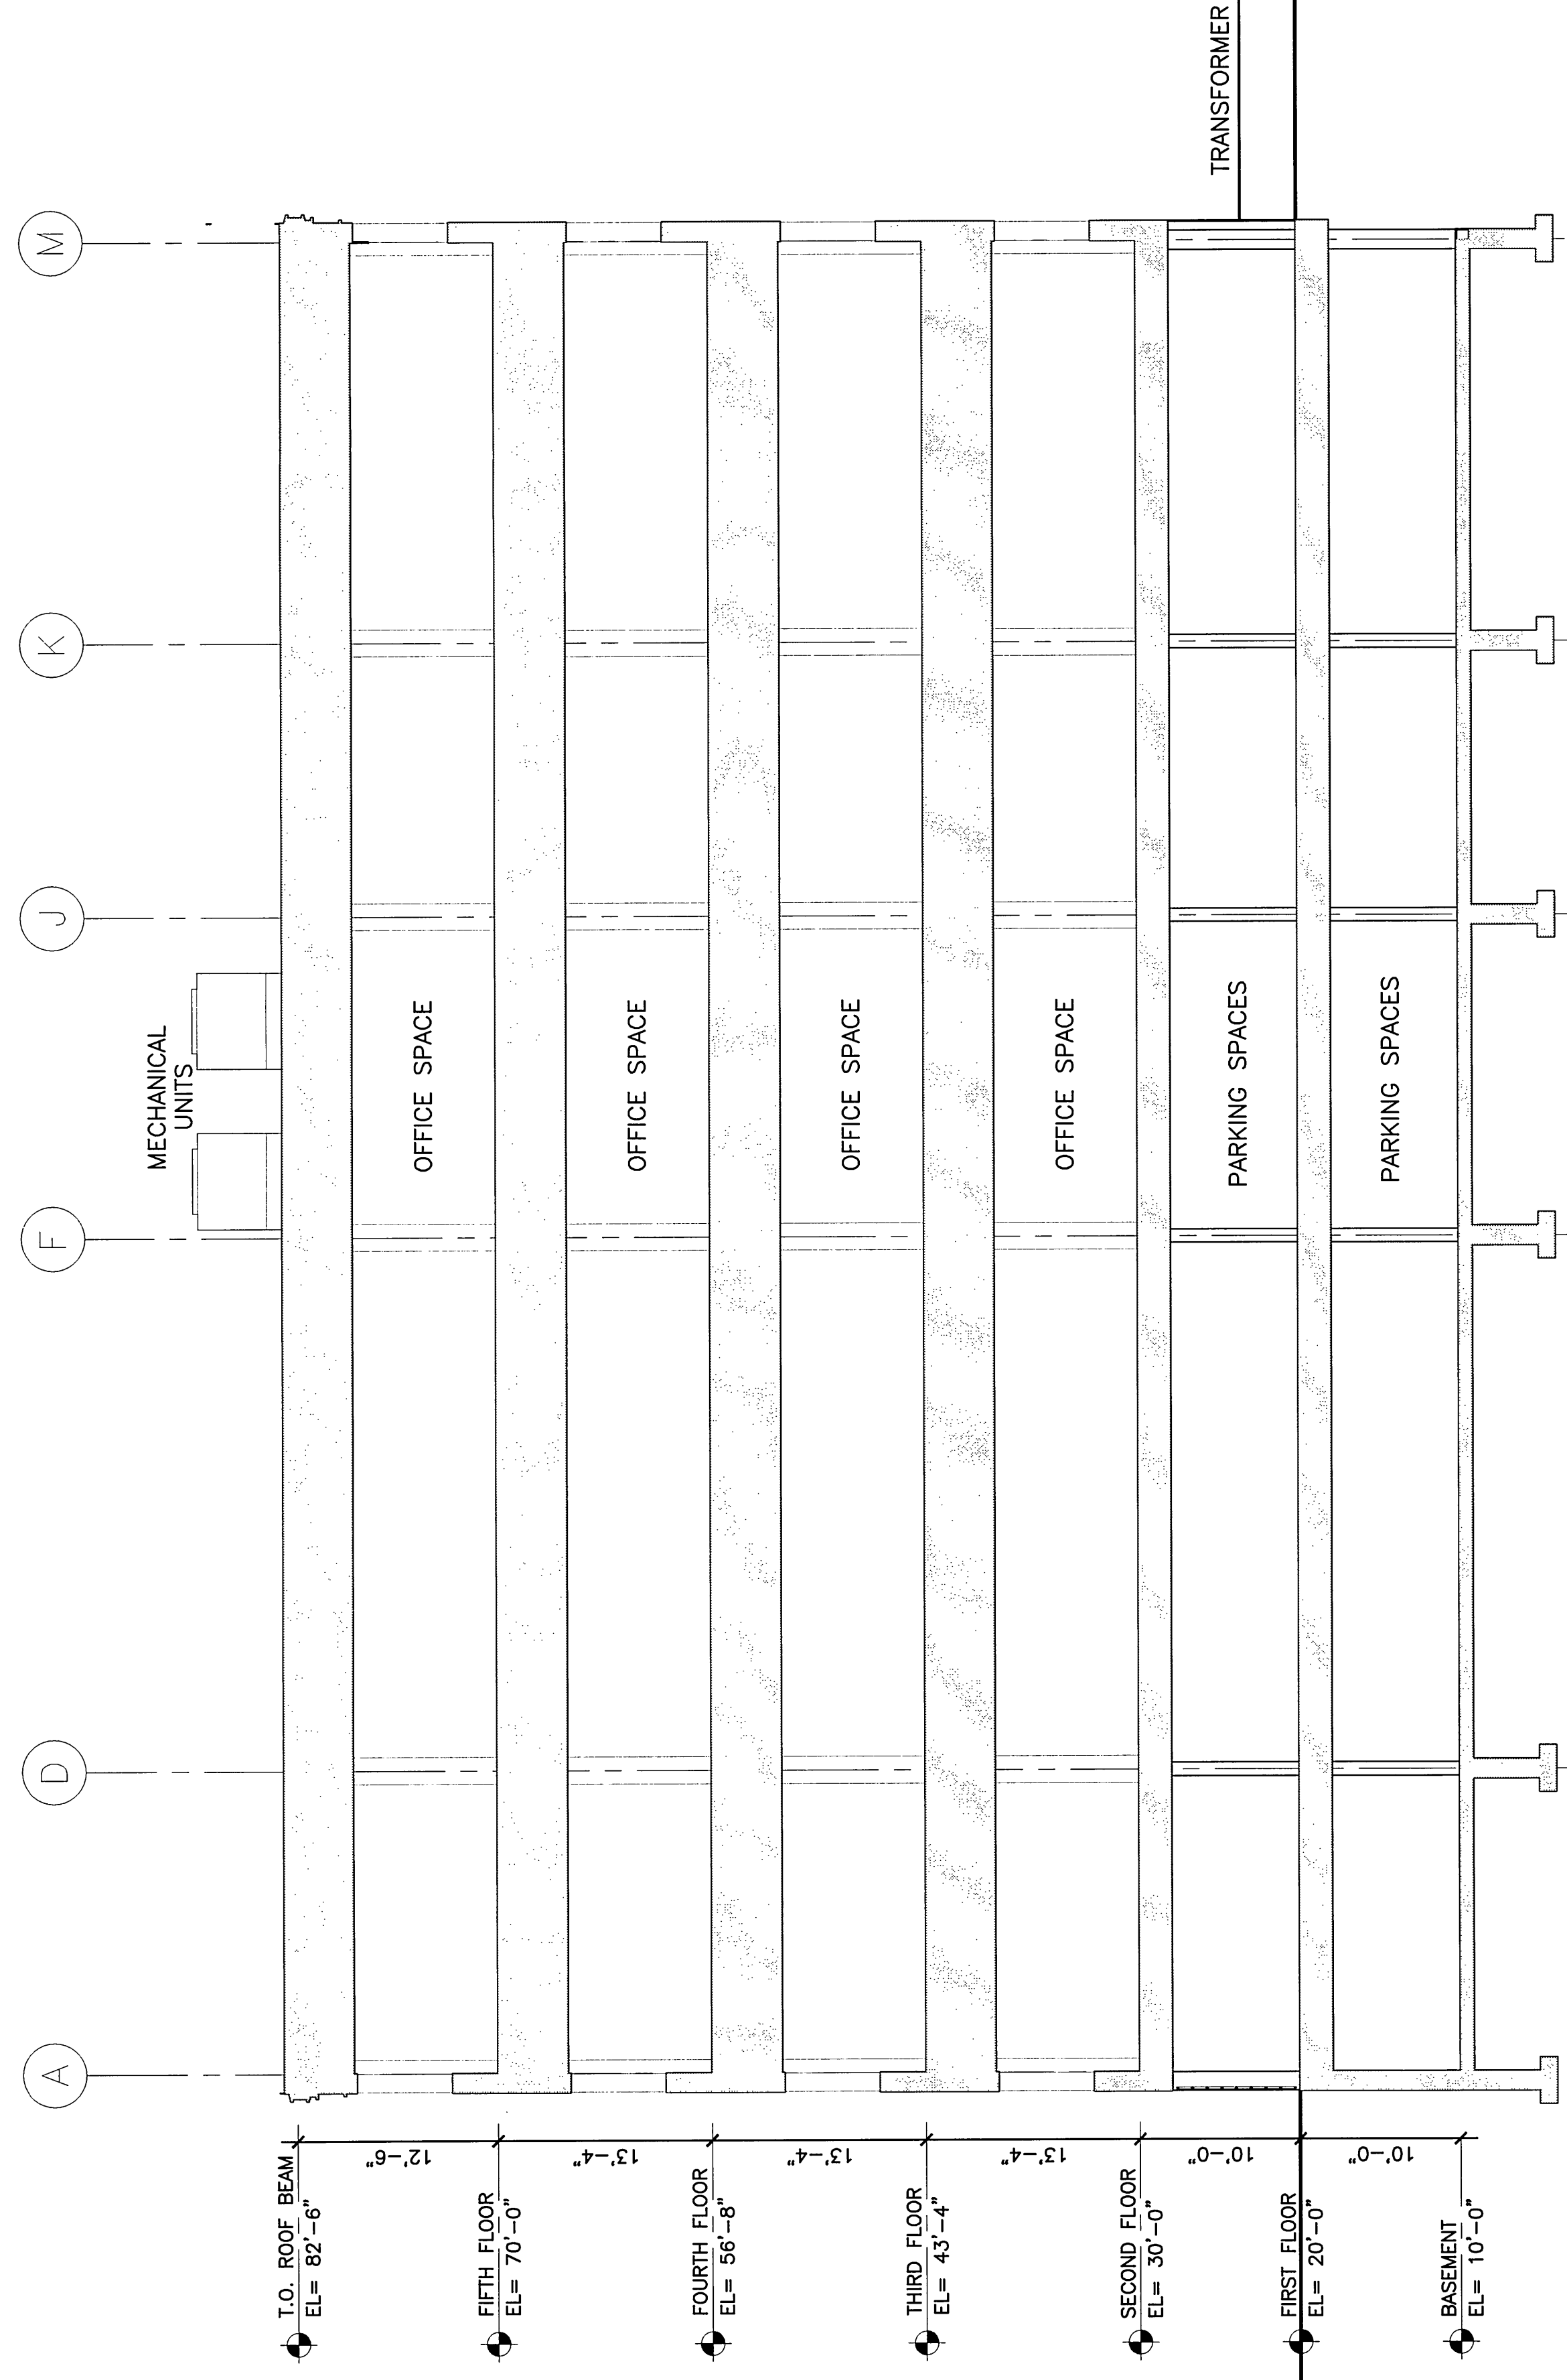

1/8"=1'-0"



100

OFFICE SPACE

OFFICE SPACE

OFFICE SPACE

OFFICE SPACE

TRANSFORMER

PARKING SPACES

PARKING SPACES



1/8"=1'-0"