

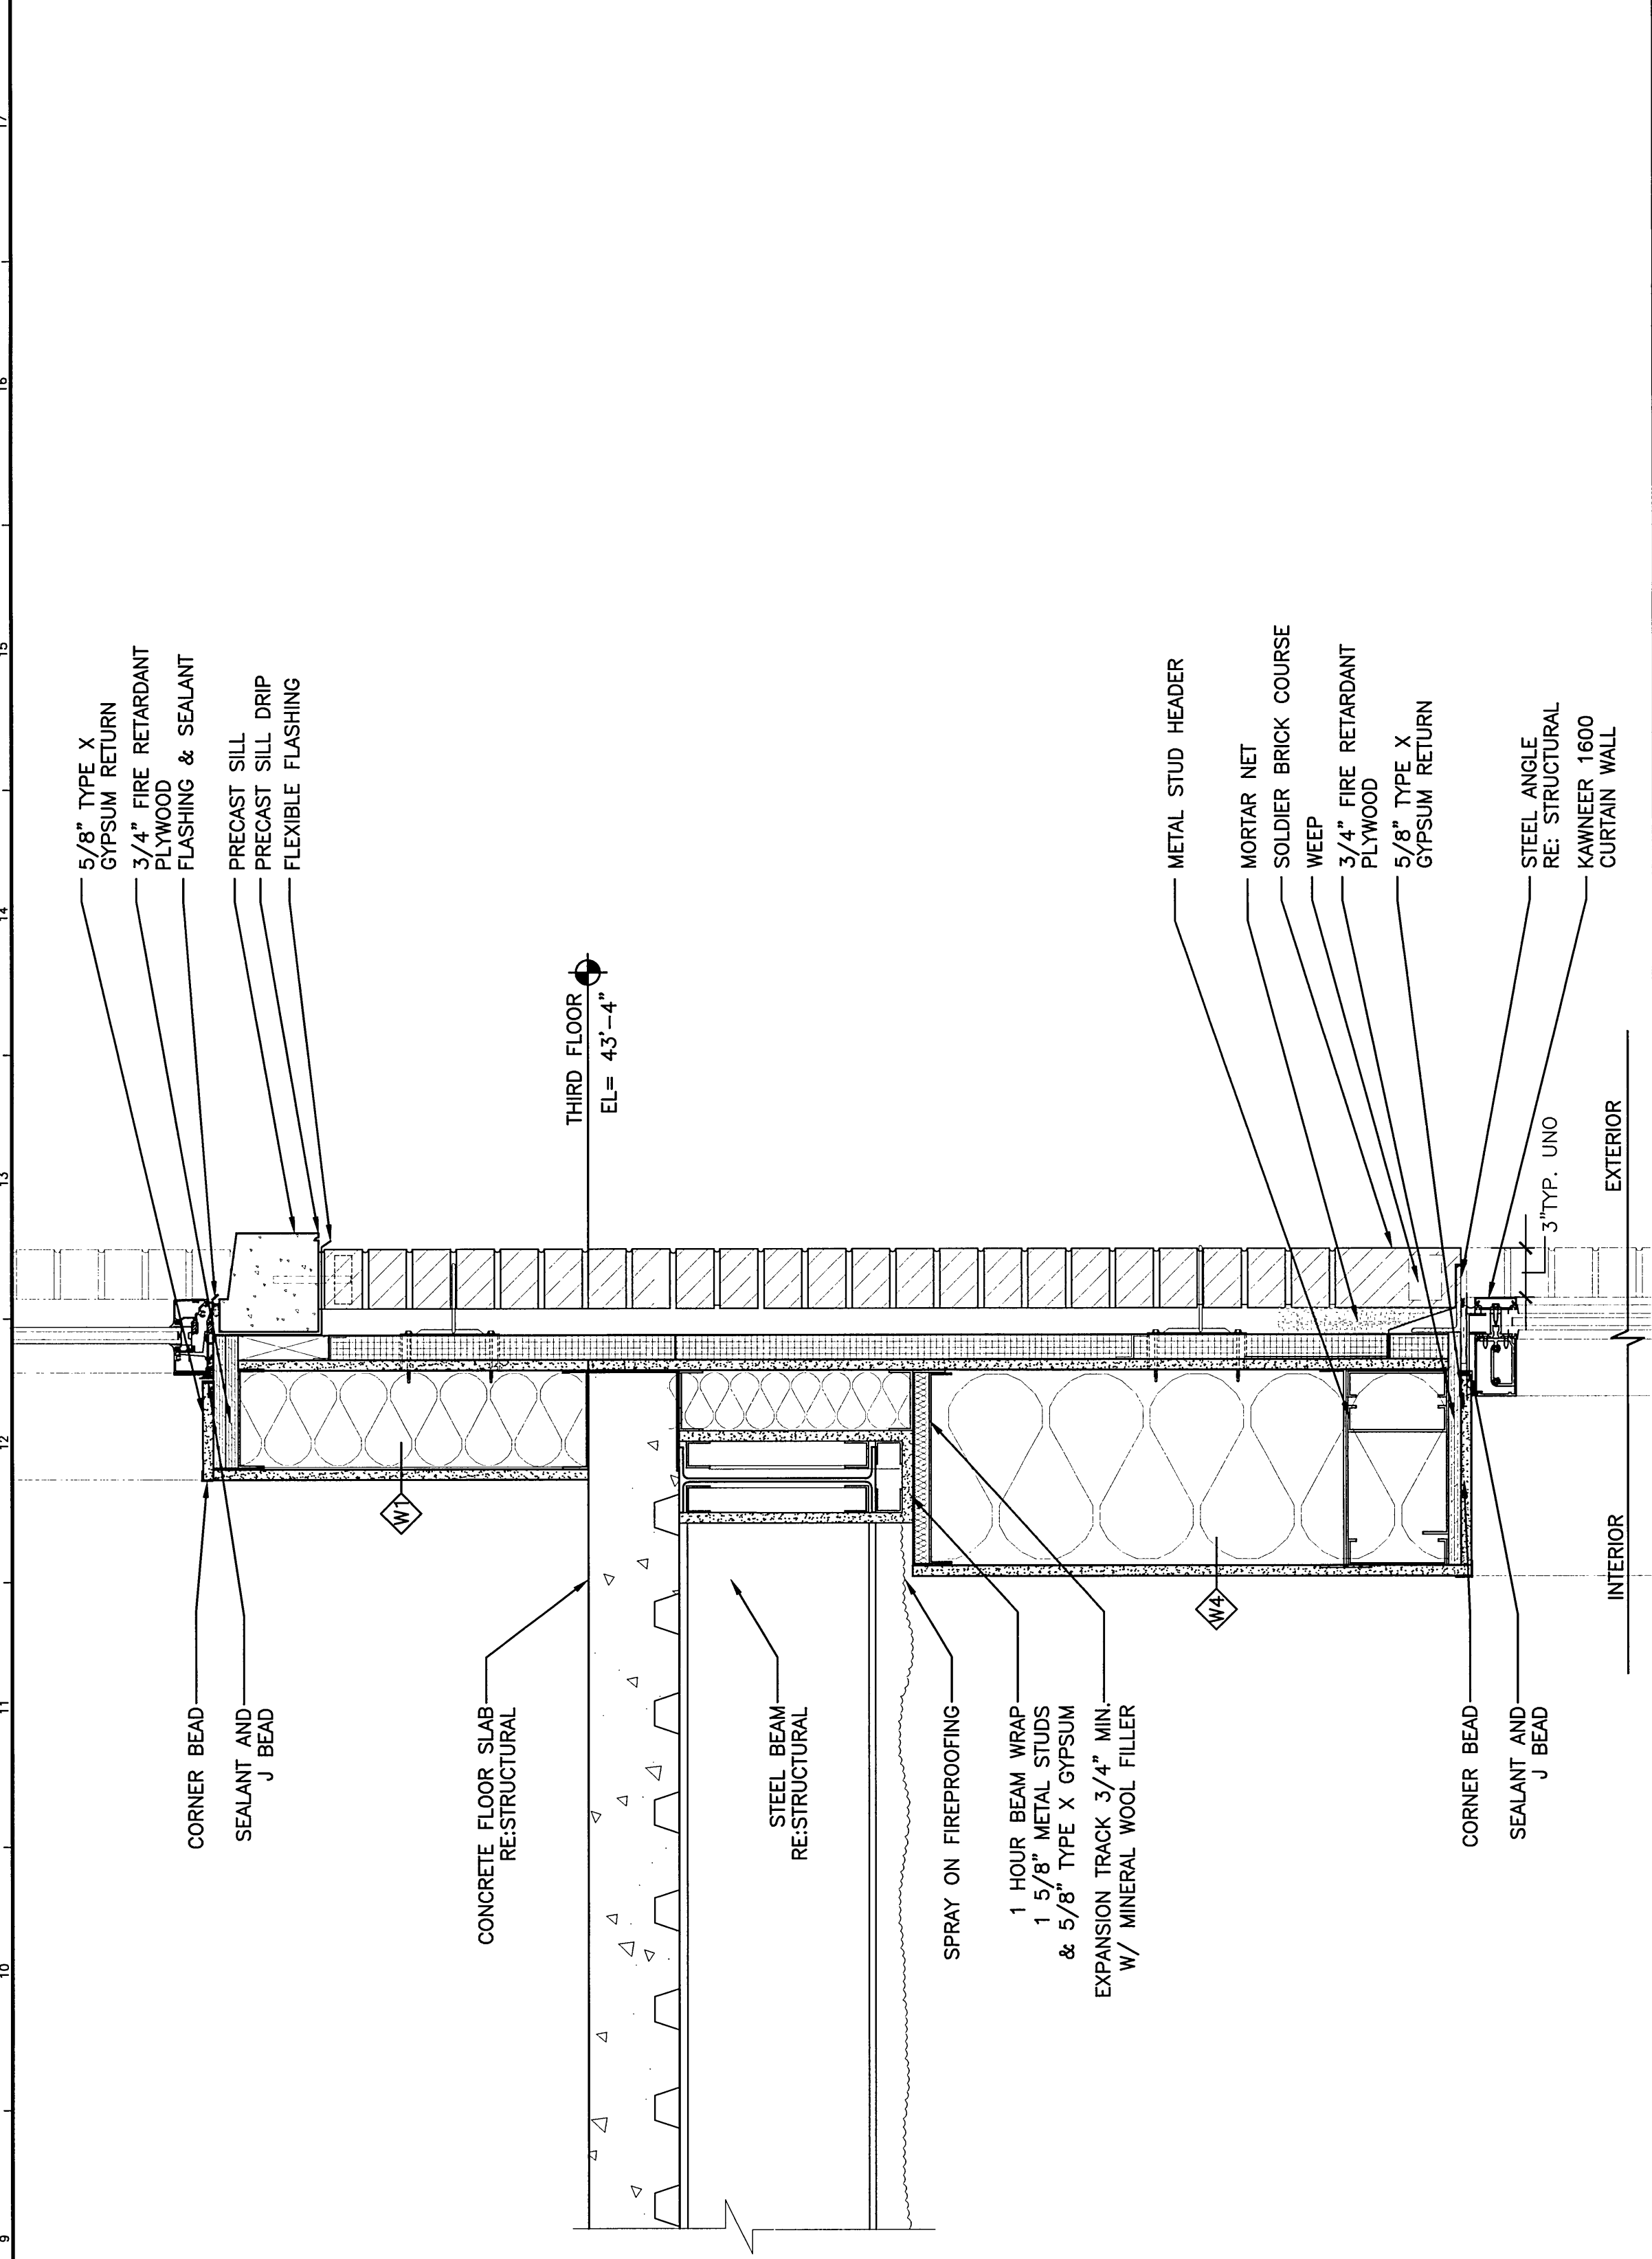
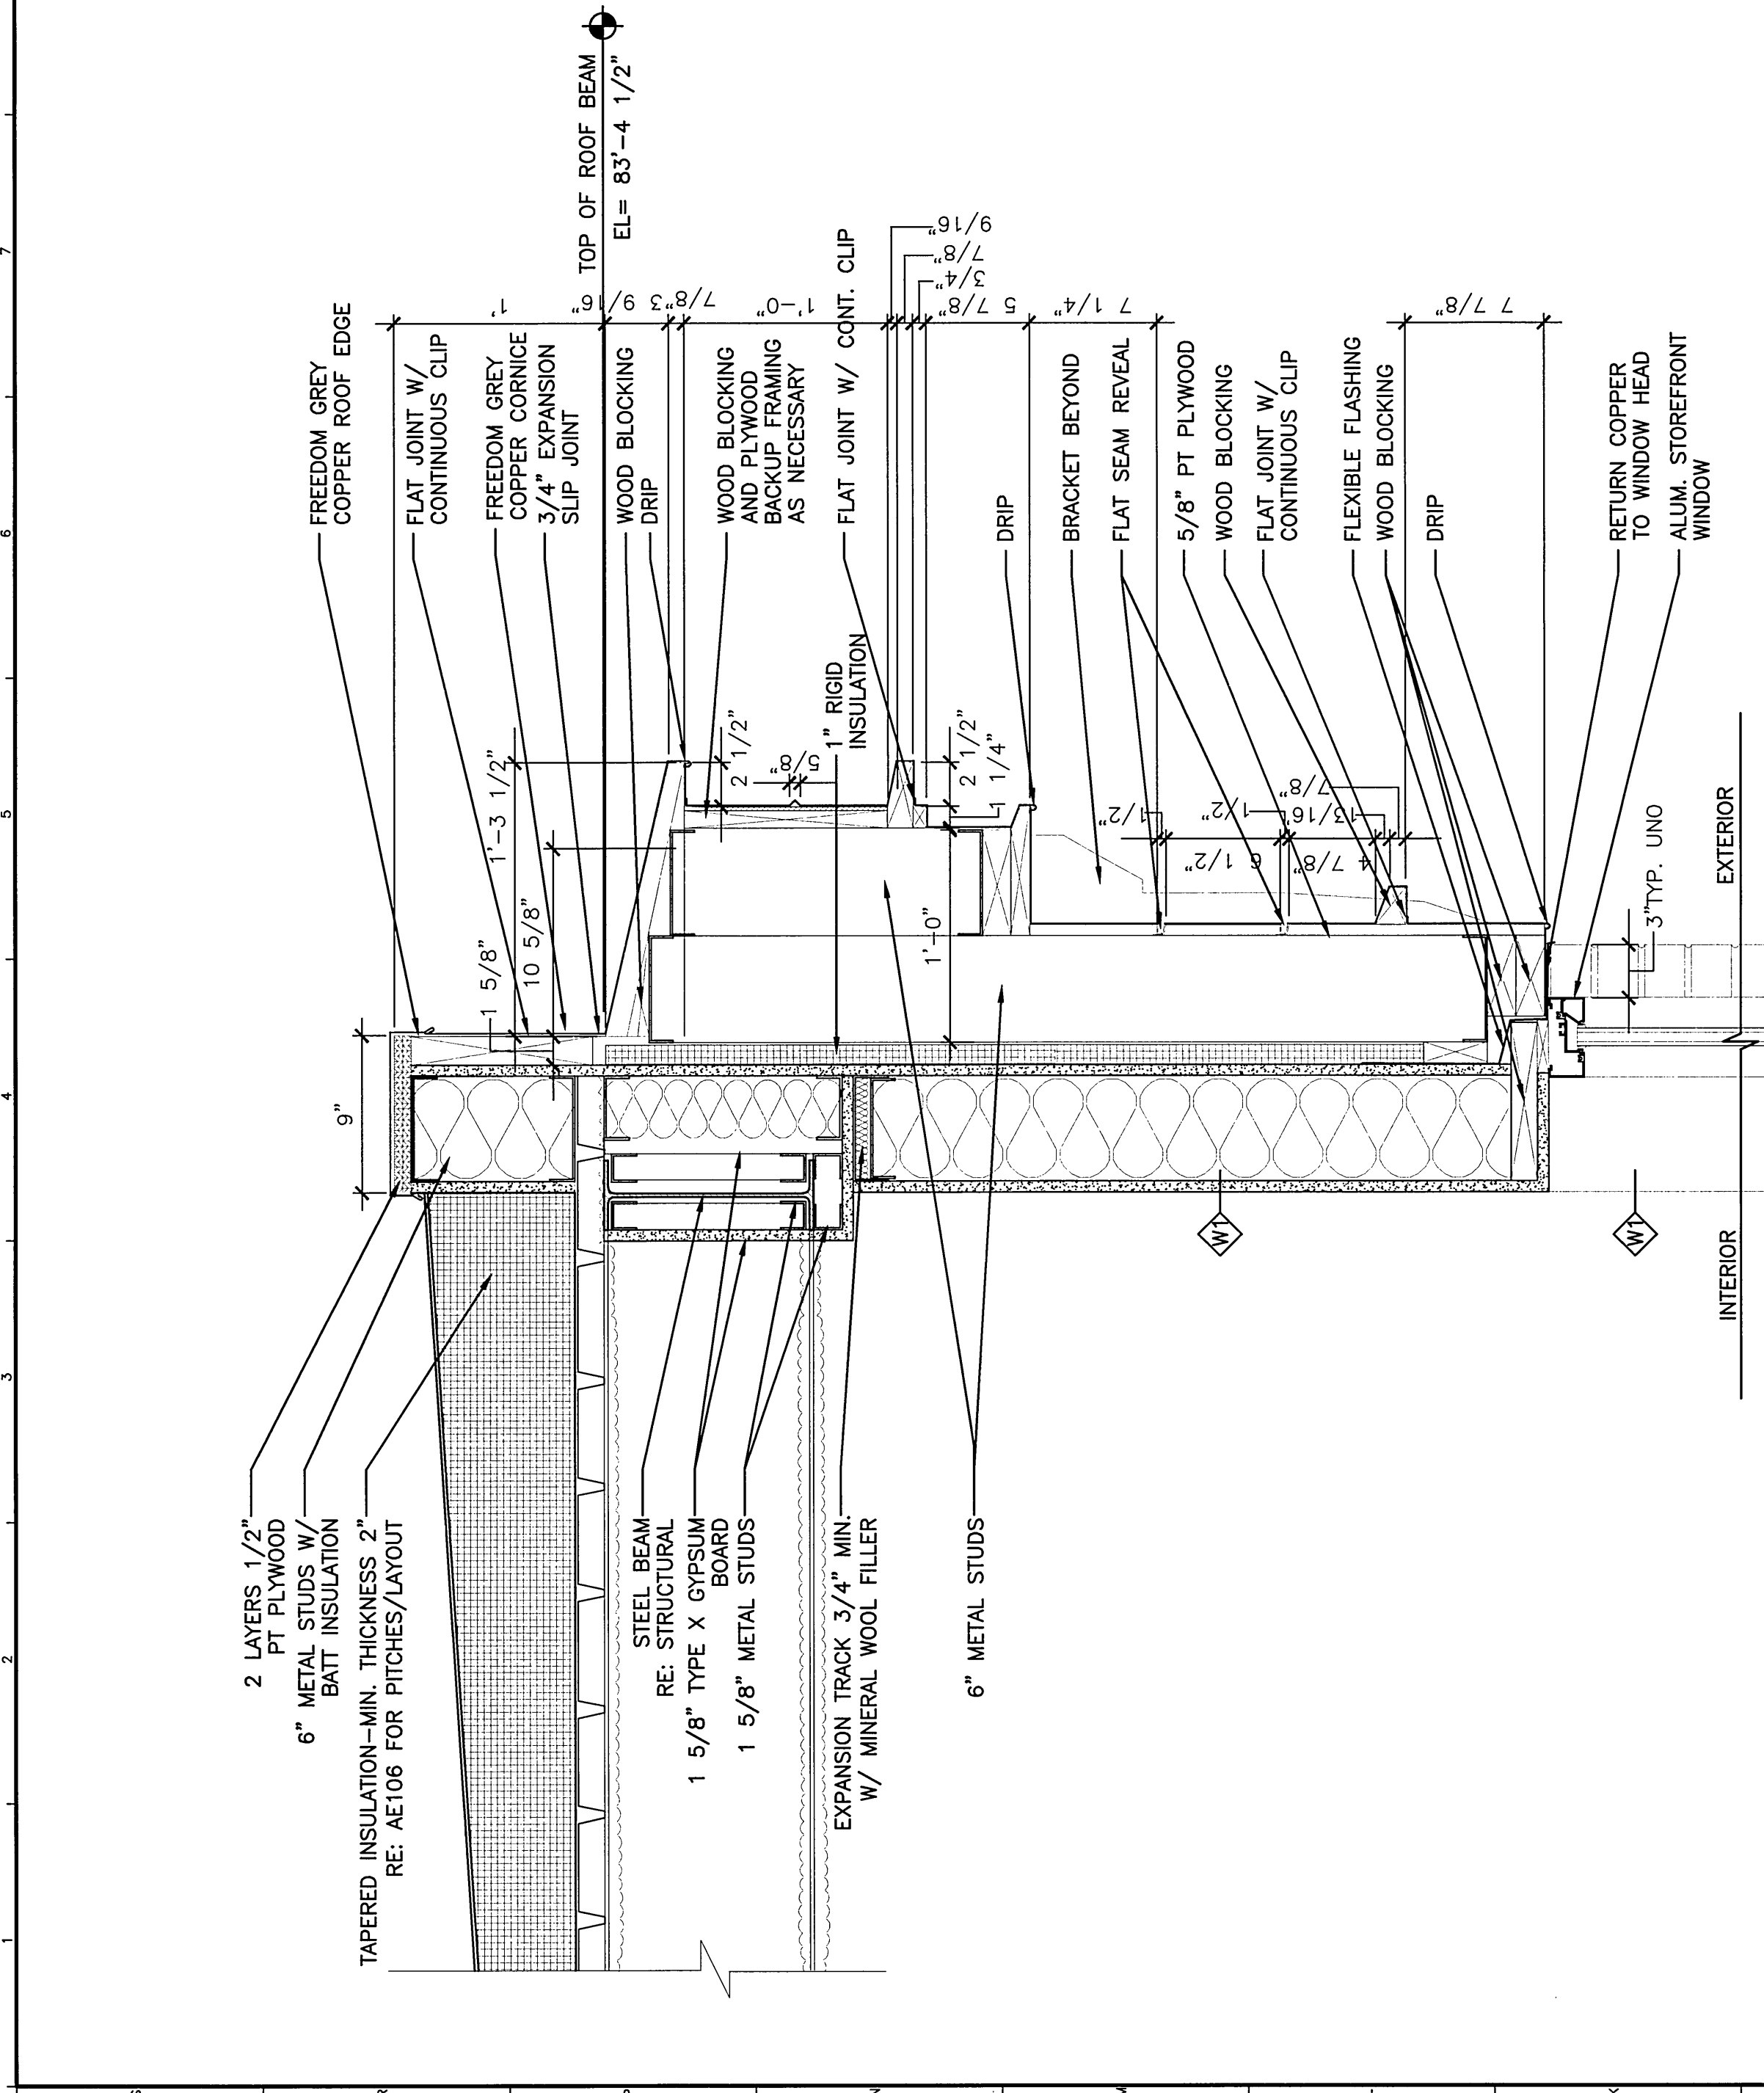


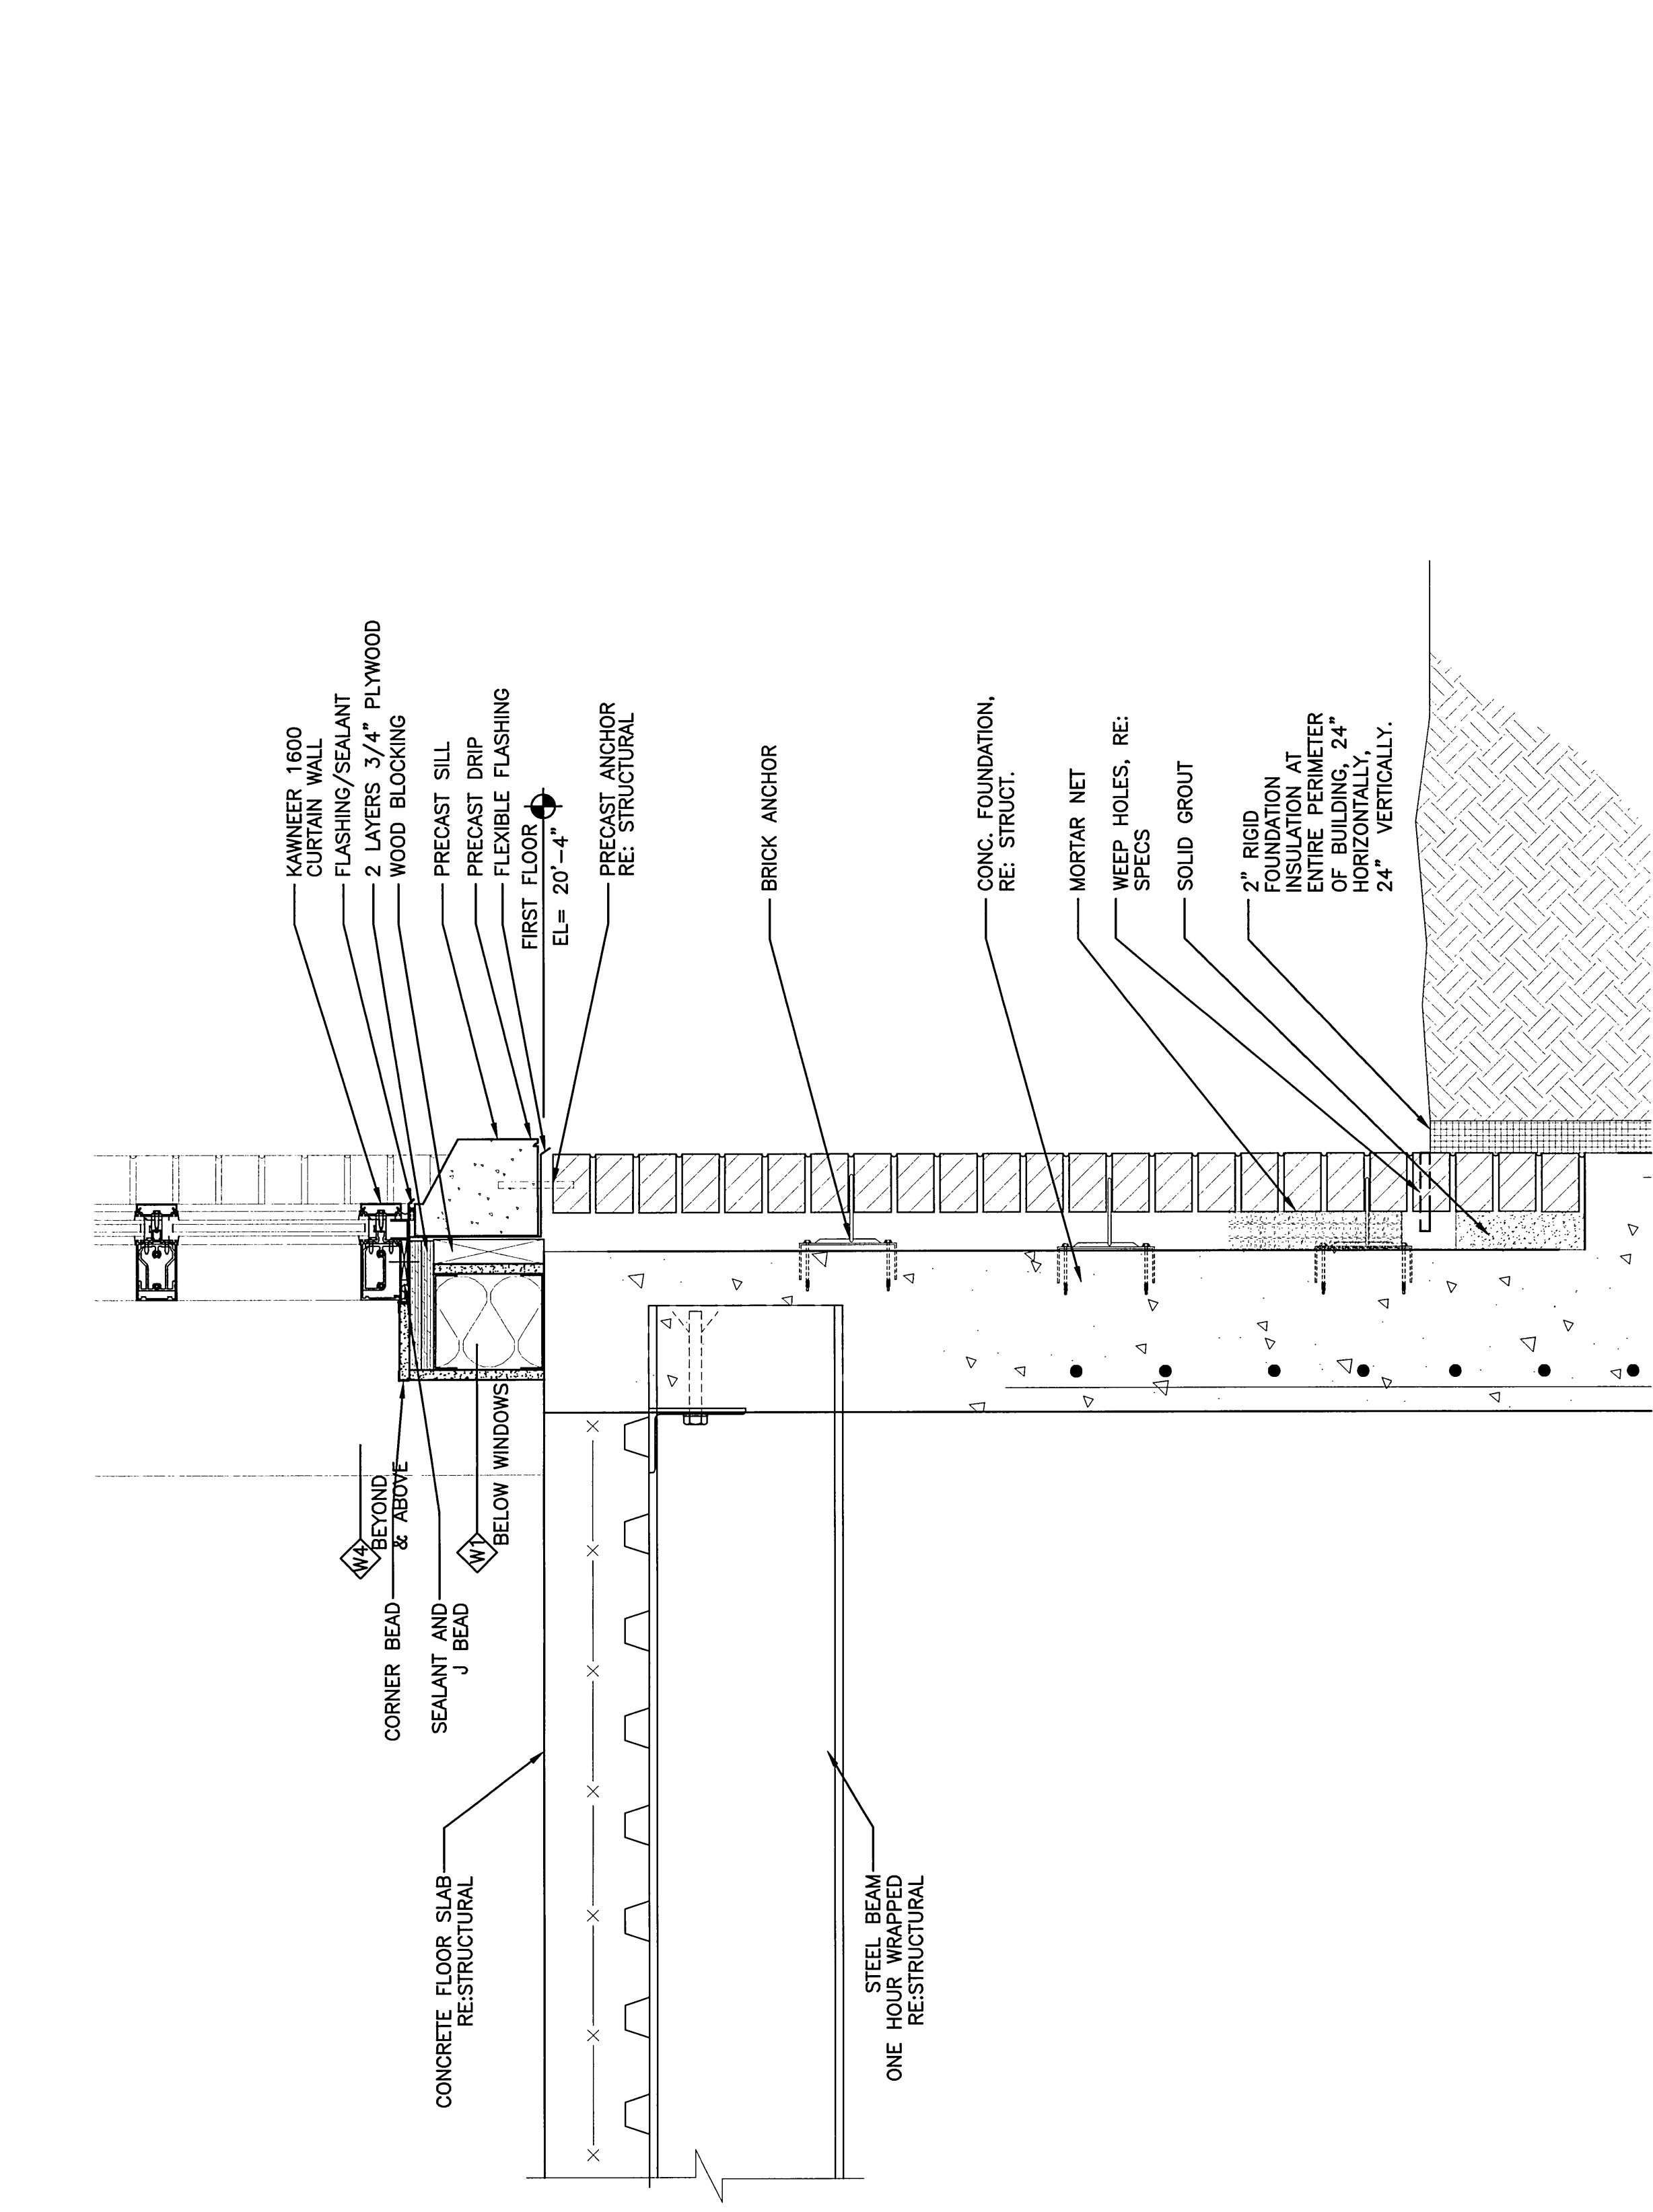

J1	SECTION	J8	SECTION
1/2"=1'-0"	AE310	1/2"=1'-0"	AE310

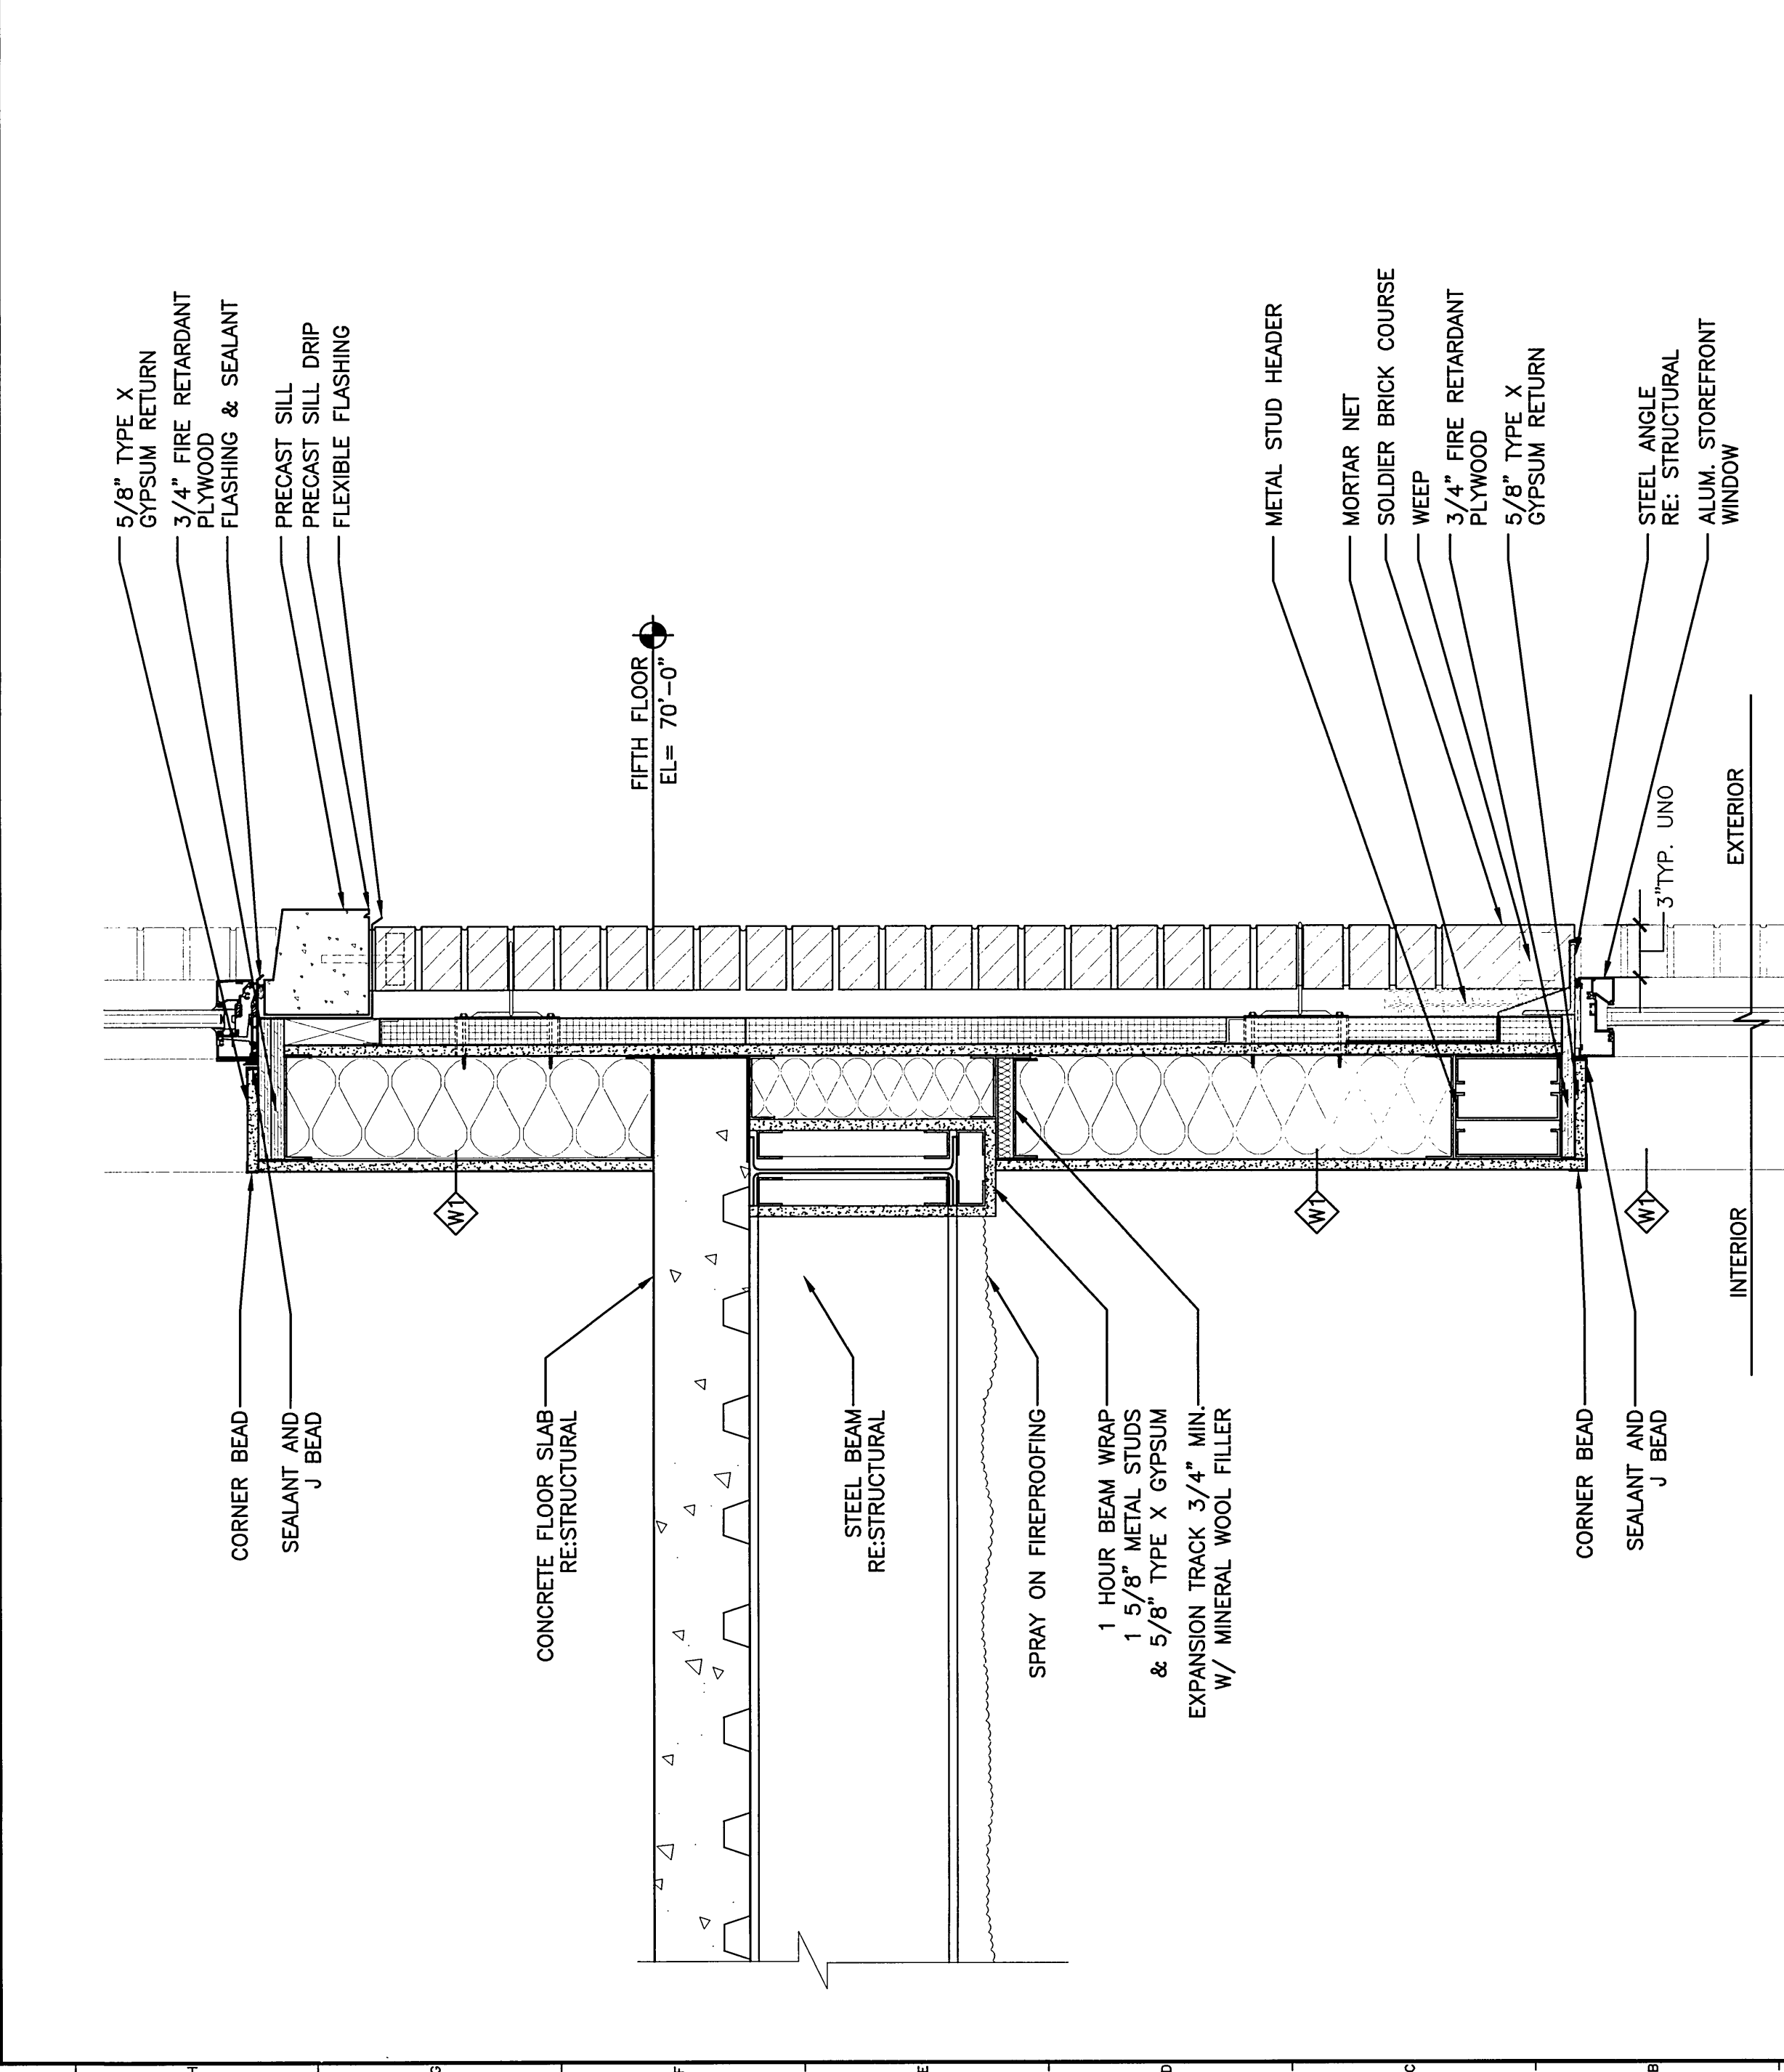


A1	SECTION	A8	SECTION
1/2"±1'-0"	AE310	1-1/2"±1'-0"	AE310

0	ISSUED FOR CONSTRUCTION	12-15-03
REV.	DESCRIPTION	DATE

ISSUED FOR CONSTRUCTION
12-15-03
CURRENT ISSUE STATUS:

CURRENT ISSUE STATUS:

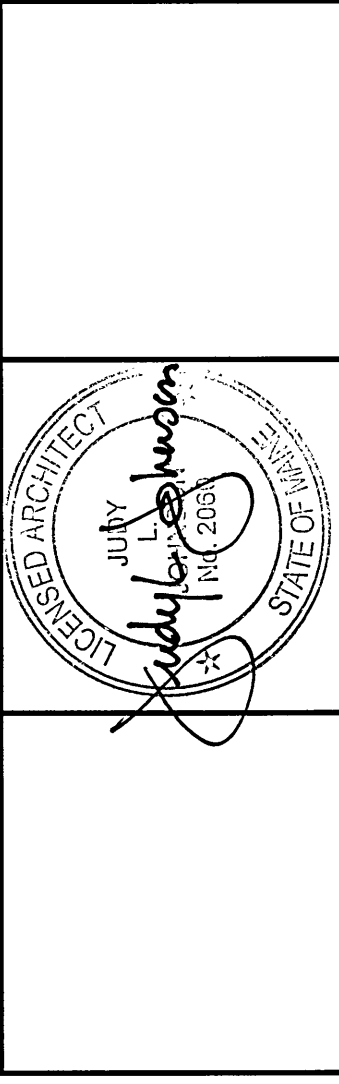

**SM
DPT**

ARCHITECTURE ENGINEERING PLANNING

SMART

144 Fore Street/P.O. Box 618
Portland, Maine 04104

PROJECT:
**FORE STREET
OFFICE BUILDING**
PORTLAND, MAINE

DETAILS

SHEET TITLE:	
SCALE:	AS NOTED
PROJECT MANAGER:	JLW
DATE:	12-15-03
GRAPHIC SCALE:	0" = 1"

JOB CAP/DRAWN:	RUL
A/E OF RECORD:	LLJ
SMART CAD FILE:	AE502-03087
PROJECT No.	03087
SHEET No. AE502	