





J1 SECTION
1 1/2" = 1'-0"

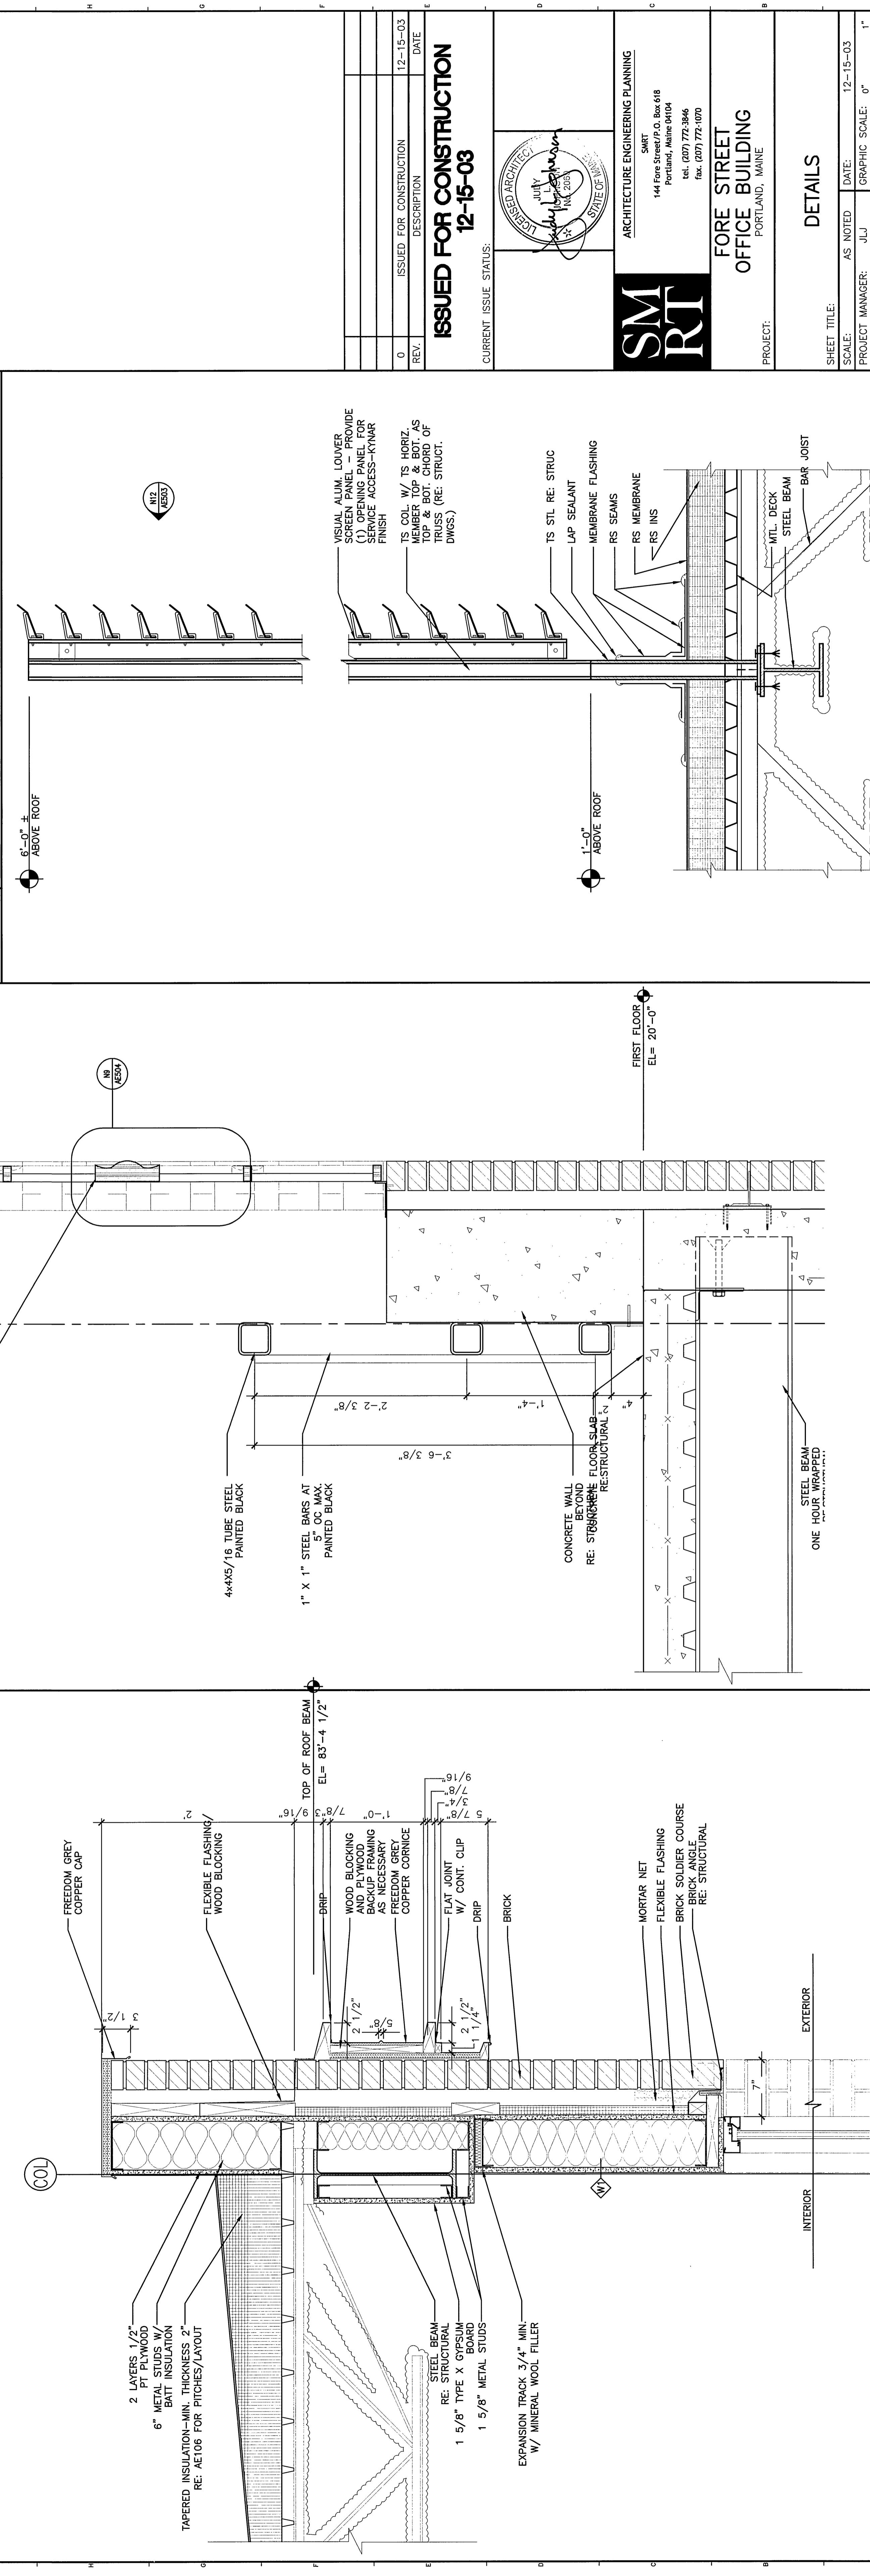


A1 SECTION
1 1/2" = 1'-0"

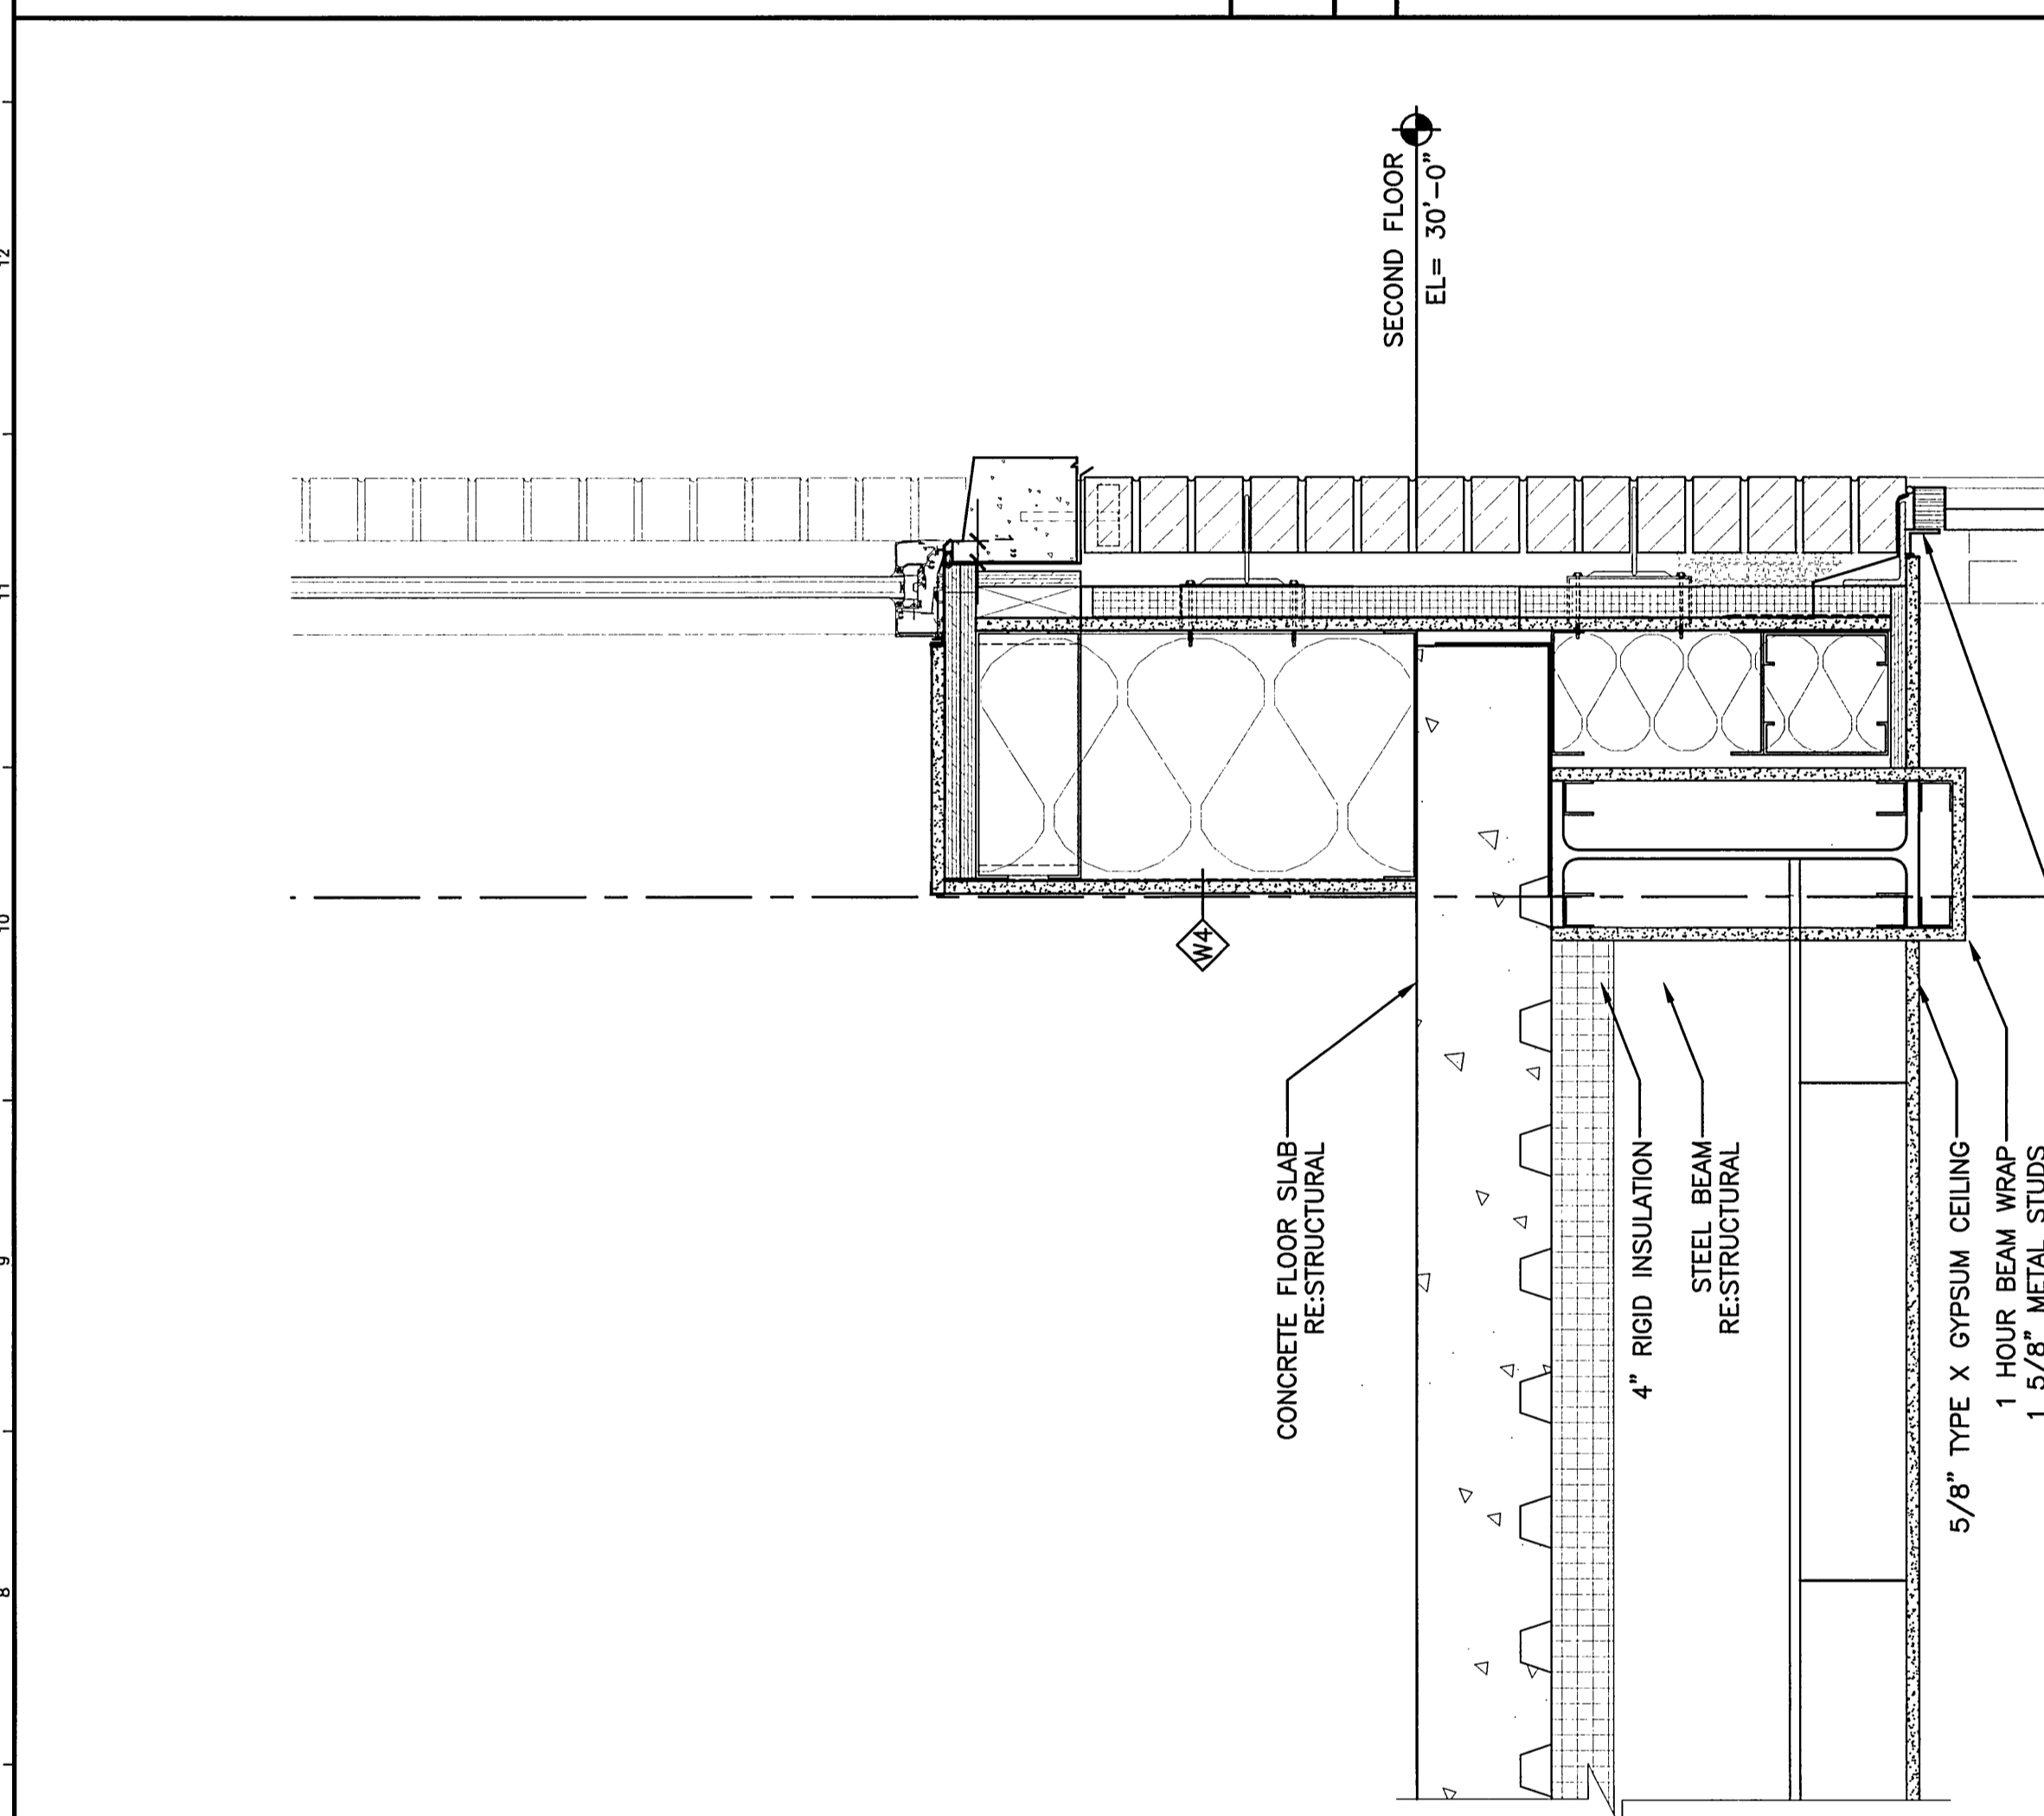

A8 SECTION
1 1/2" = 1'-0"

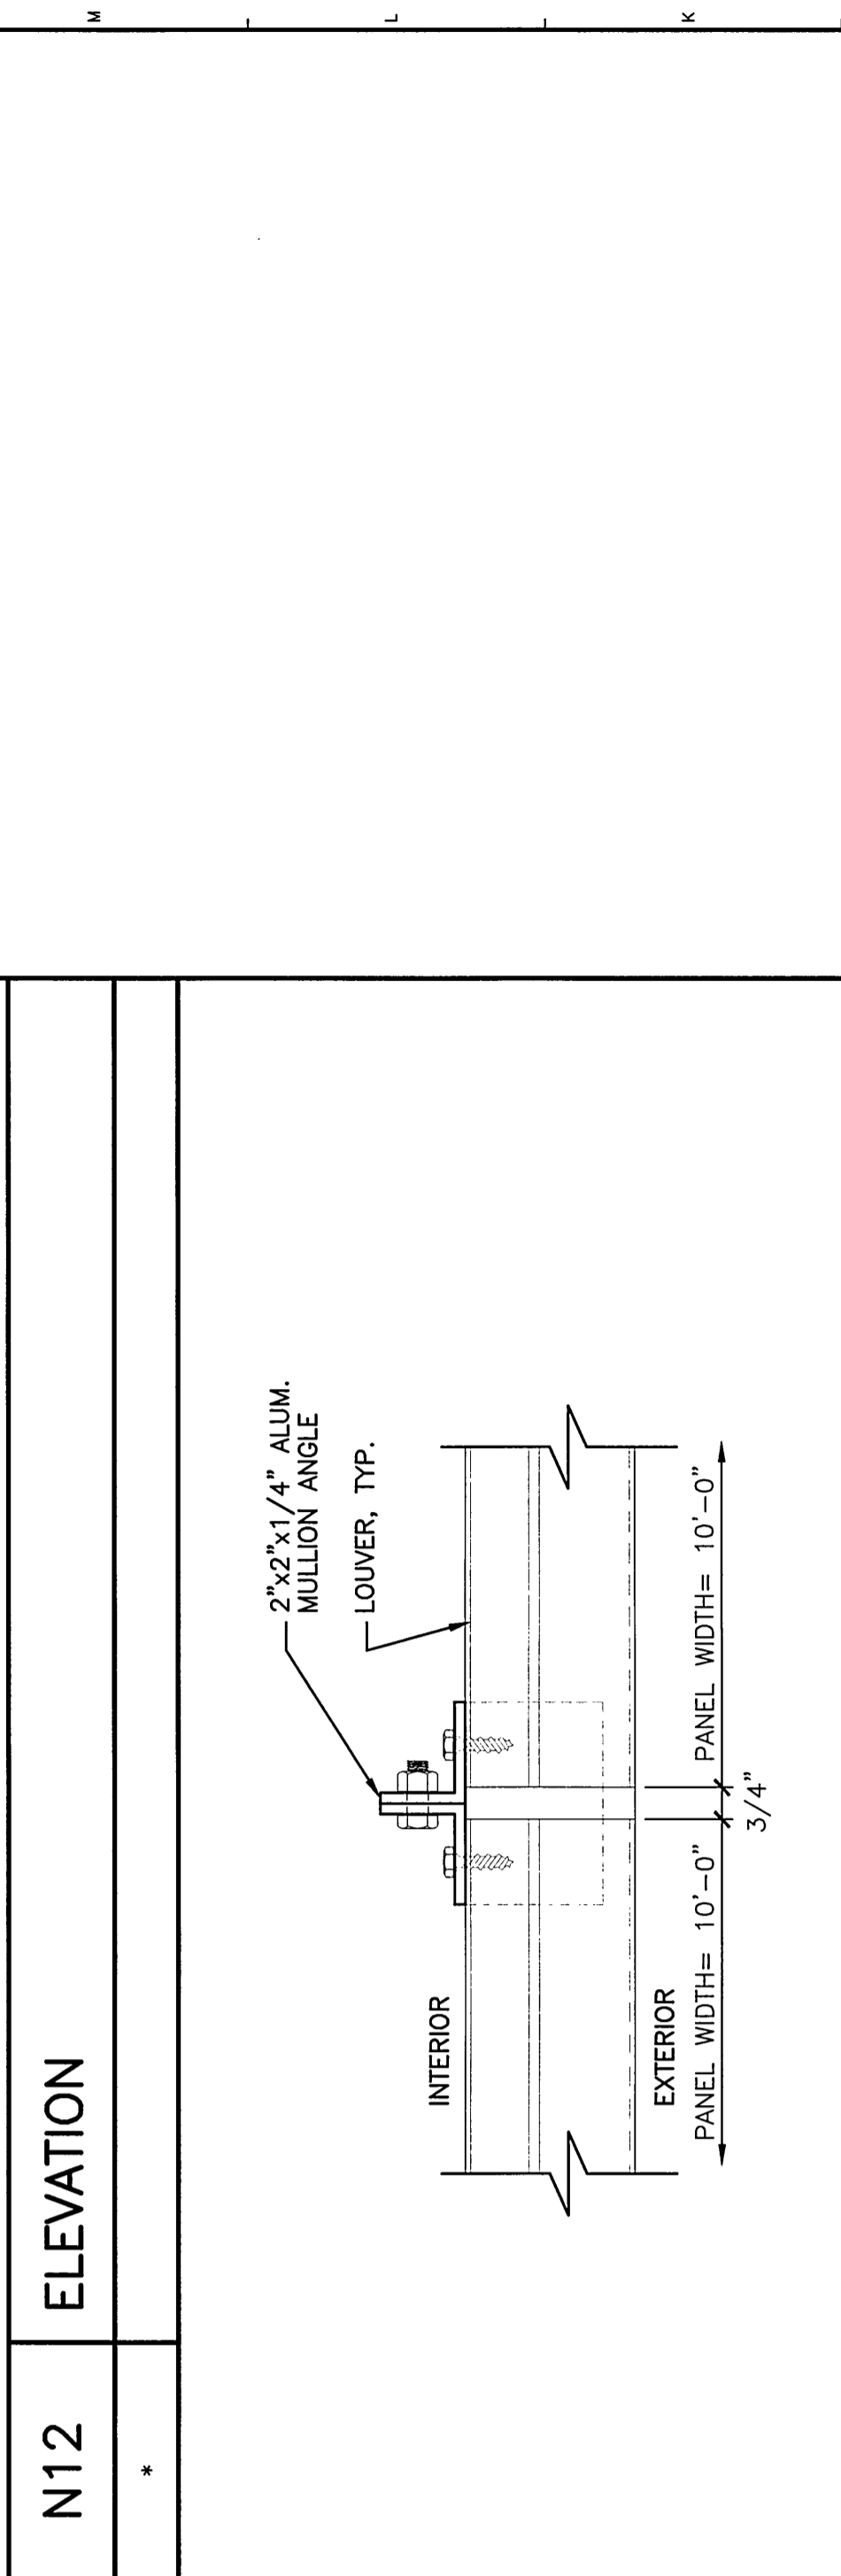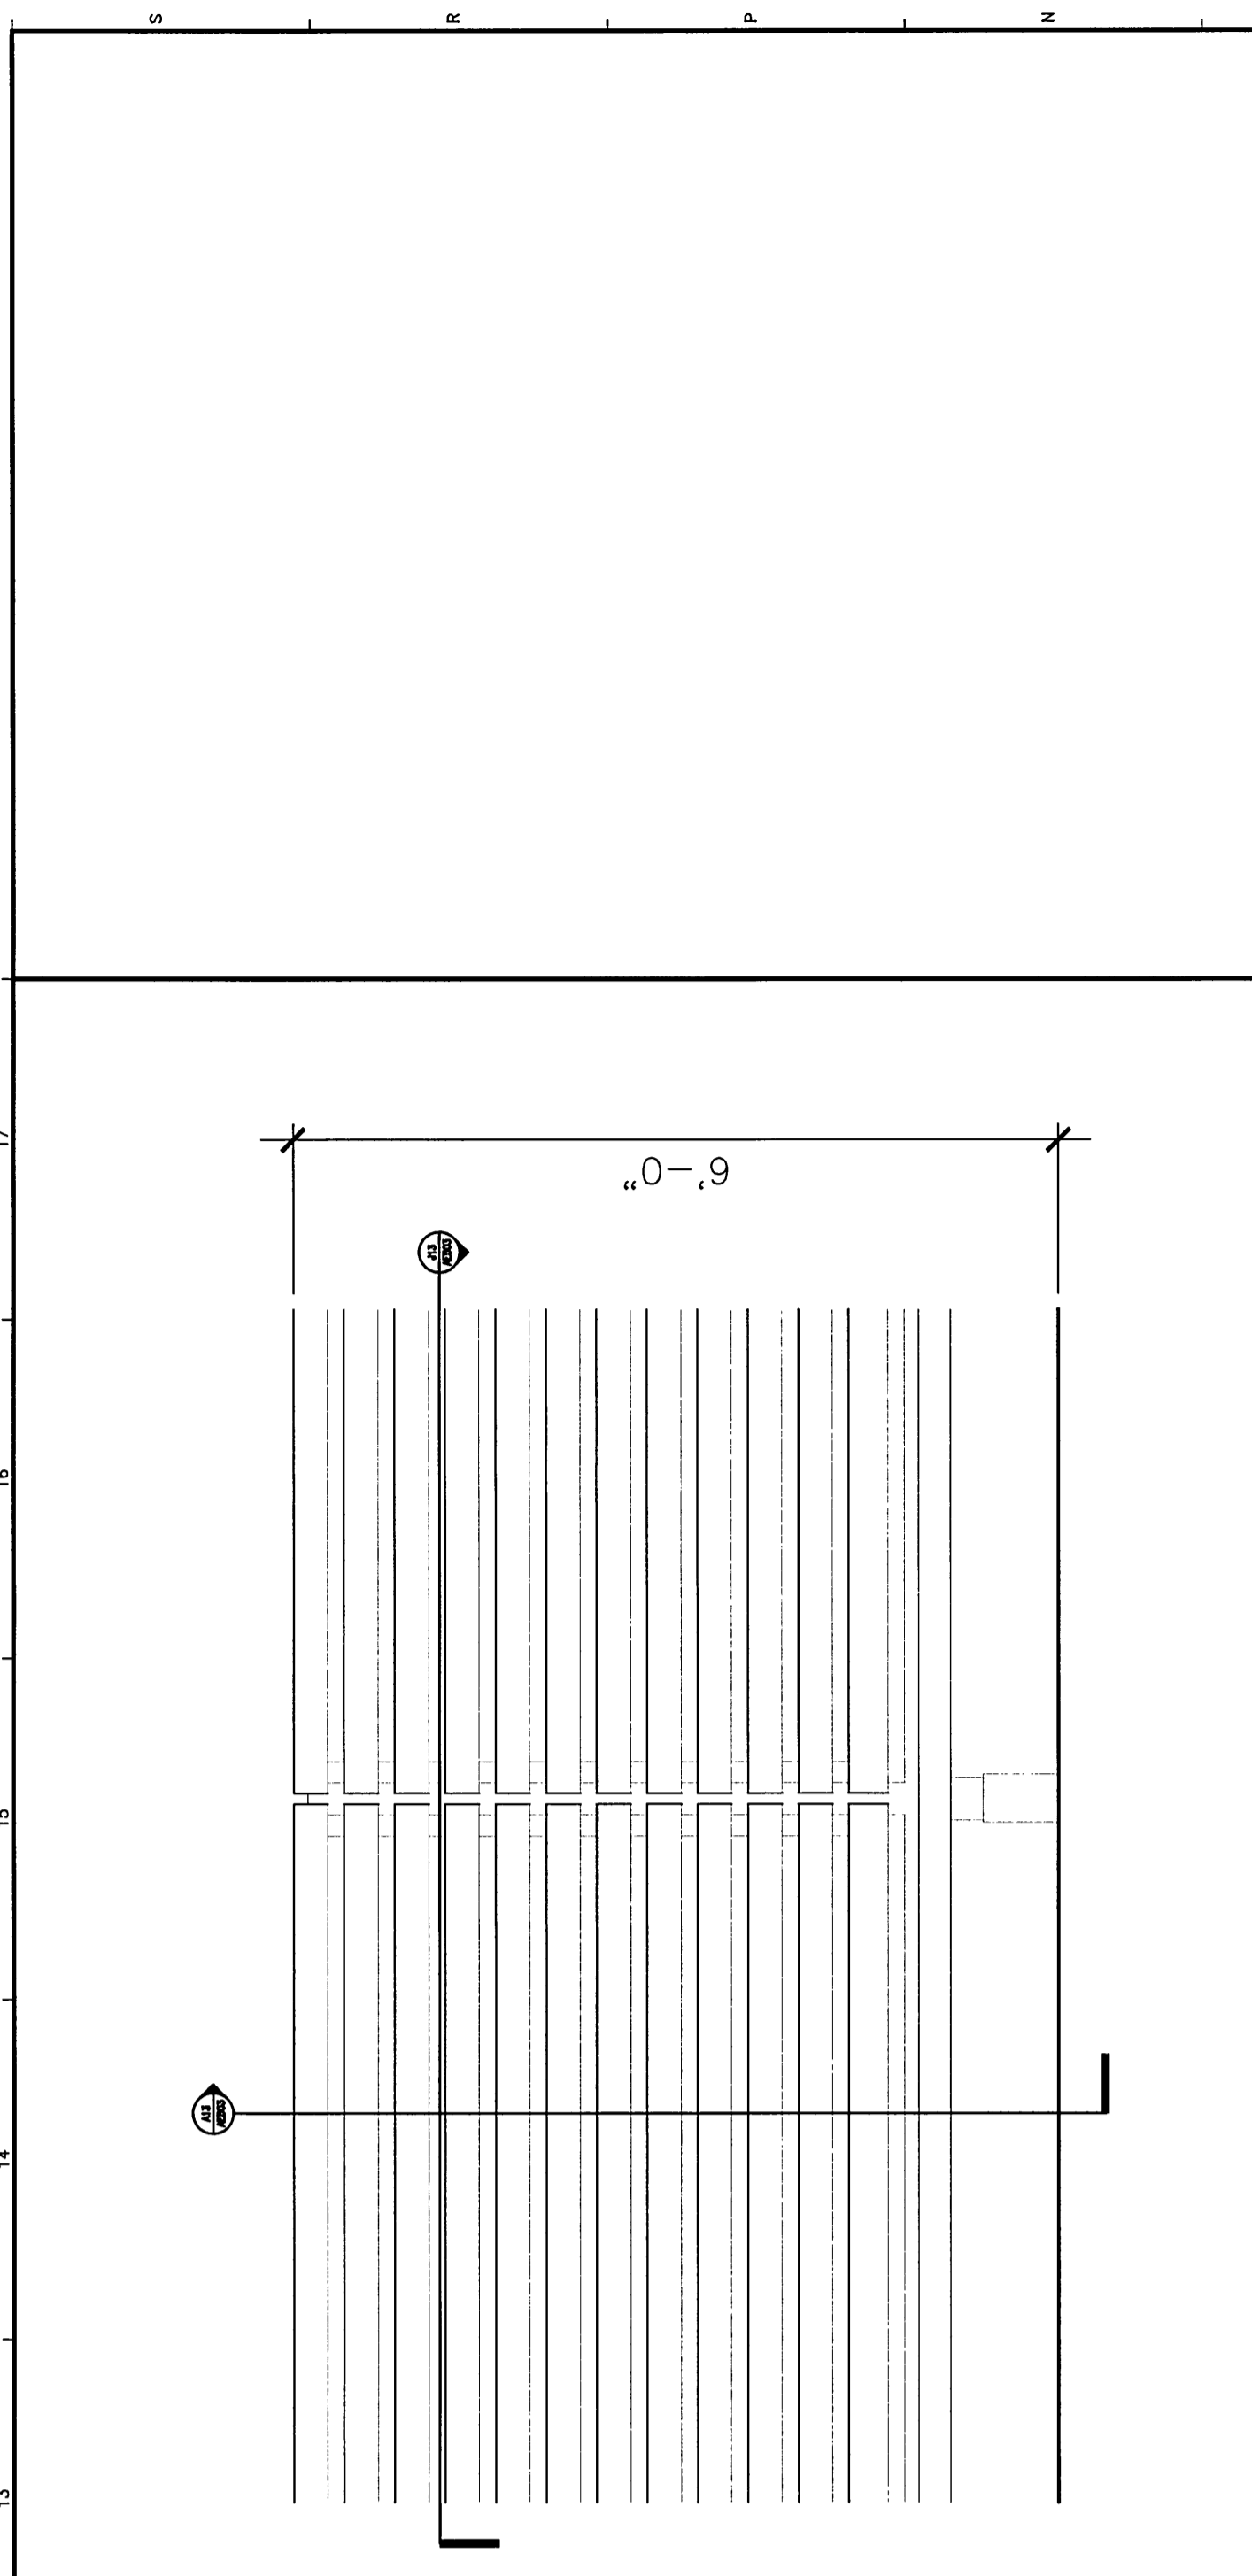

J13 PLAN DETAIL
1 1/2" = 1'-0"

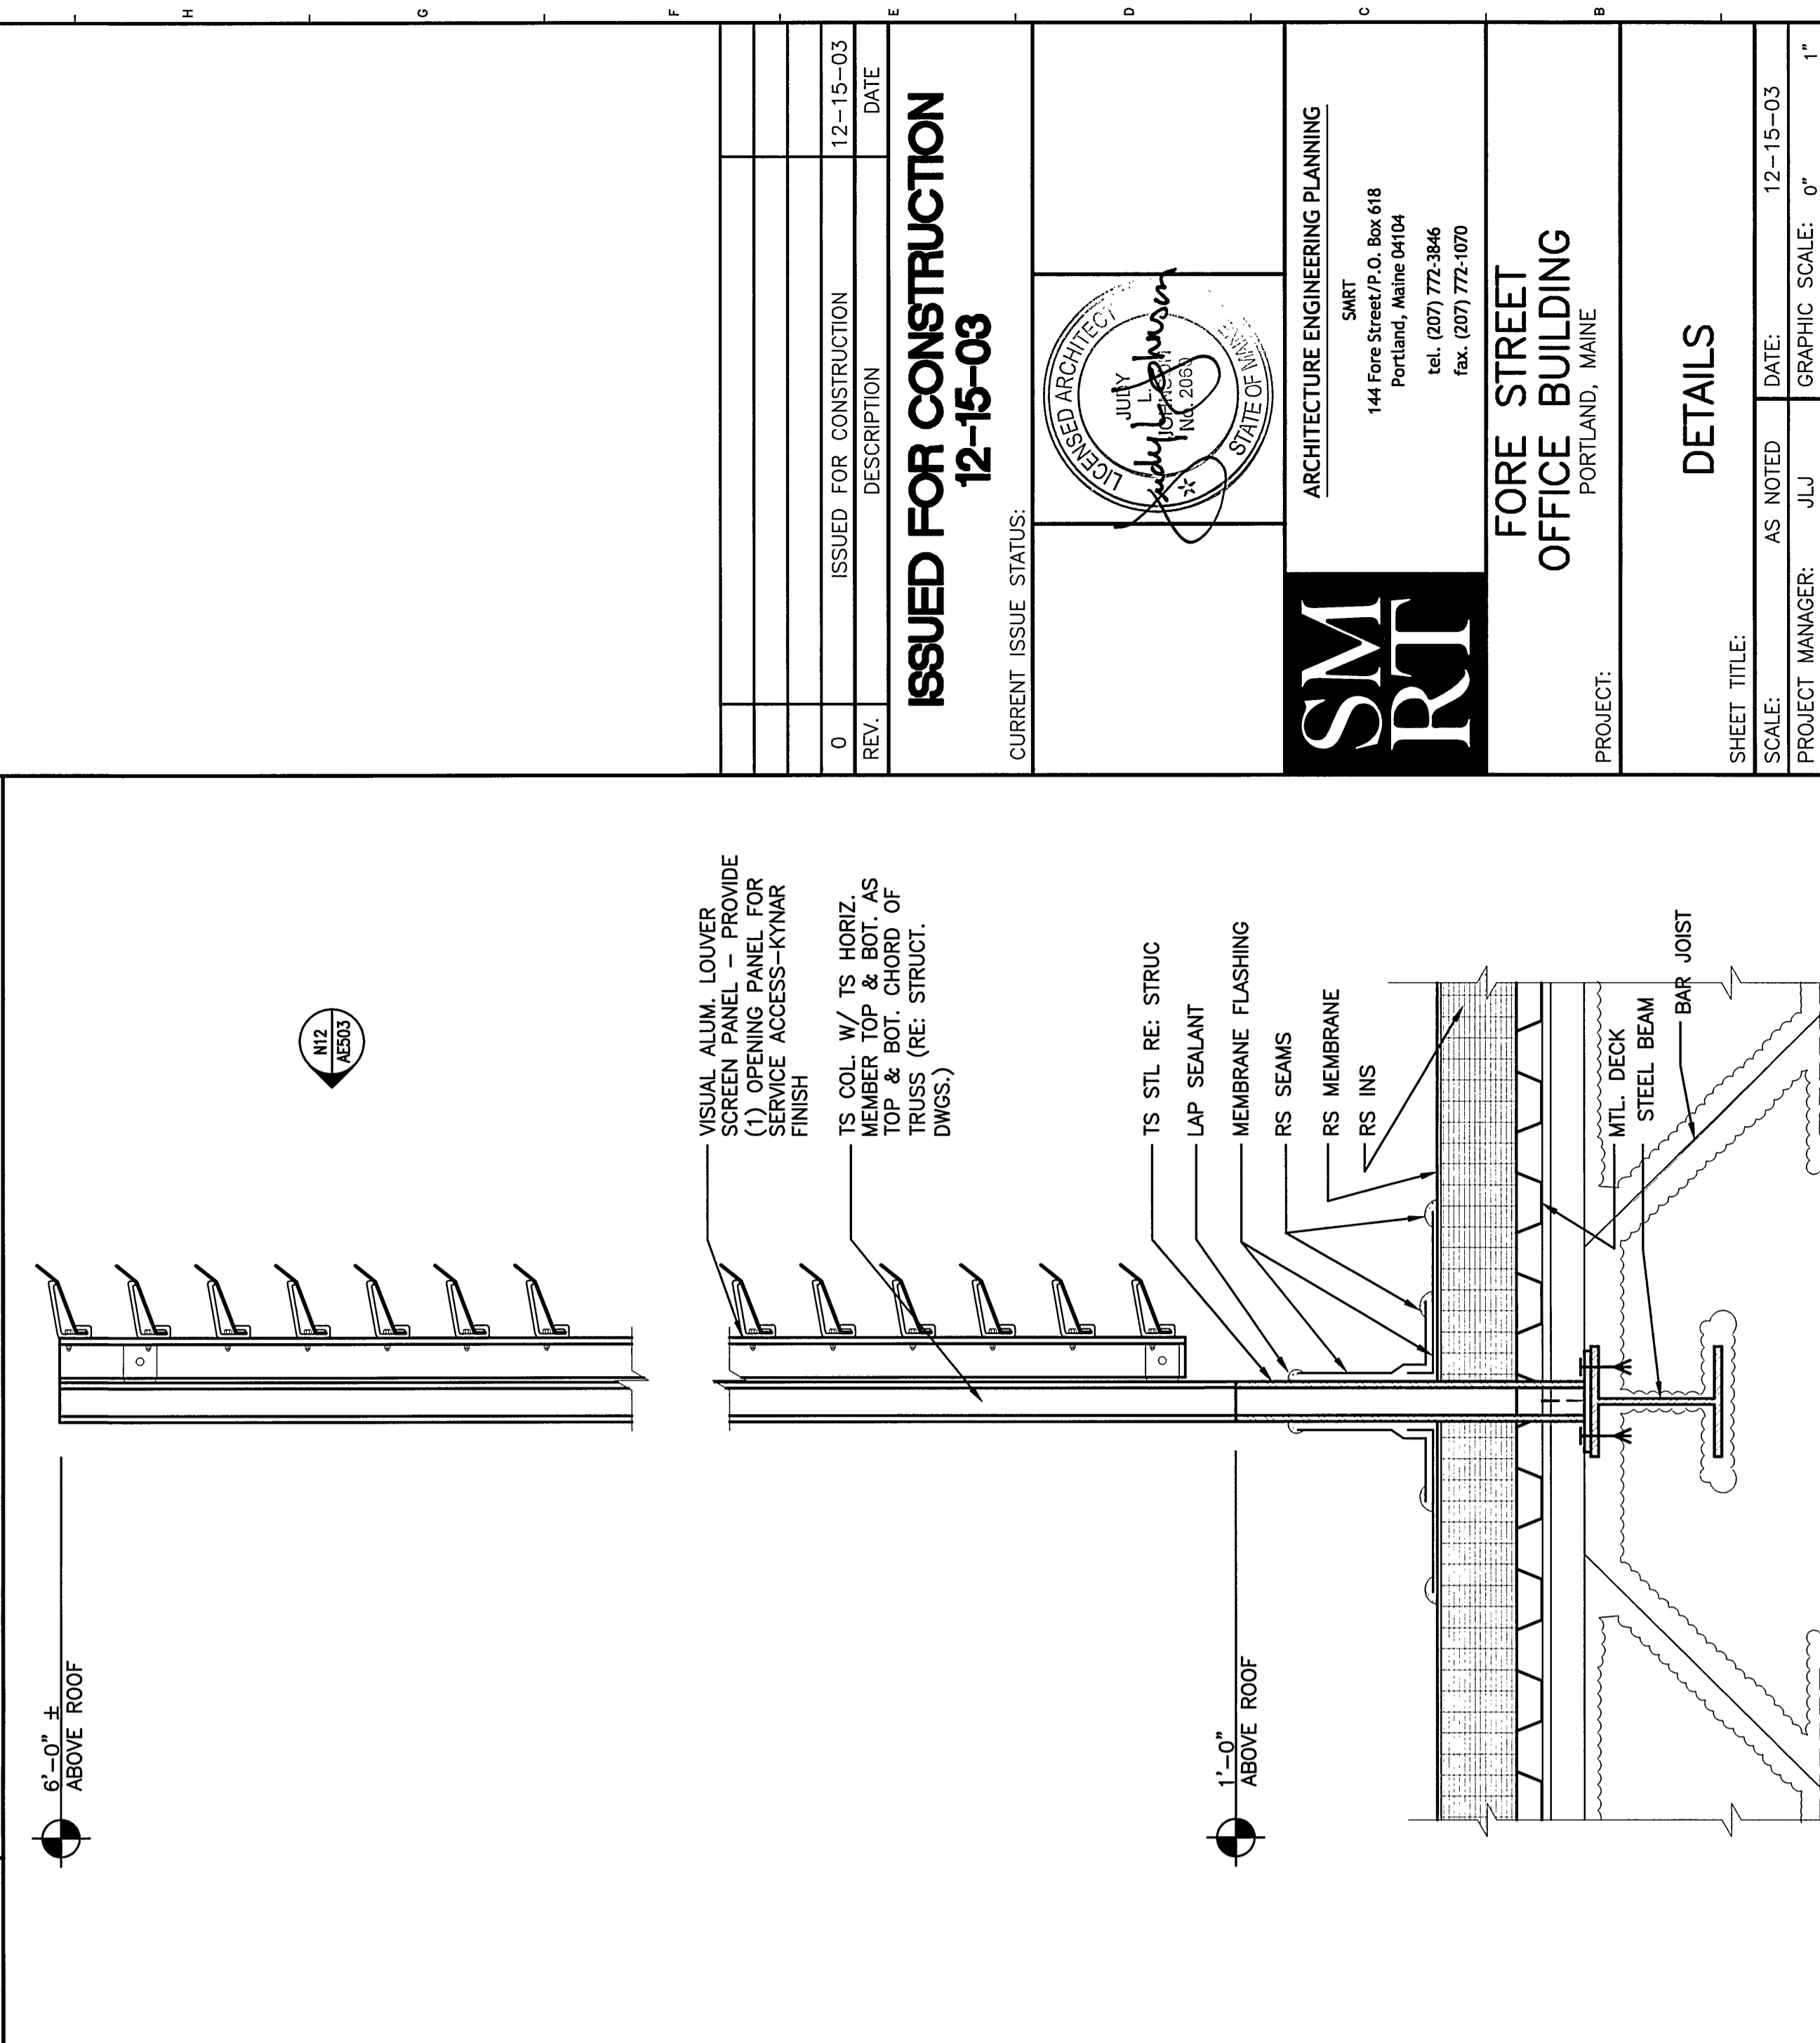

A13 ROOF SCREEN SECTION
1 1/2" = 1'-0"

ISSUED FOR CONSTRUCTION
12-15-03

DATE: 12-15-03

DESCRIPTION: ISSUED FOR CONSTRUCTION

REV. 0

CURRENT ISSUE STATUS:

SM RT
ARCHITECTURE ENGINEERING PLANNING
144 Fore Street/P.O. Box 618
Portland, Maine 04104
Tel. (207) 772-3846
Fax. (207) 772-1070

FORE STREET OFFICE BUILDING
PORTLAND, MAINE

DETAILS

SHEET TITLE: AS NOTED
DATE: 12-15-03
SCALE: GRAPHIC SCALE: 1" = 1'-0"
PROJECT MANAGER: J.L.J.
JOB CAP/DRAWN: J.L.J.
A/E OF RECORD: J.L.J.
SHEET No. AE503
SMRT CAD FILE: AE503-031087
PROJECT No. 03087