


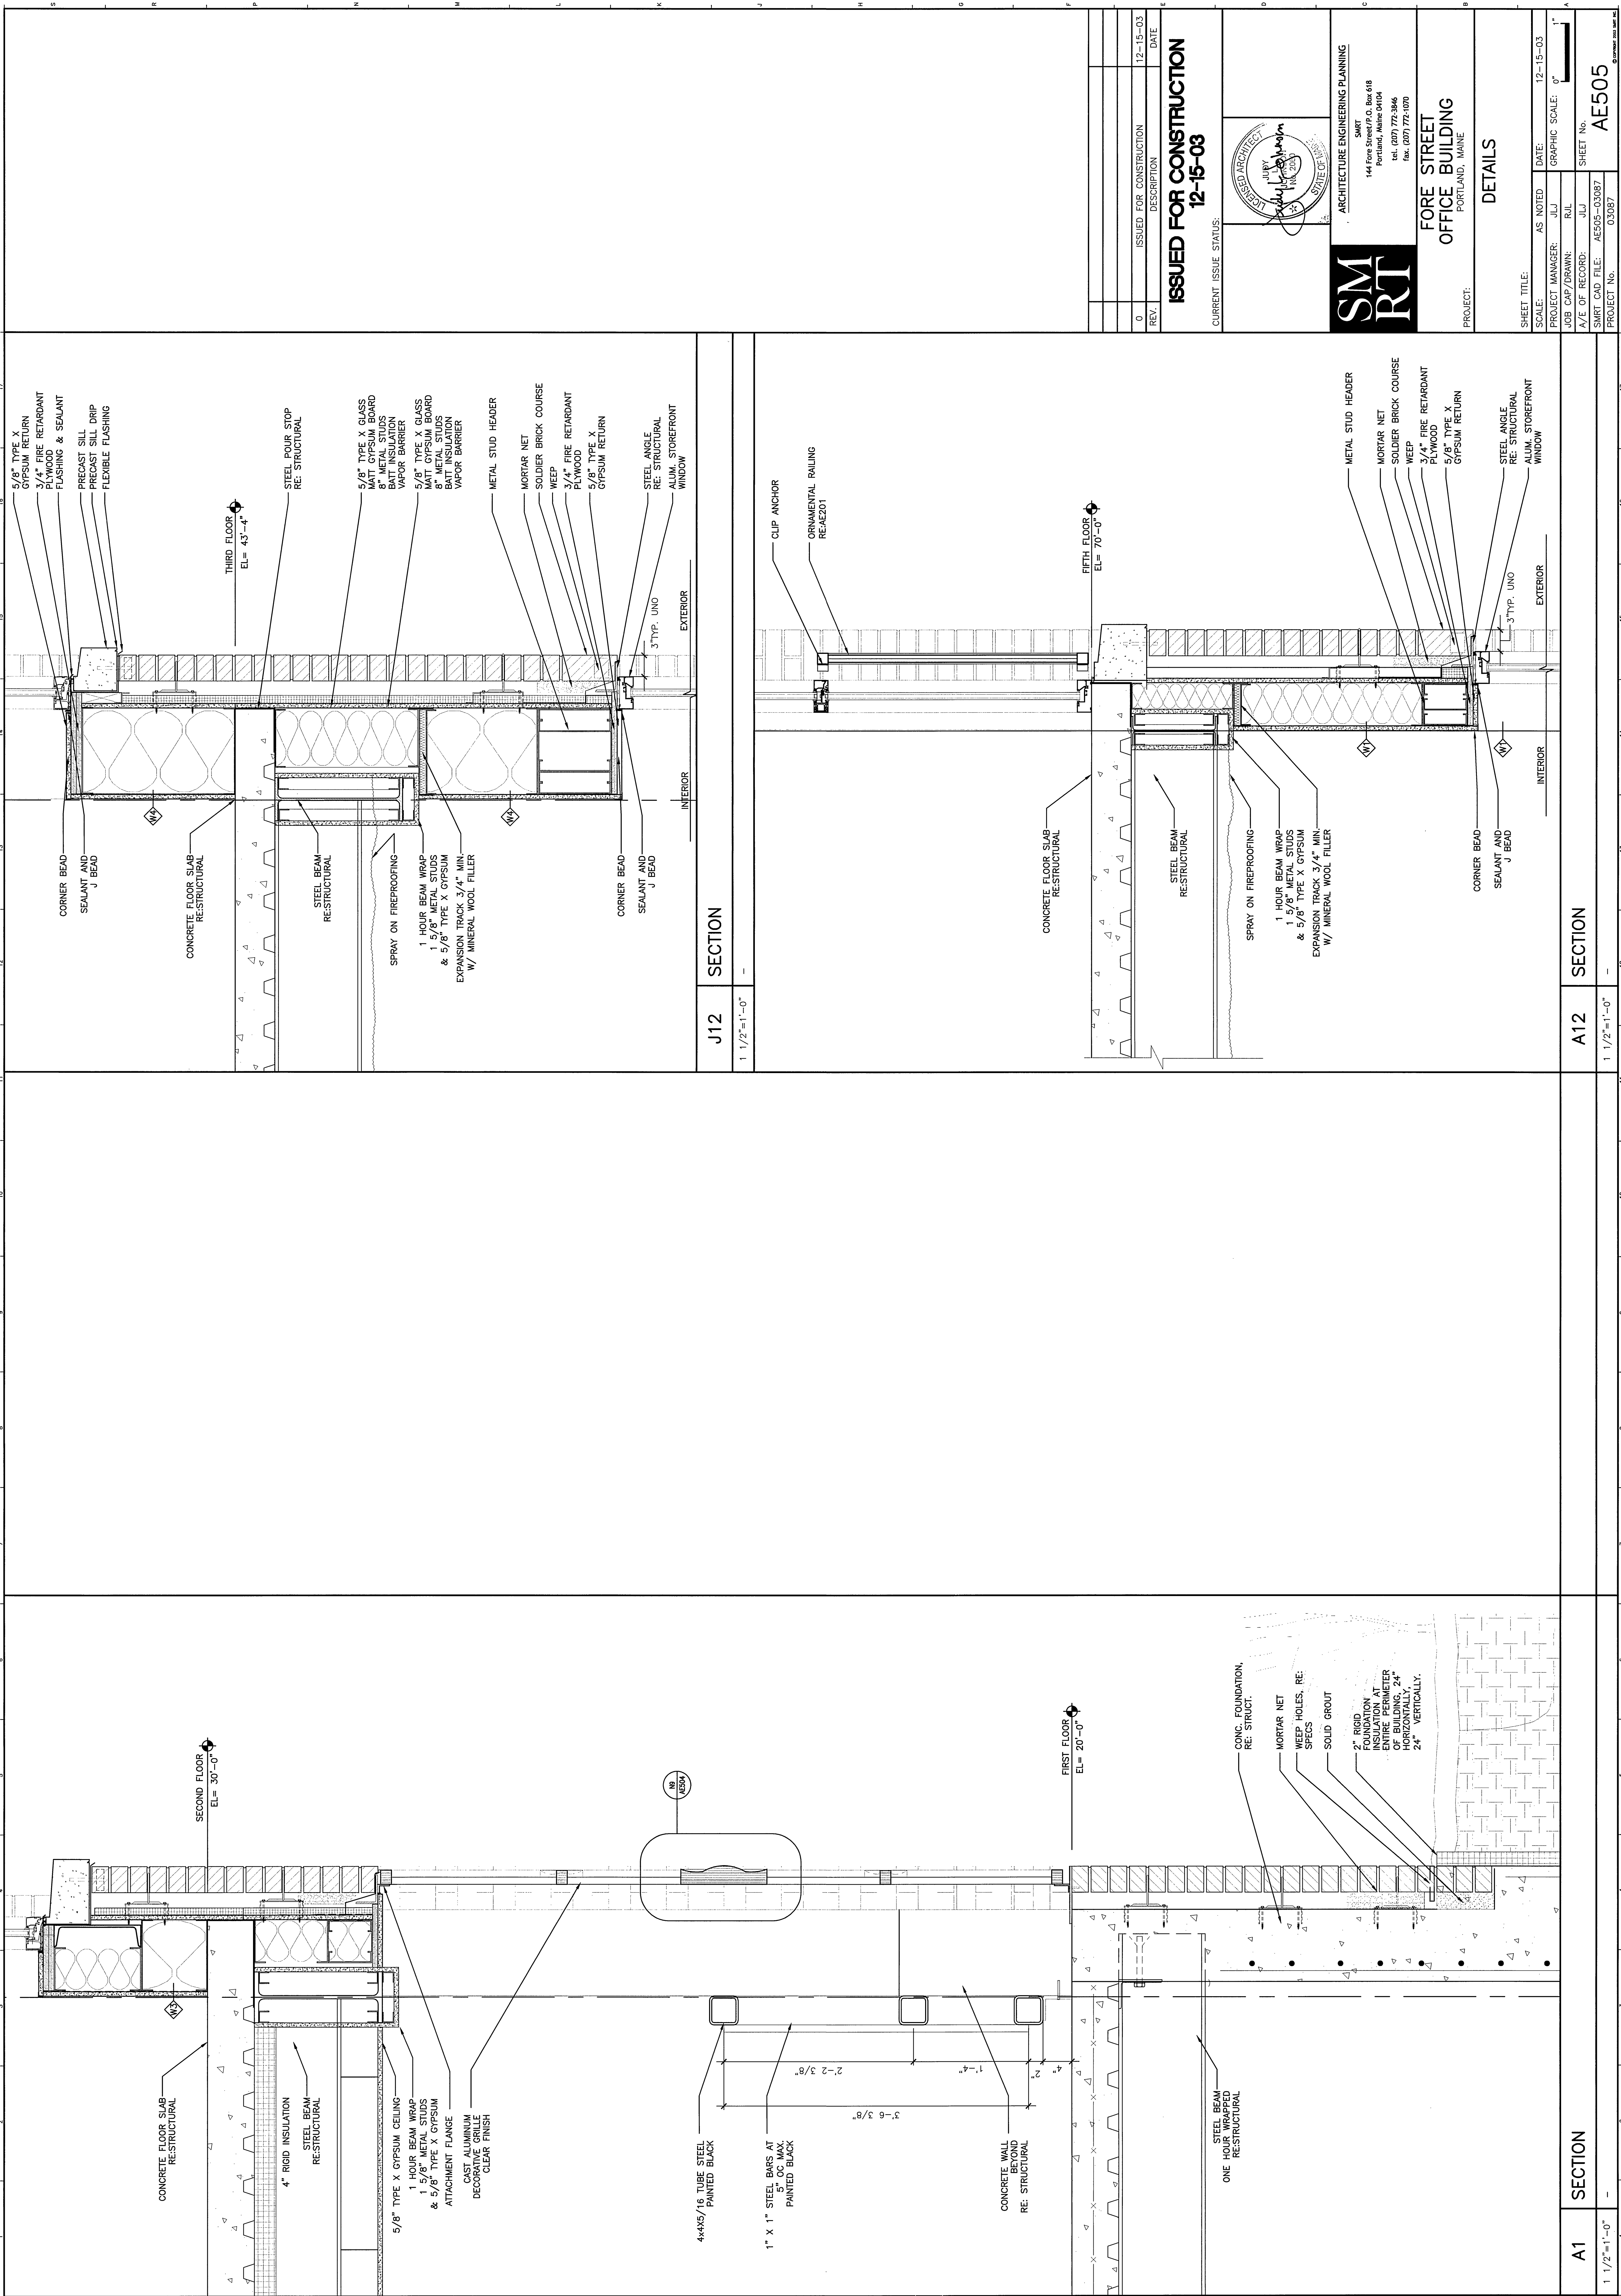

REV.		0	ISSUED FOR CONSTRUCTION	12-15-03	DATE
DESCRIPTION					
ISSUED FOR CONSTRUCTION 12-15-03					
CURRENT ISSUE STATUS:					
SM RT ARCHITECTURE ENGINEERING PLANNING 144 Fore Street/P.O. Box 618 Portland, Maine 04104 Tel. (207) 772-3846 Fax. (207) 772-1070					
PROJECT: FORE STREET OFFICE BUILDING PORTLAND, MAINE					
SHEET TITLE: DETAILS					
SHEET TITLE:		AS NOTED	DATE:	12-15-03	
SCALE:		PROJECT MANAGER: J.L.B.	GRAPHIC SCALE:	0" = 1"	
JOB CAP/DRAWN: J.L.B.		A/E OF RECORD: J.L.B.			
SHEET CAD FILE: AE505-03087		SHEET No. AE505			
PROJECT No. 03087					