
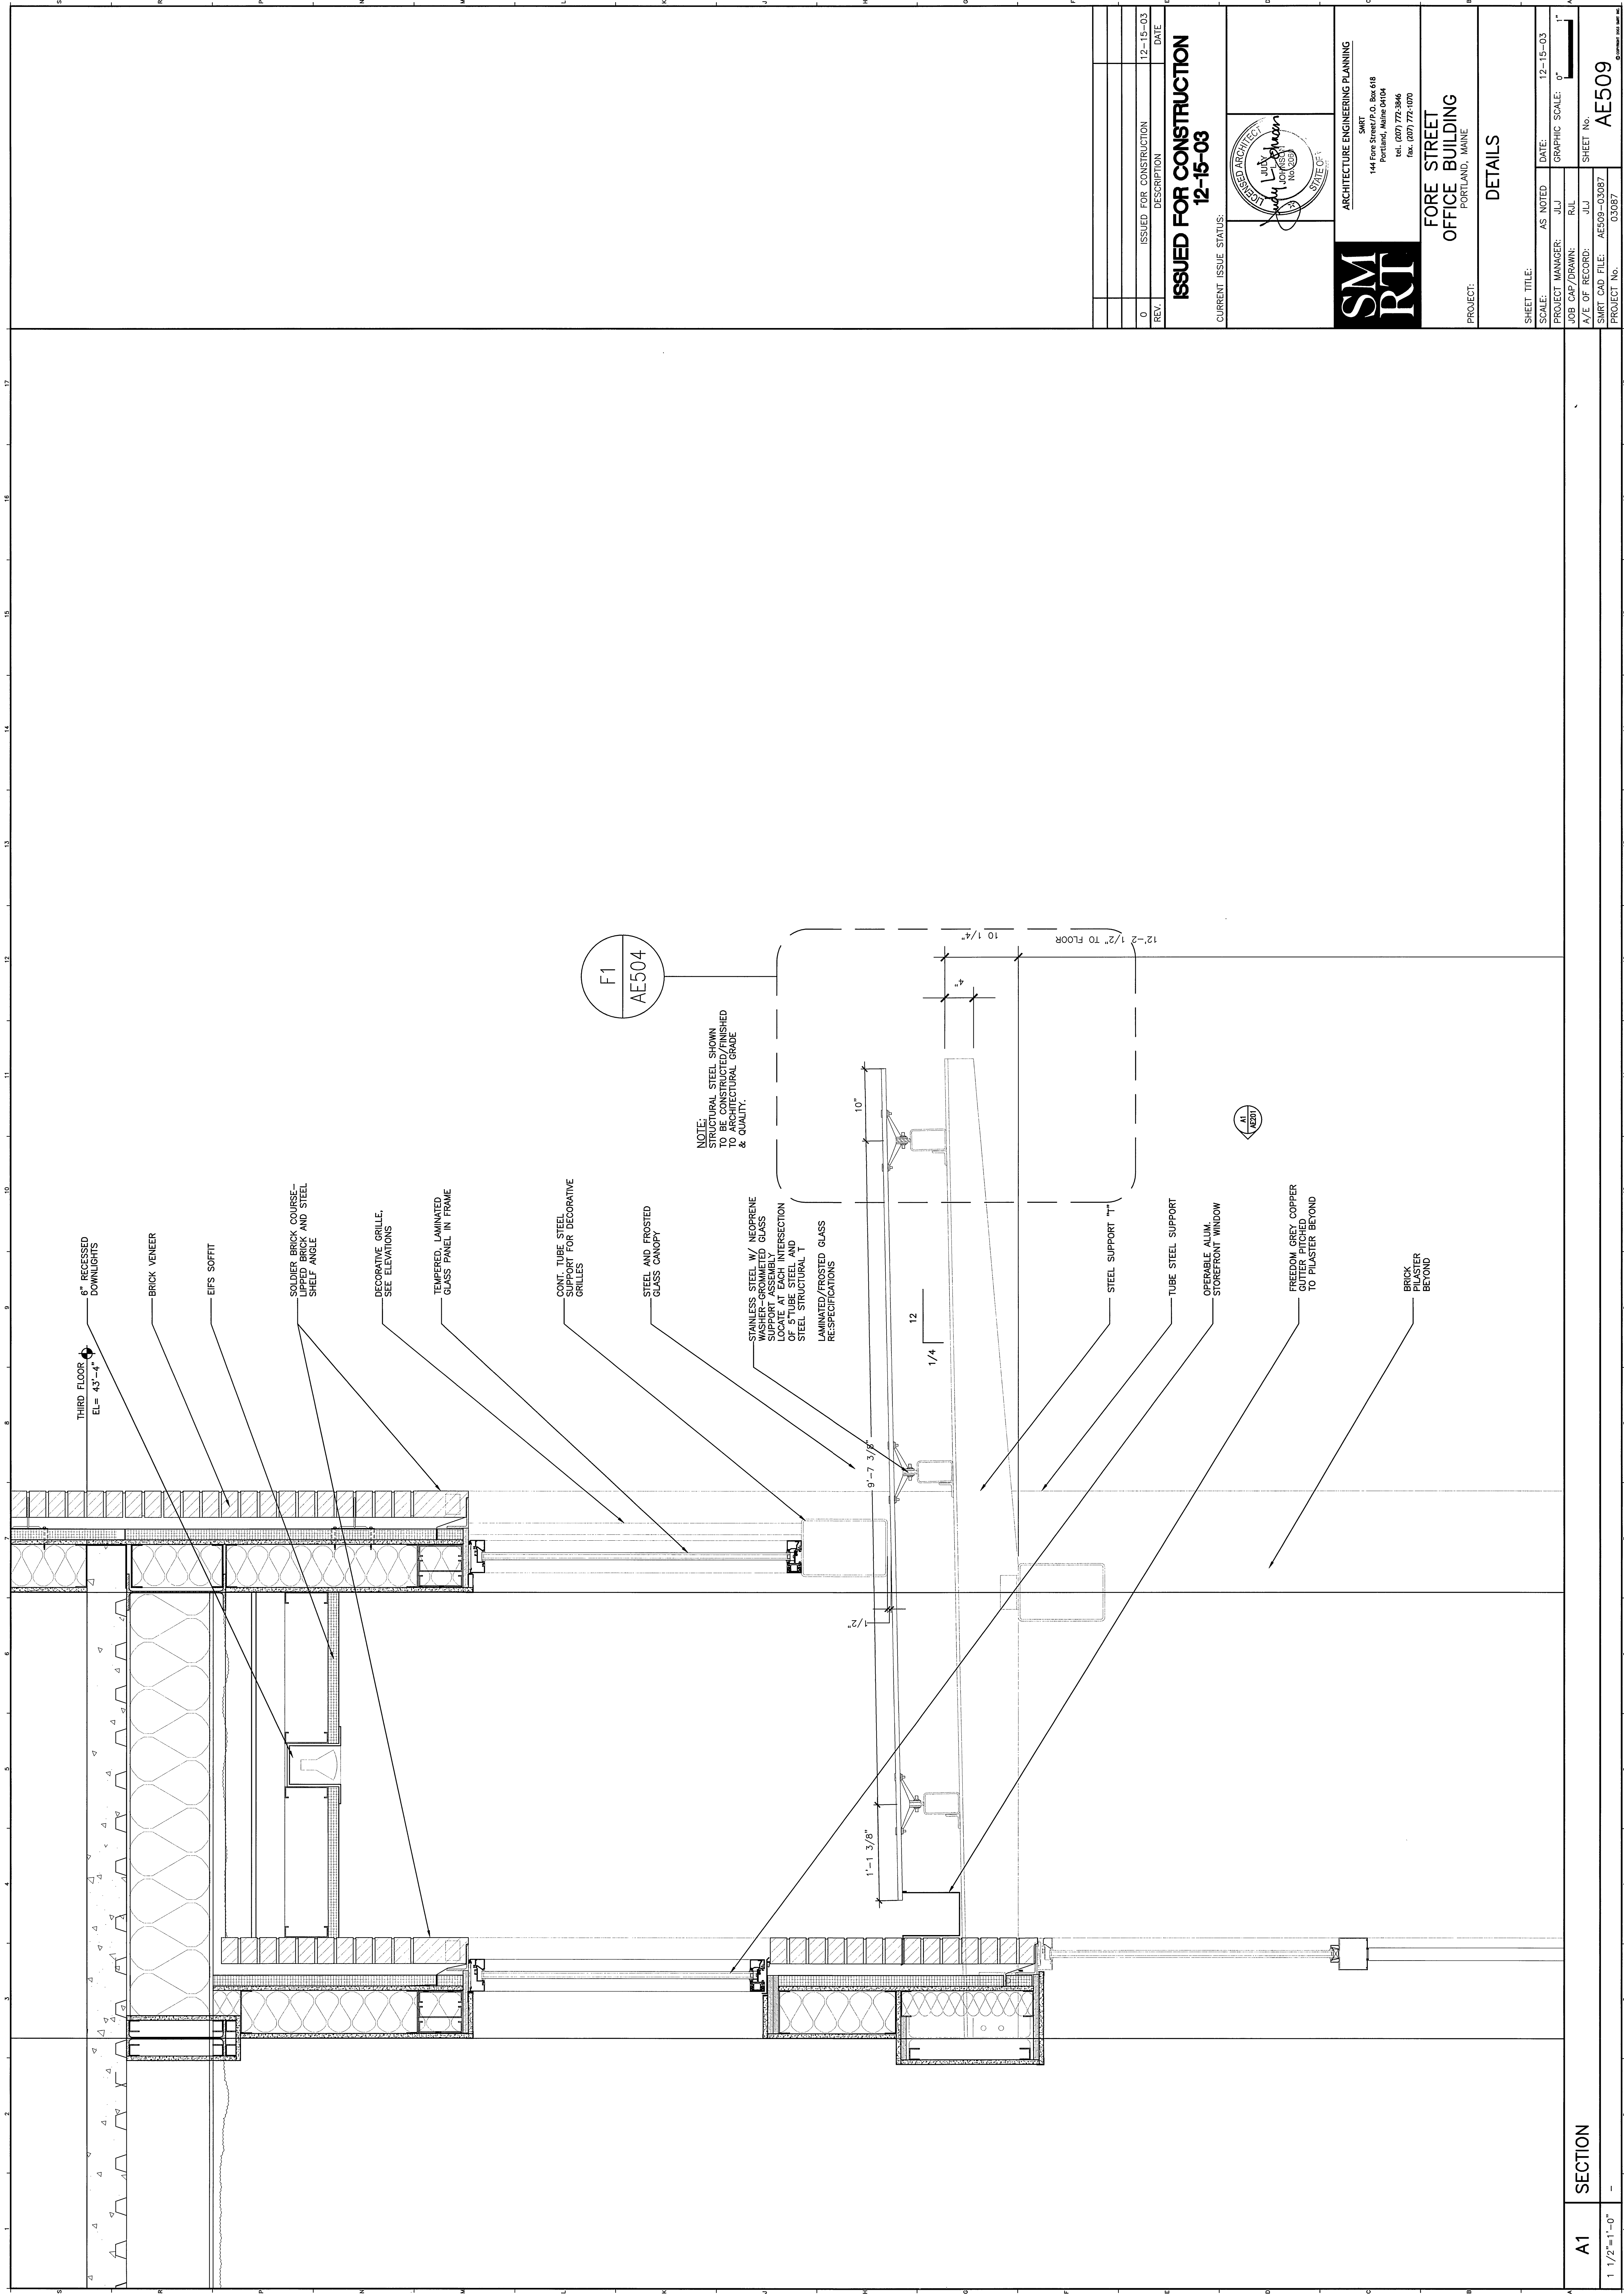


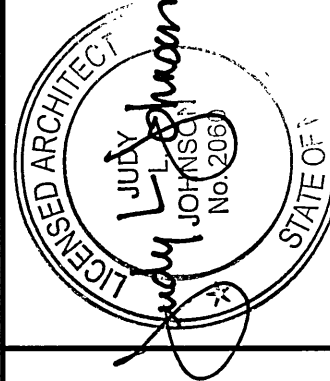

0	ISSUED FOR CONSTRUCTION	12-15-03
REV.	DESCRIPTION	DATE

ISSUED FOR CONSTRUCTION
12-15-03

CURRENT ISSUE STATUS:

SM
RT

STRUCTURE ENGINEERING PLANNING
SMART
144 Fore Street/P.O. Box 618
Portland, Maine 04104
tel. (207) 772-3846
fax. (207) 772-1070

**FORE STREET
OFFICE BUILDING**
PORTLAND, MAINE

PROJECT:

DETAILS

SHEET TITLE:		DATE: 12-15-03	
SCALE:		GRAPHIC SCALE: 0" = 1"	
PROJECT MANAGER: J/LJ			
JOB CAP/DRAWN: R/L			
A/E OF RECORD: J/LJ			
SHEET No.		AE509	
SMT CAD FILE: AE509-03087		PROJECT No. 03087	